



dh. 4/2/89

Nº 140

PUMPING ARRANGEMENTS
SCALE 1/8 INCH TO A FOOT

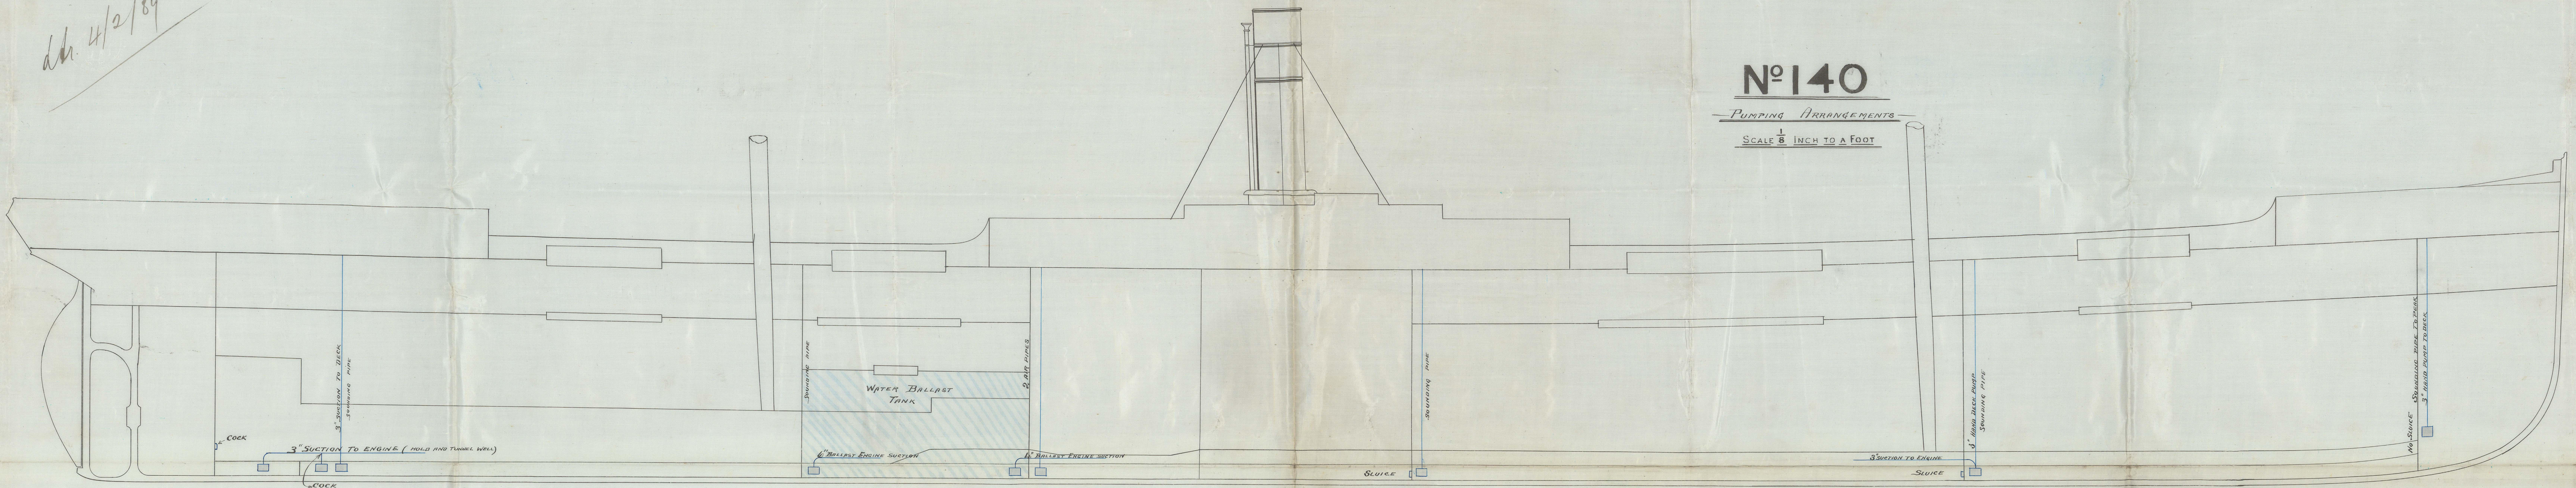

W. & A. Mansel Shipbuilders Ltd.

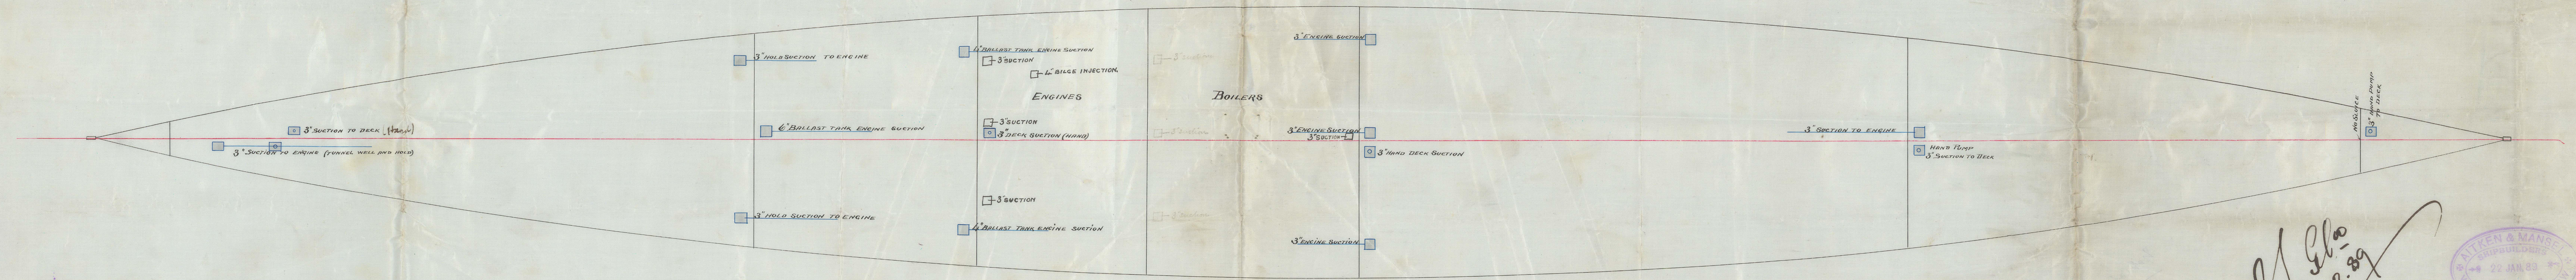

W.A.
4.2.89

W.A. Mansel
2.2.89




GLS 216-0090

S. S. "Mira" Glasgow Report No 9518.

GENERAL VIEW

3' SECTION TO DECK
3' SECTION TO ENGINE

3' SECTION TO DECK
3' SECTION TO ENGINE

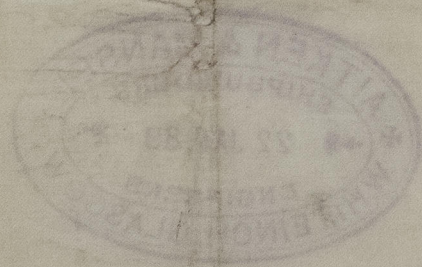

Handwritten signature and date: 27.3.18

Not Copied



© 2021
Lloyd's Register
Foundation