


THU 29 NOV 83  
WED 15 DEC 83  
MON 17 JUN 89

"mailing" & b  
traded up and  
- P.P.P. M

ORIGINAL DEPOSITED  
ON 08 MAR 87  
BY 1205



LONDON  
RECEIVED  
15 DEC 83  
LLOYD'S REGISTER

LONDON  
RECEIVED  
30 NOV 83  
LLOYD'S REGISTER

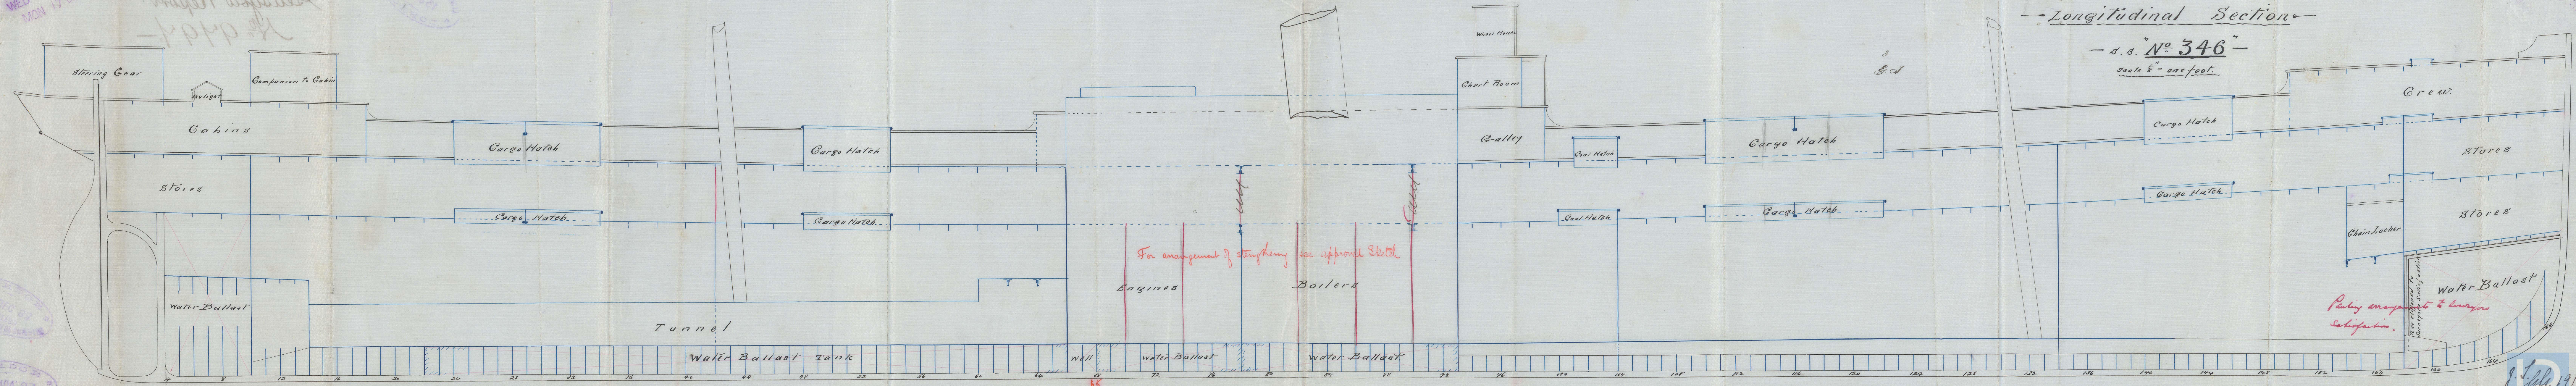






S.S. "Brazilian"  
Glasgow Report  
No. 9494-

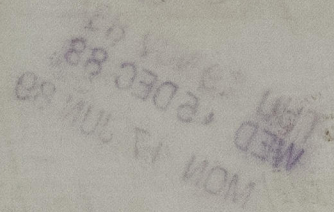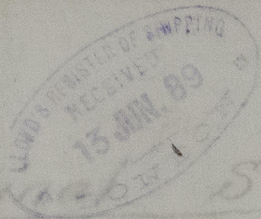

Longitudinal Section

No. 346

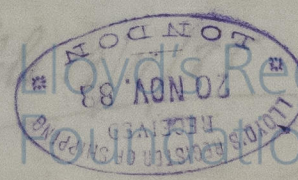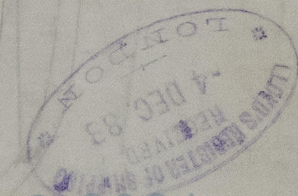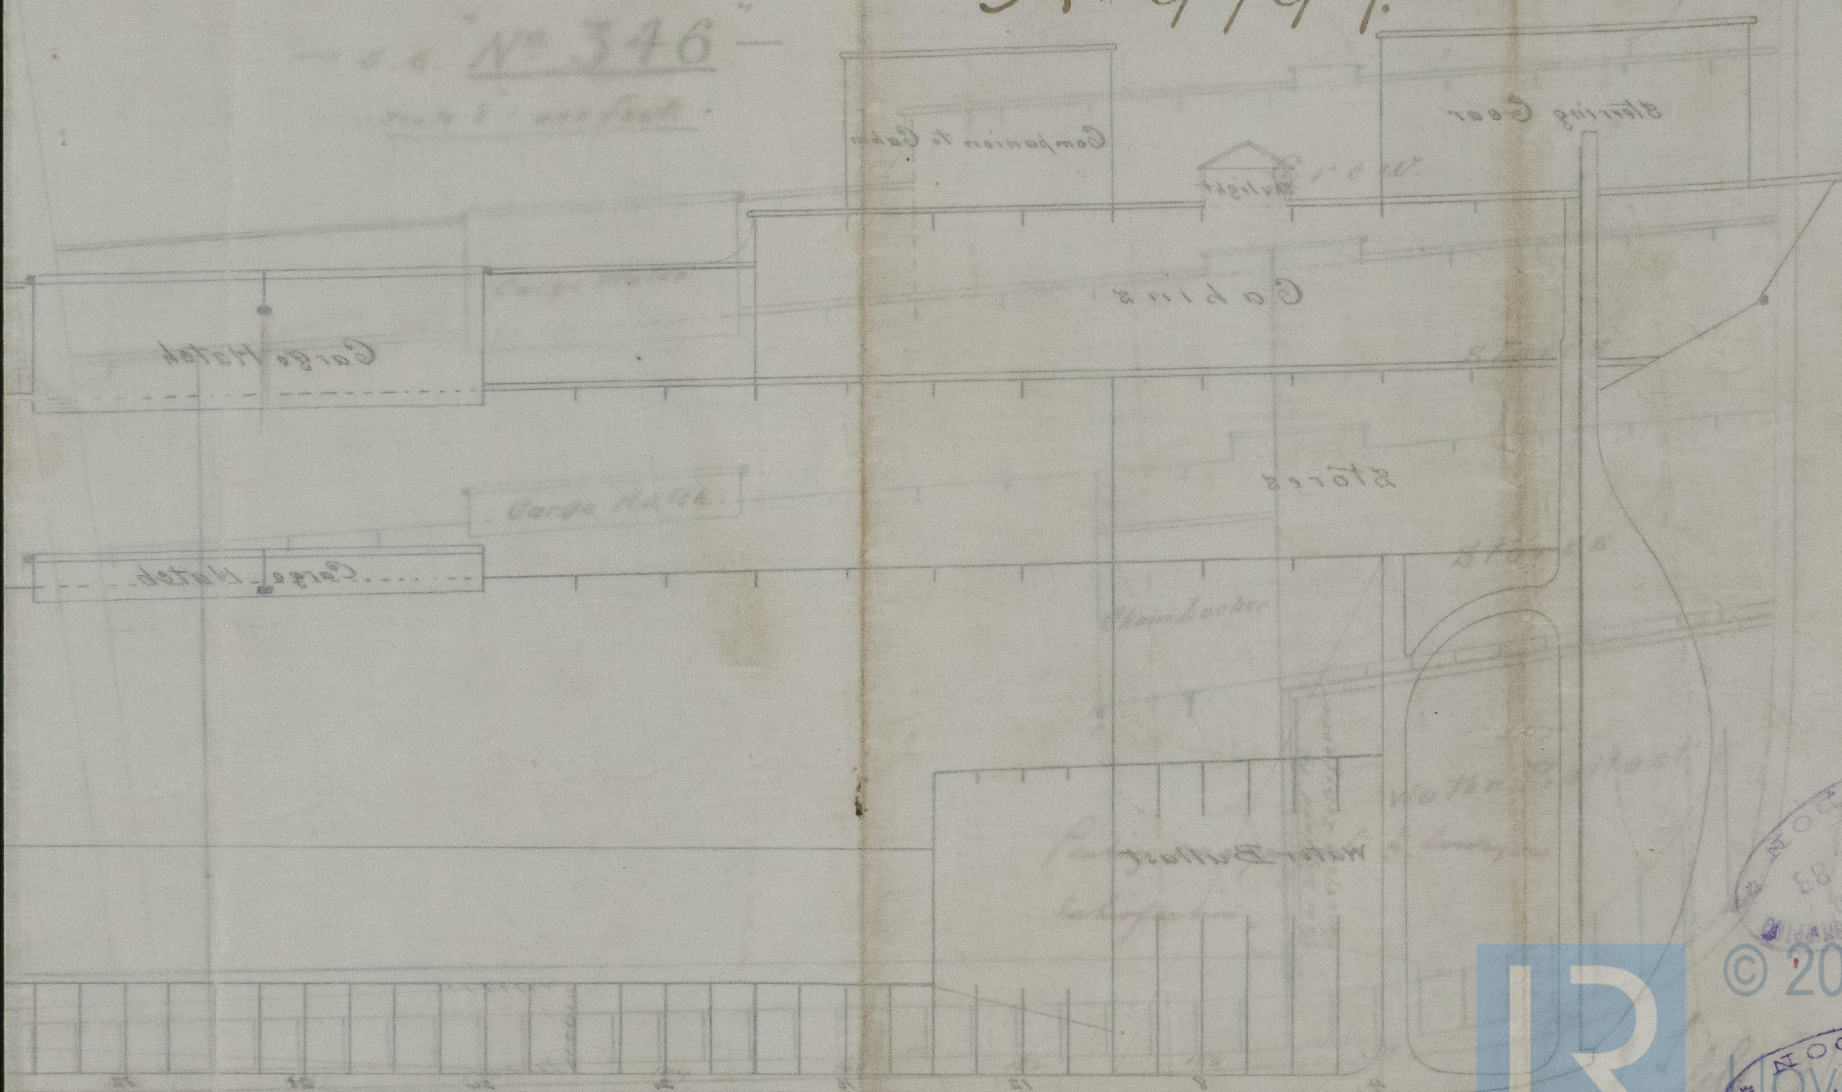

© 2021

Lloyd's Register  
of Shipping