



See to 56.

THU 17 JAN 89
SAT 19 JAN 89

- SS NO. 346. PLAN C. -


- PROPOSED ARRNGT. OF KEELPLATES & BUTTS -

- Scale 1" = One Foot -

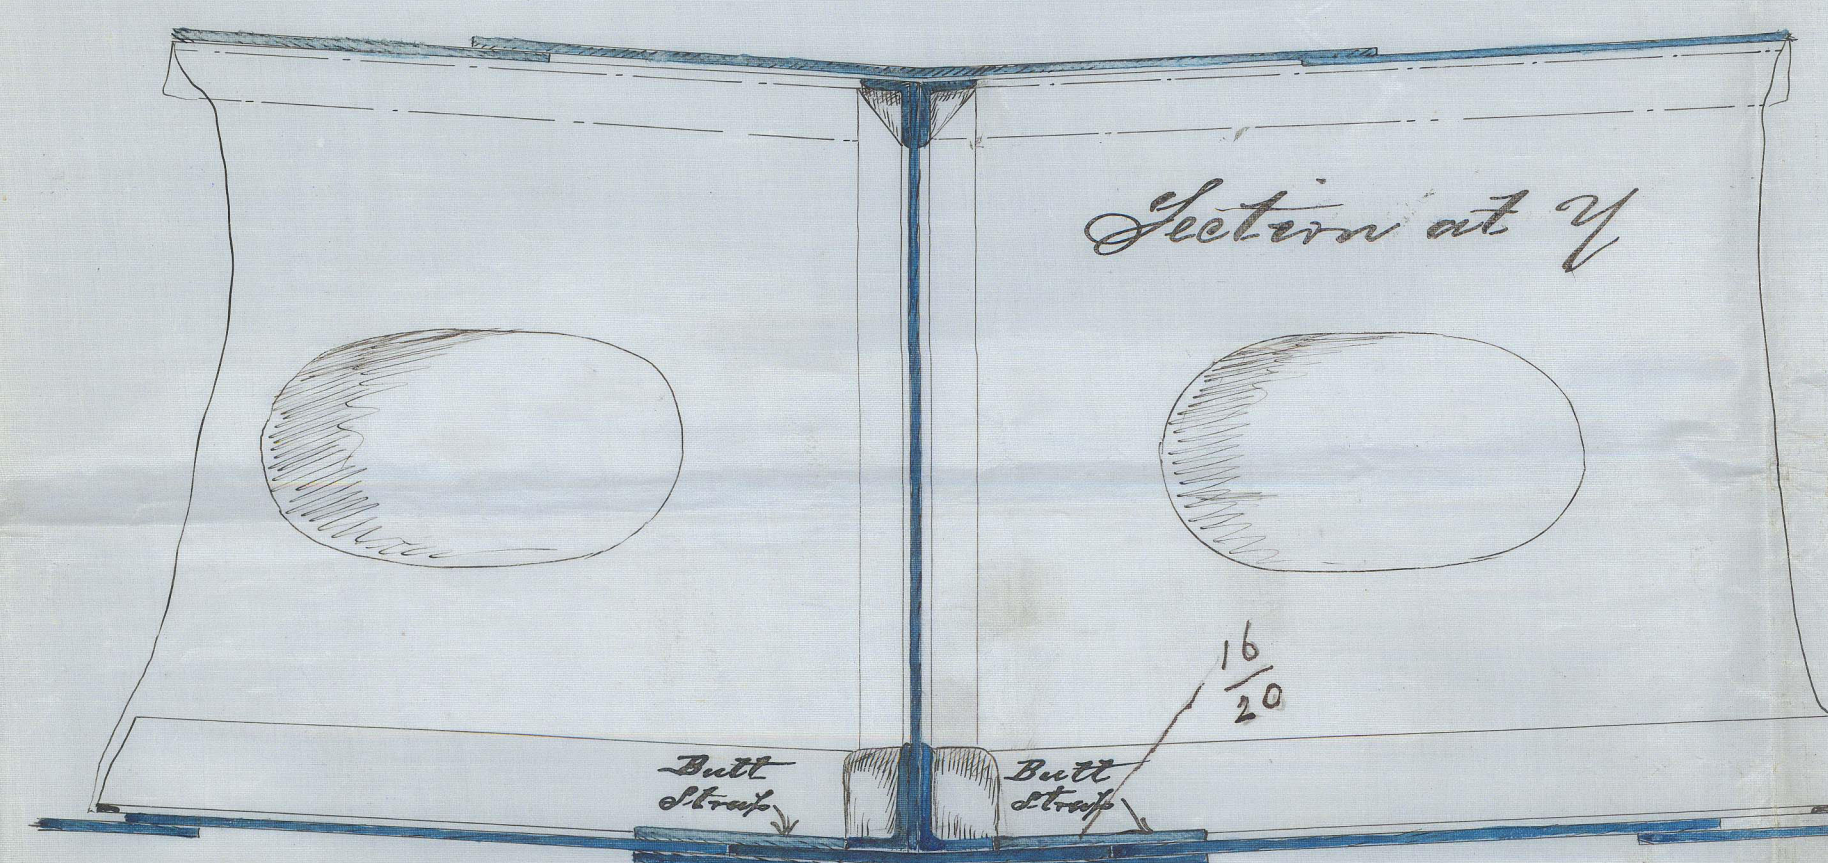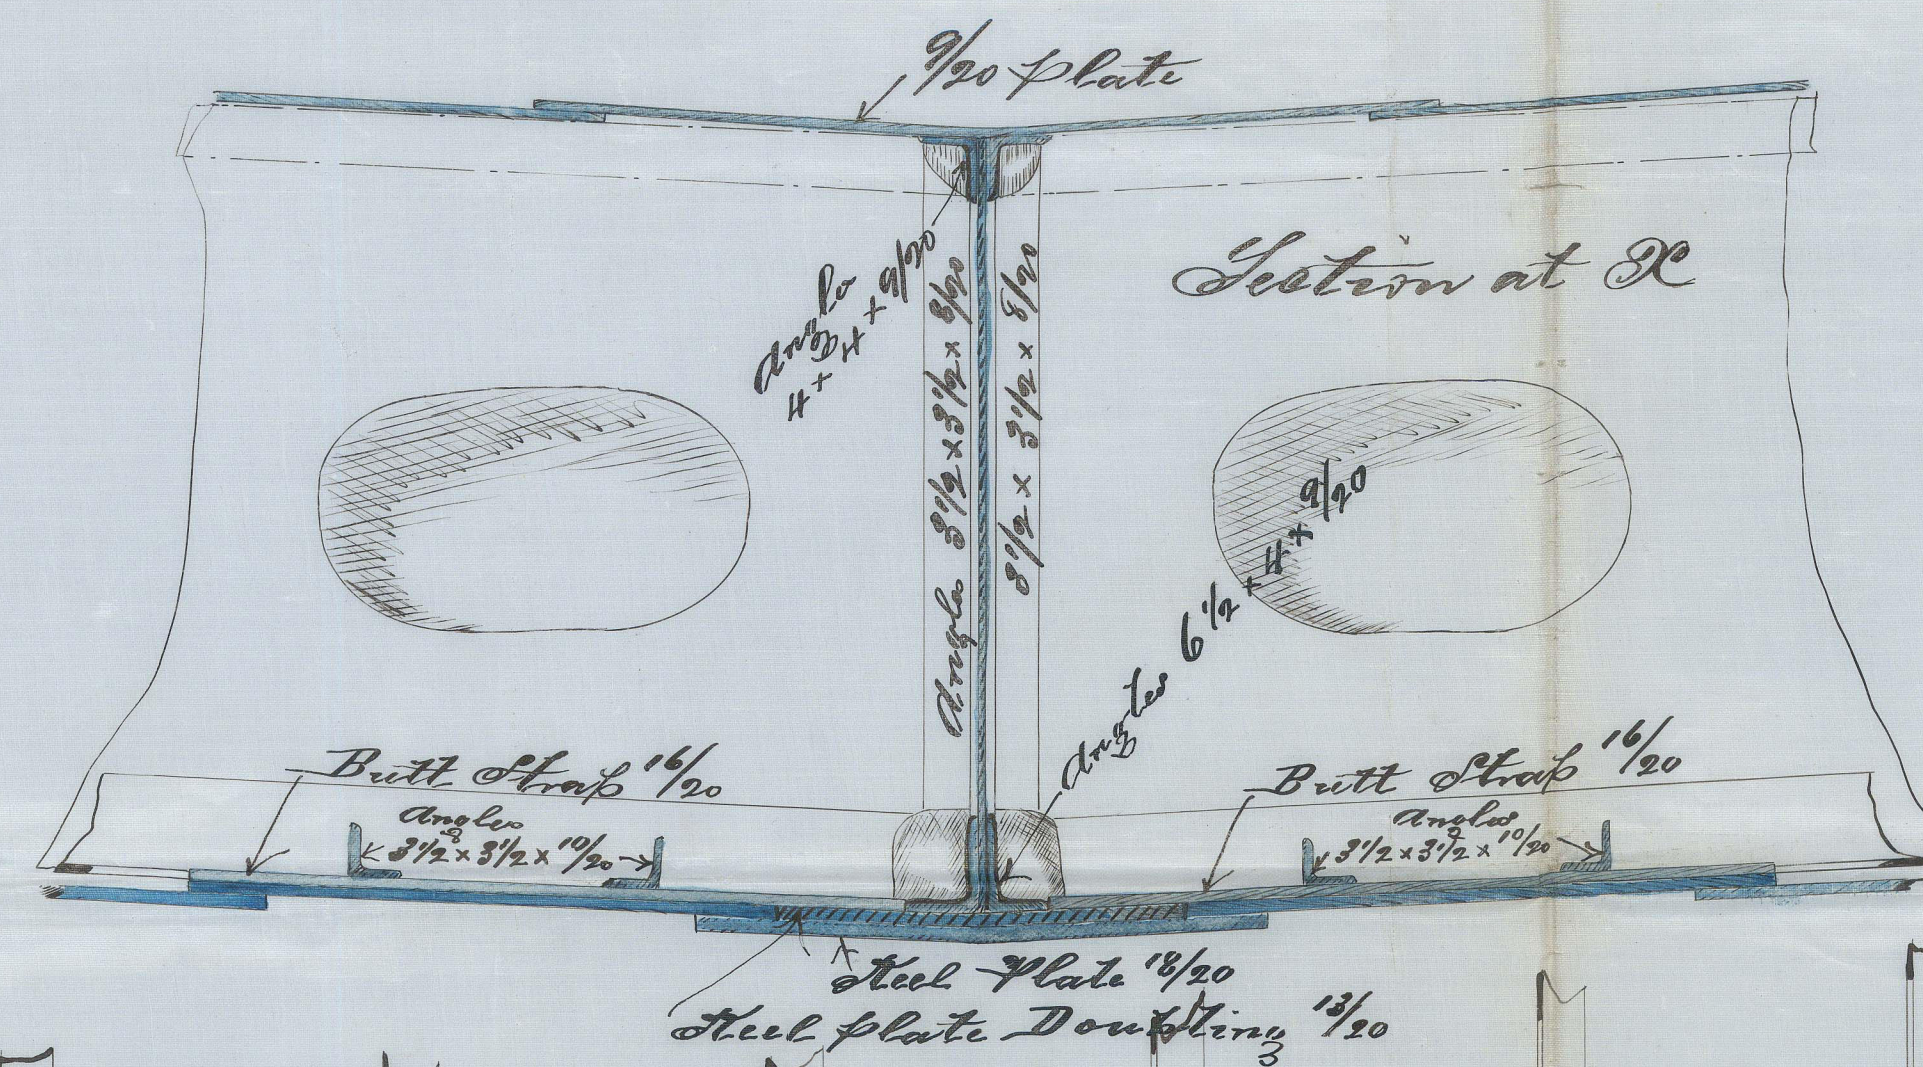

J. H. L.
See letter 19/1/89

GLS218-0066

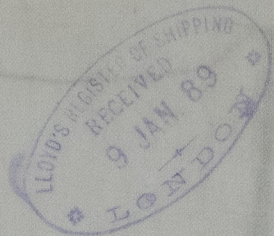

S.S. "Brazilian"
Glasgow Report
No. 9494.-



© 2021

Lloyd's Register
Foundation