
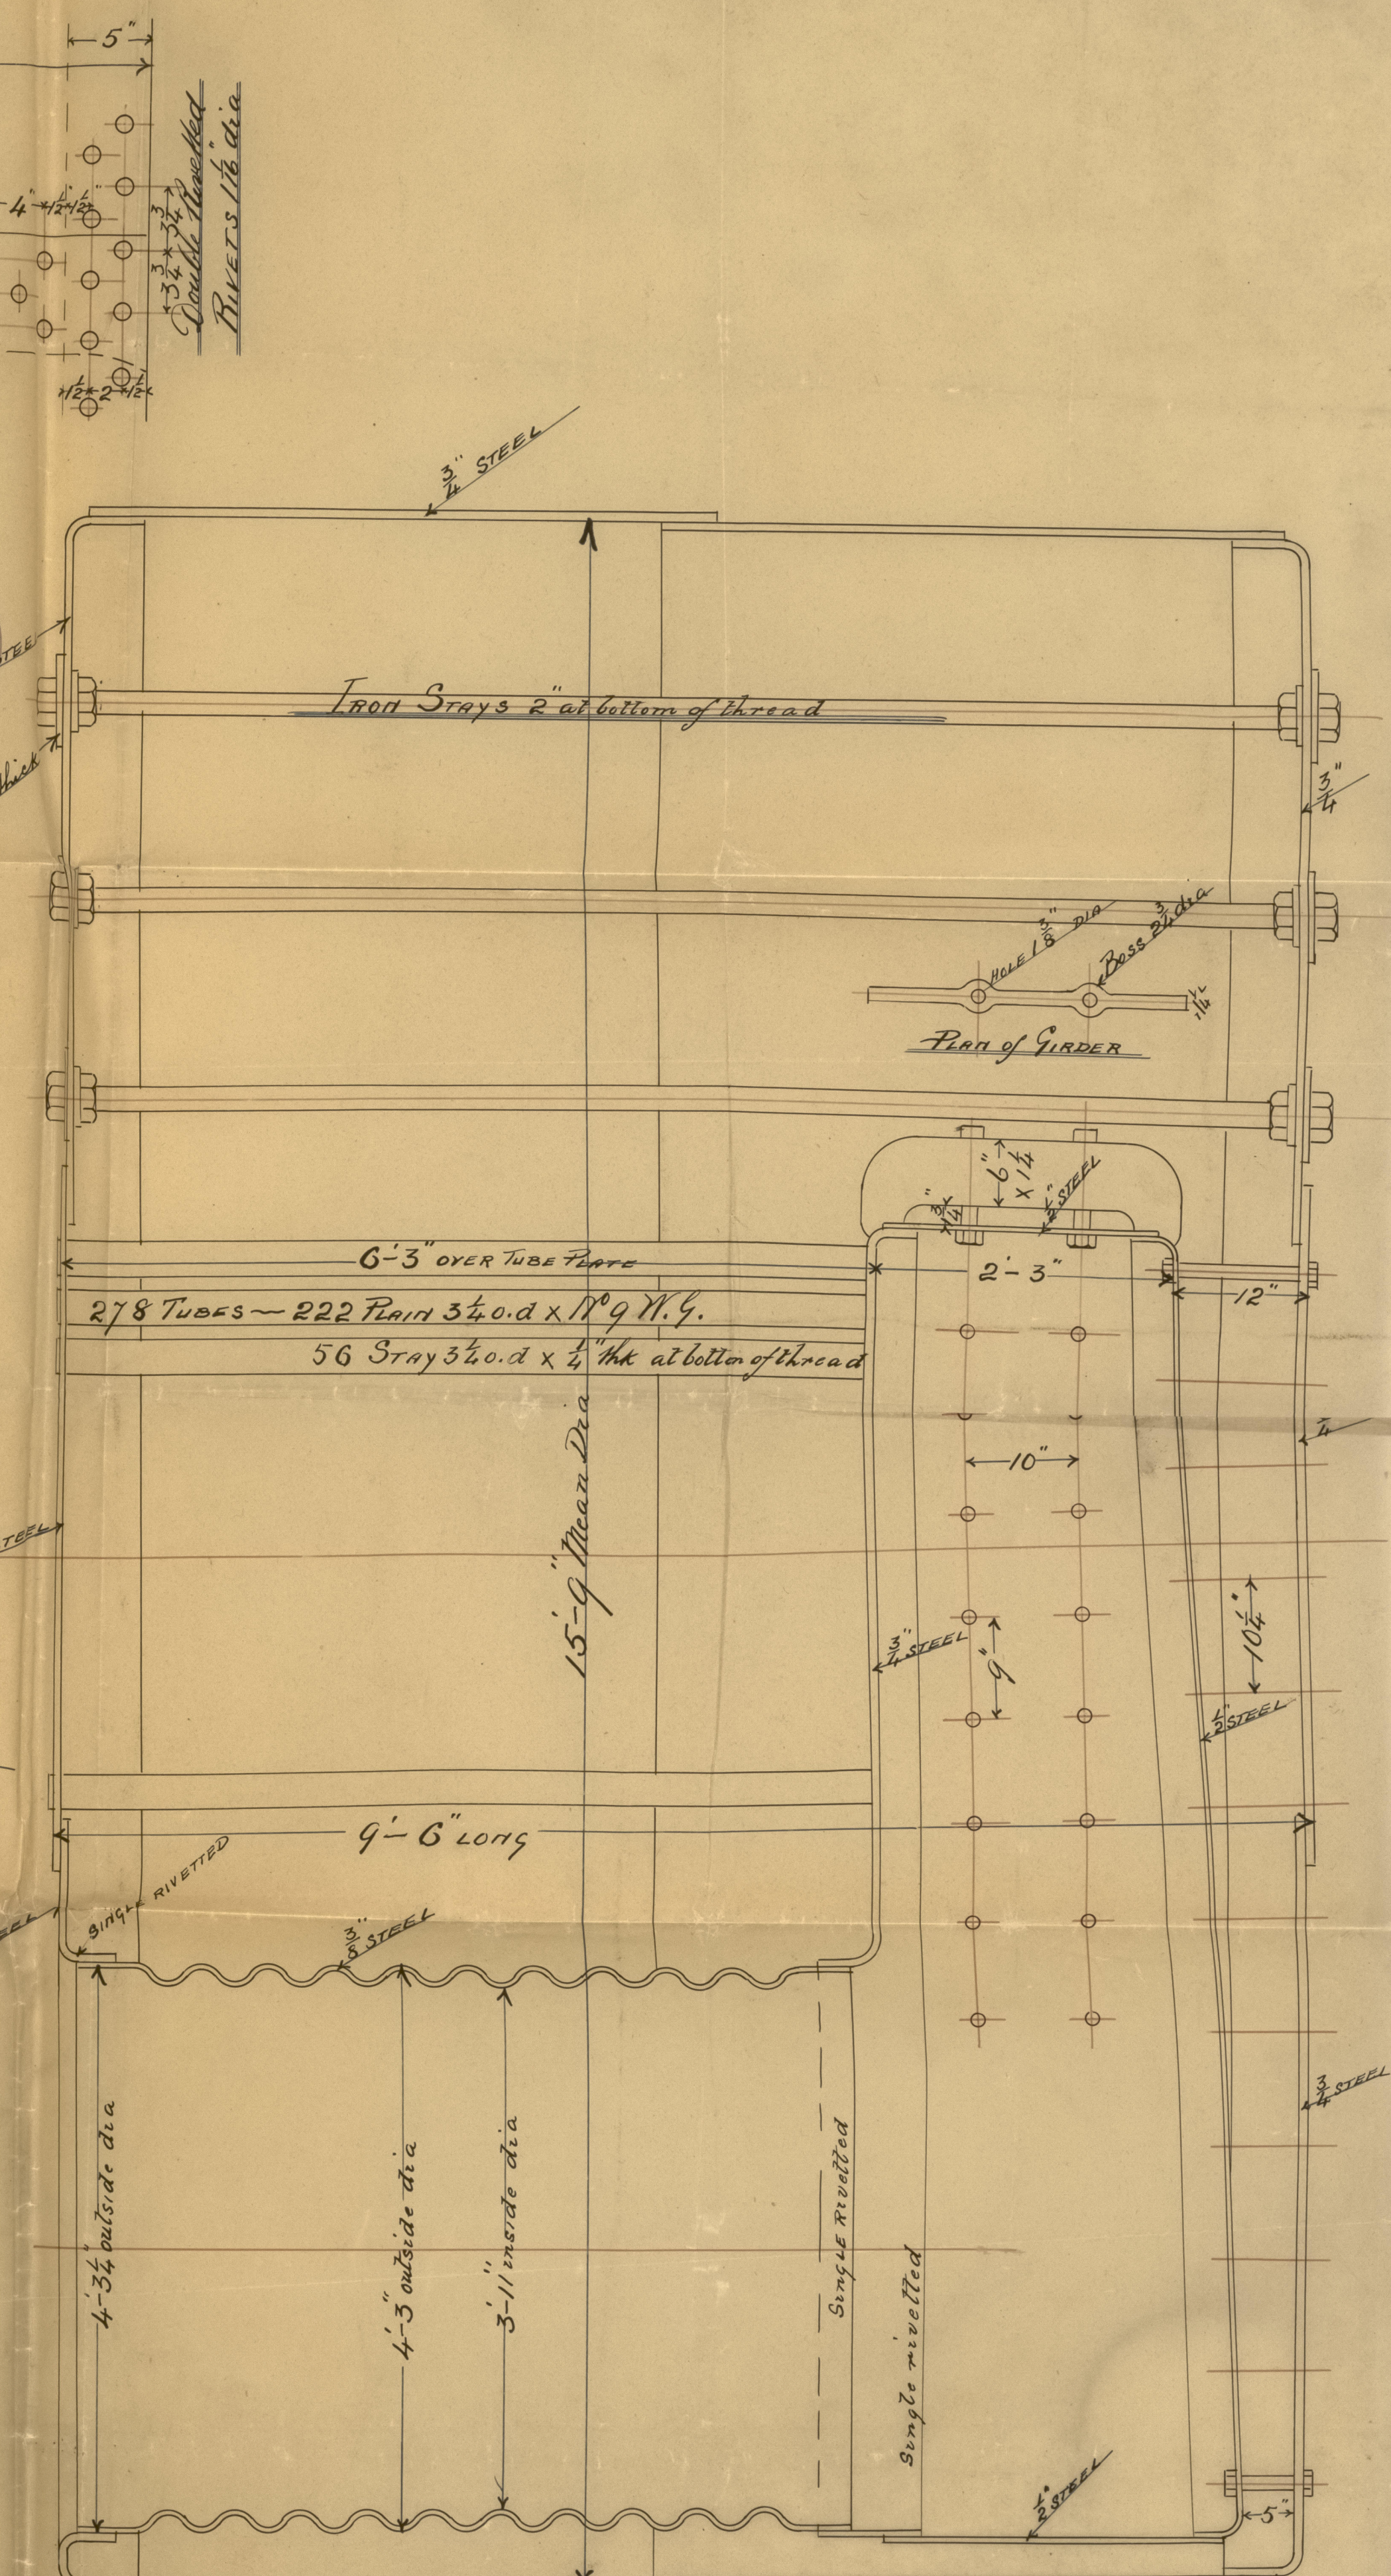


dh. 20/6/89

SCALE 1 1/2" = 1 FOOT

McNeil's Patent Manhole

MUORE PARK BOILER WORKS
LINDSAY BURNET & CO
6th June 1889
Drawing No. Tracing No.
HELEN STREET, GOVAN, NEAR GLASGOW

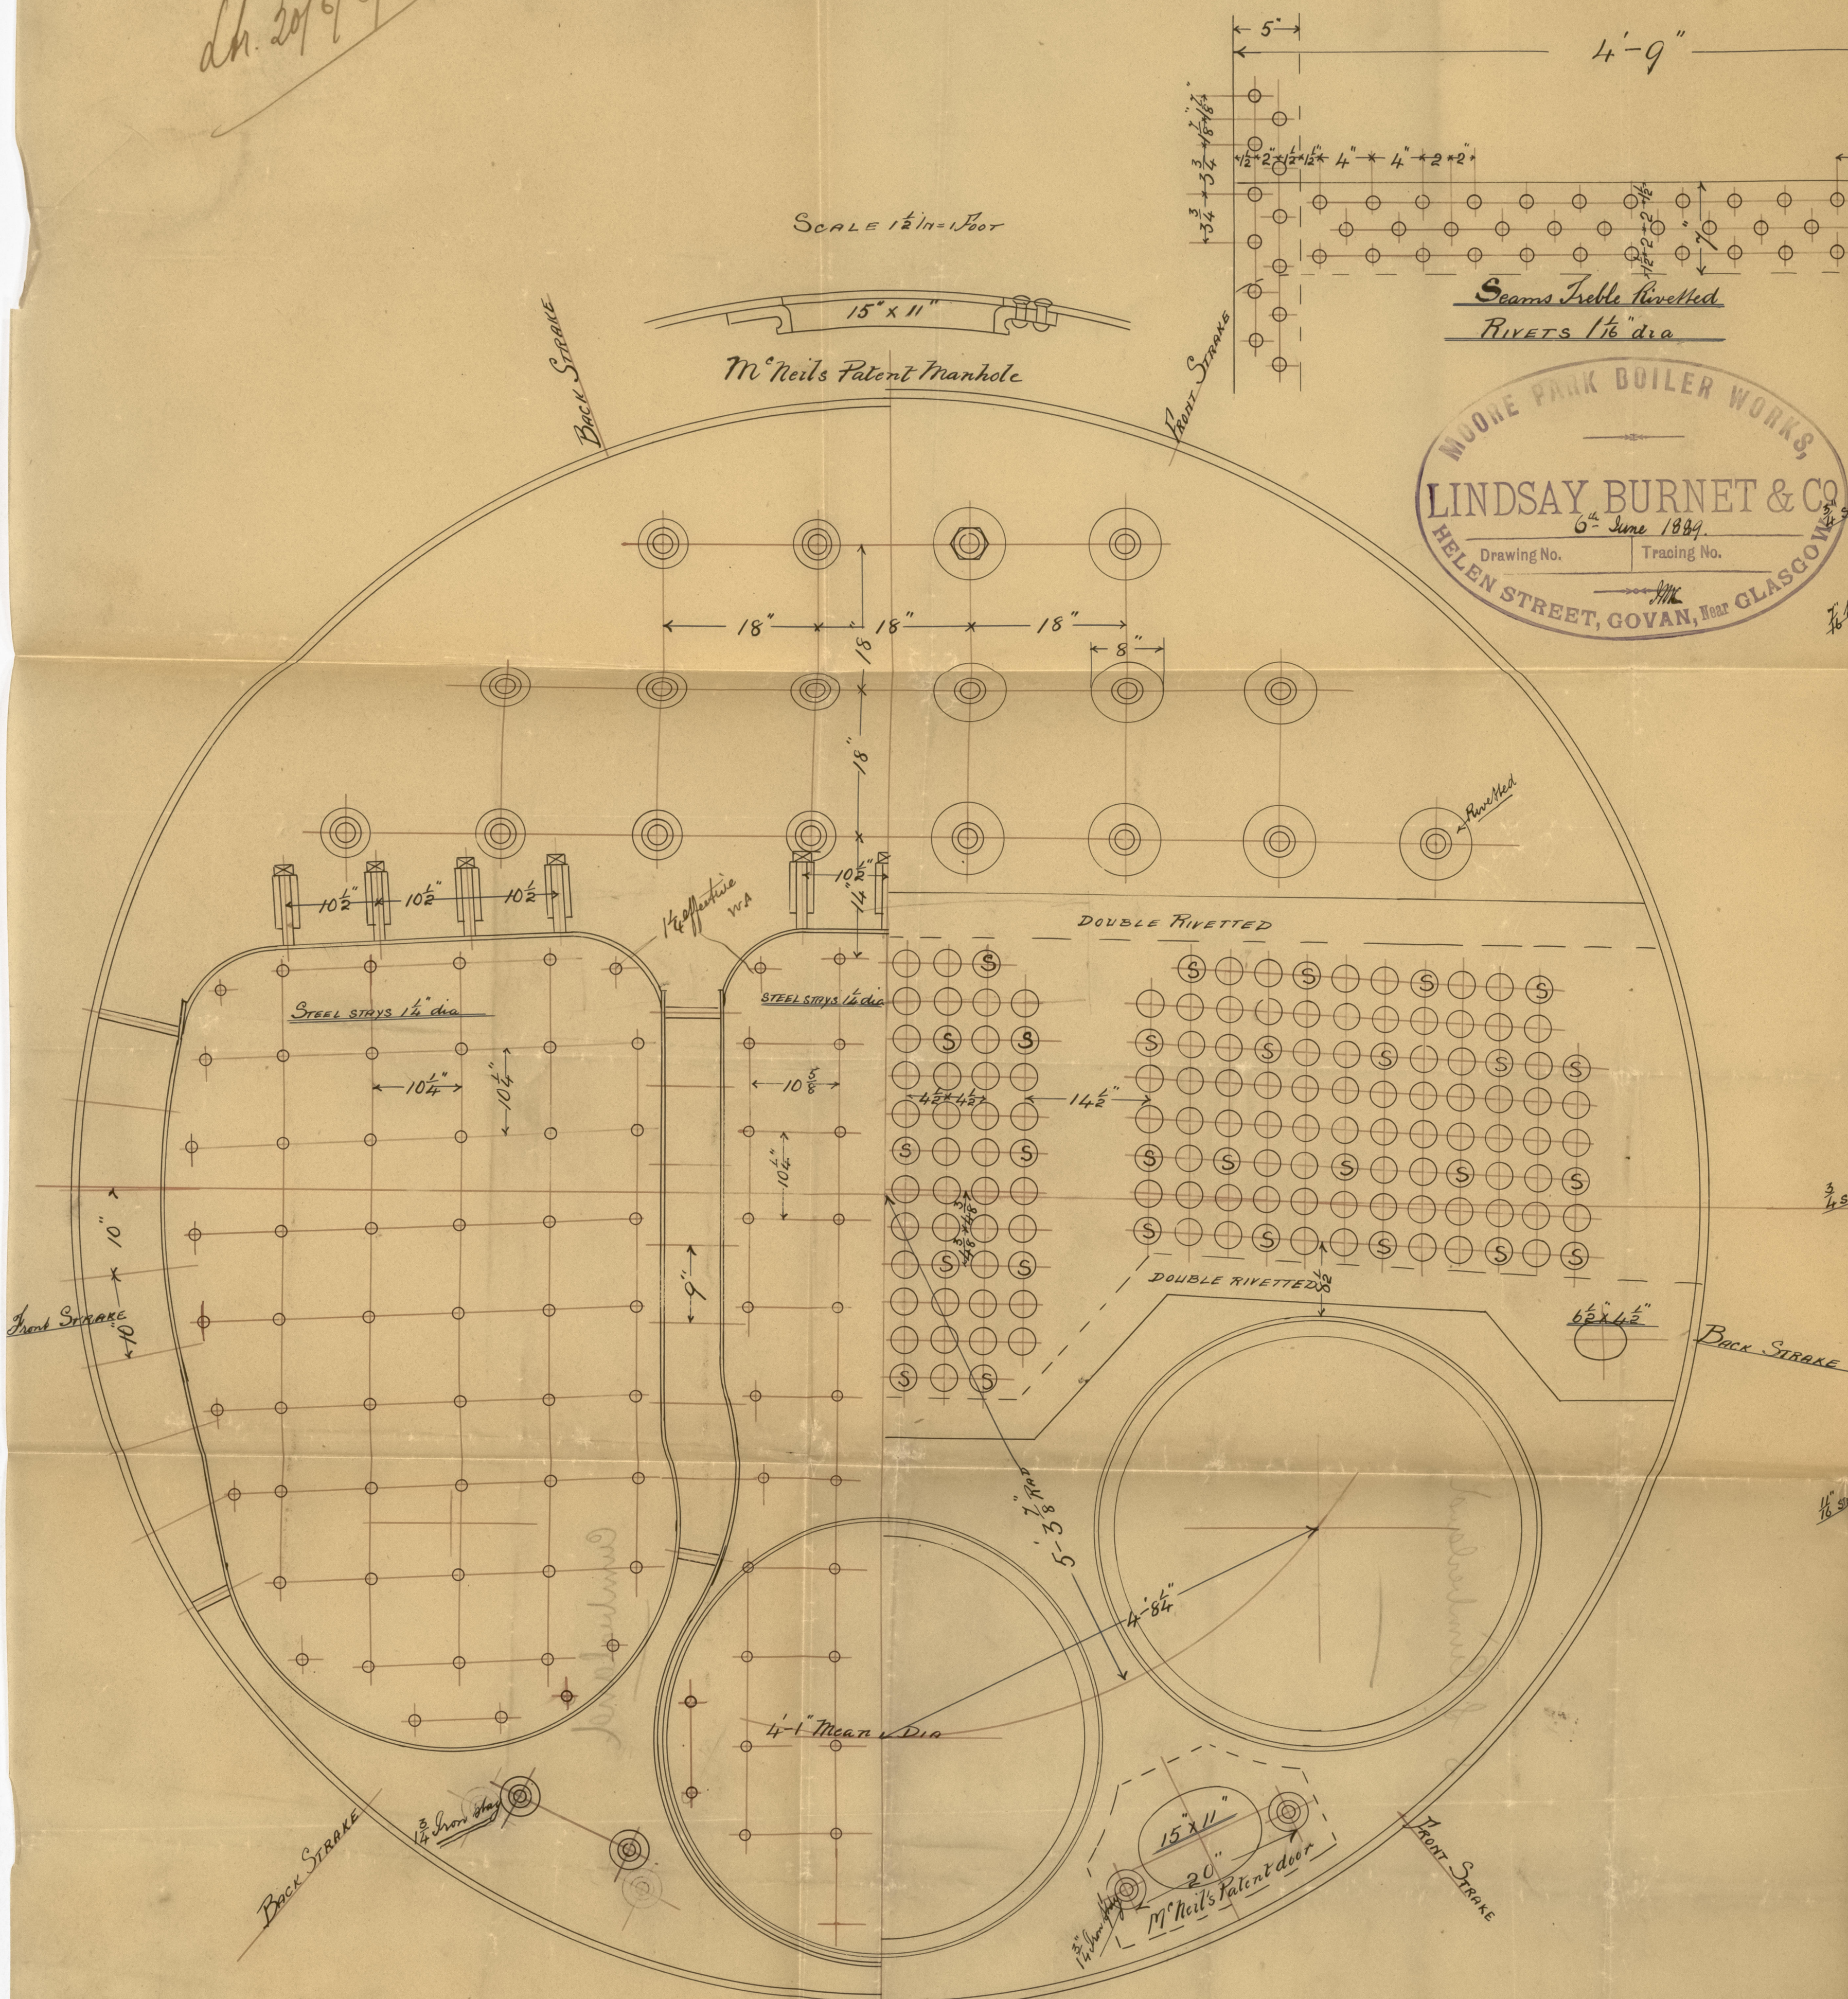

MARINE BOILER 15'-9" DIA X 9'-6" LONG
WORKING PRESSURE = 65 lbs per Sq. In.
SCALE 1 IN = ONE FOOT
BOILER N° 307
Under LLOYD'S SURVEY

FOR S.S. CUMBERLAND

