


FRI 16 APR 89

Longitudinal Section, Spar & Main Deck Plans
No 211 P.S.
Scale 1/2 inch = one foot

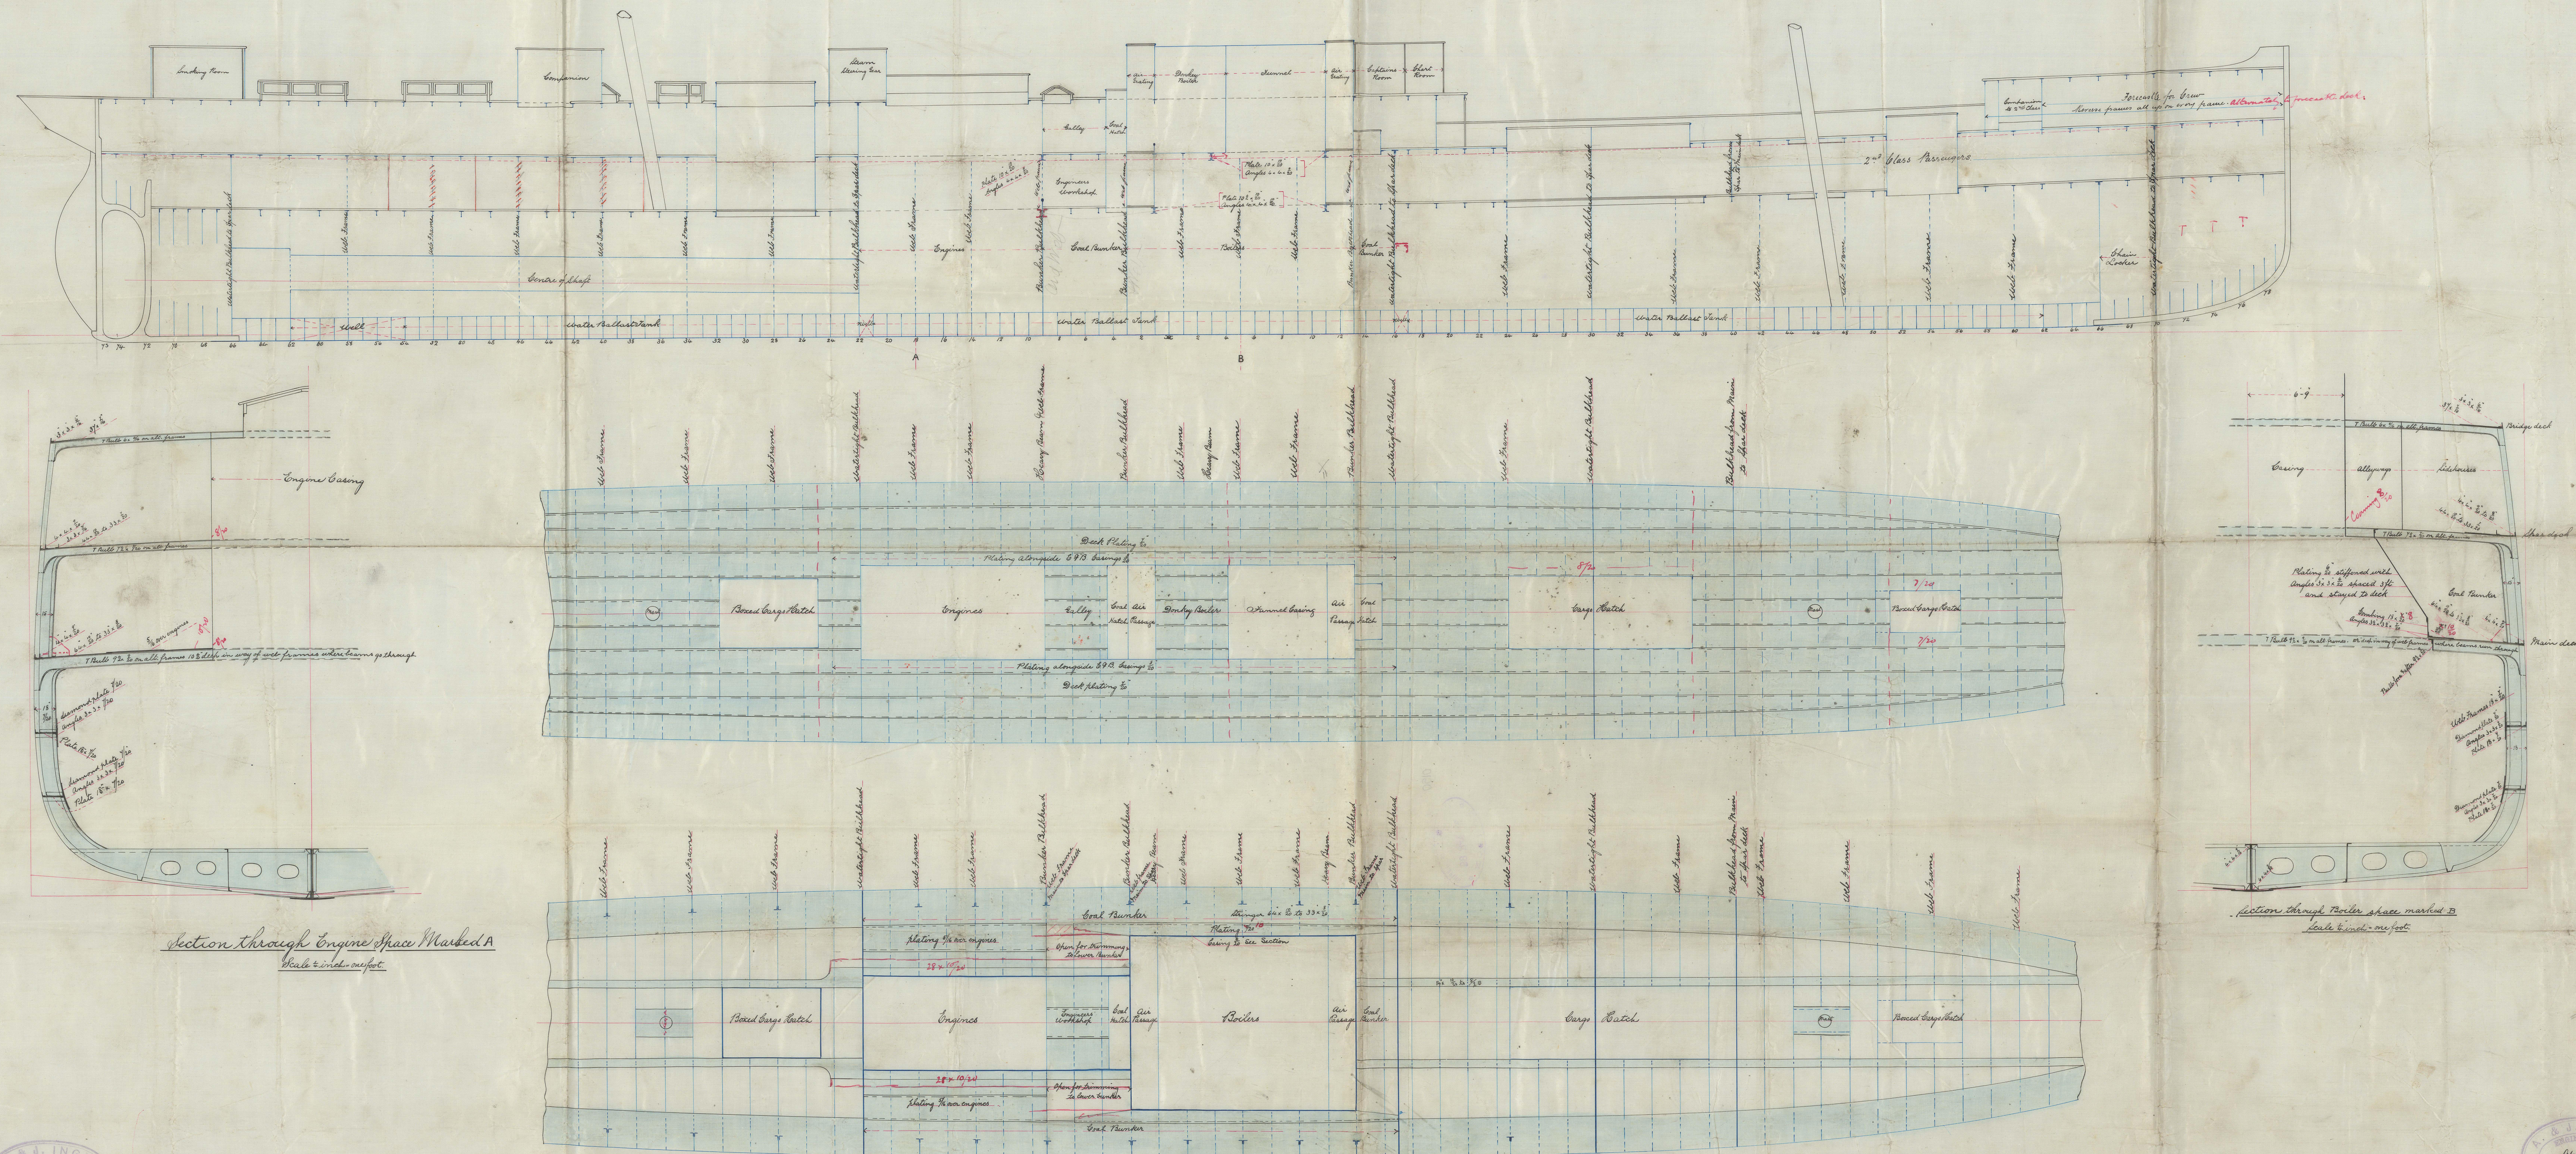


Section through Engine Space Marked A
Scale 1/2 inch = one foot

Section through Boiler Space Marked B
Scale 1/2 inch = one foot





Longitudinal Section of the Main Deck
Scale 1/2 inch = 1 foot

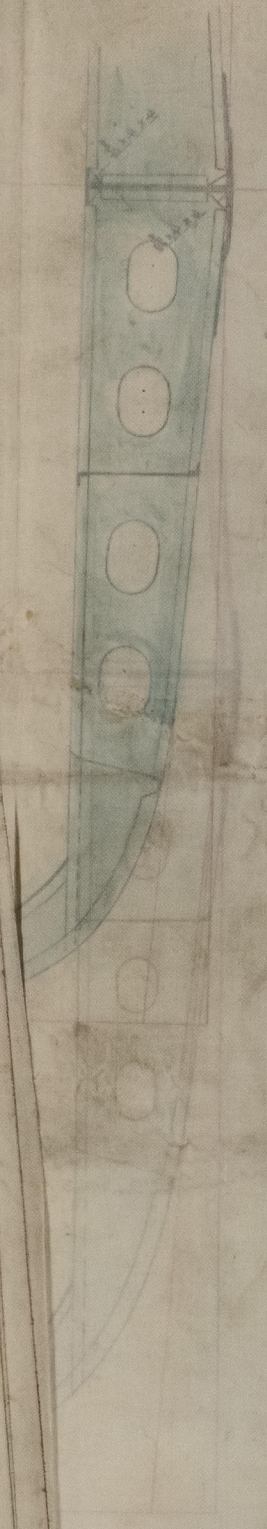

Section through the main deck
Scale 1/2 inch = 1 foot

S.S. "Wodonga" Glasgow Report No. 9944.



© 2021
 Lloyd's Register
 Foundation