



N^o 348.

Sketch showing proposed method of fitting butt straps of
Flat Keel plate, & doubling plate

Scale 3" = 1 Foot.

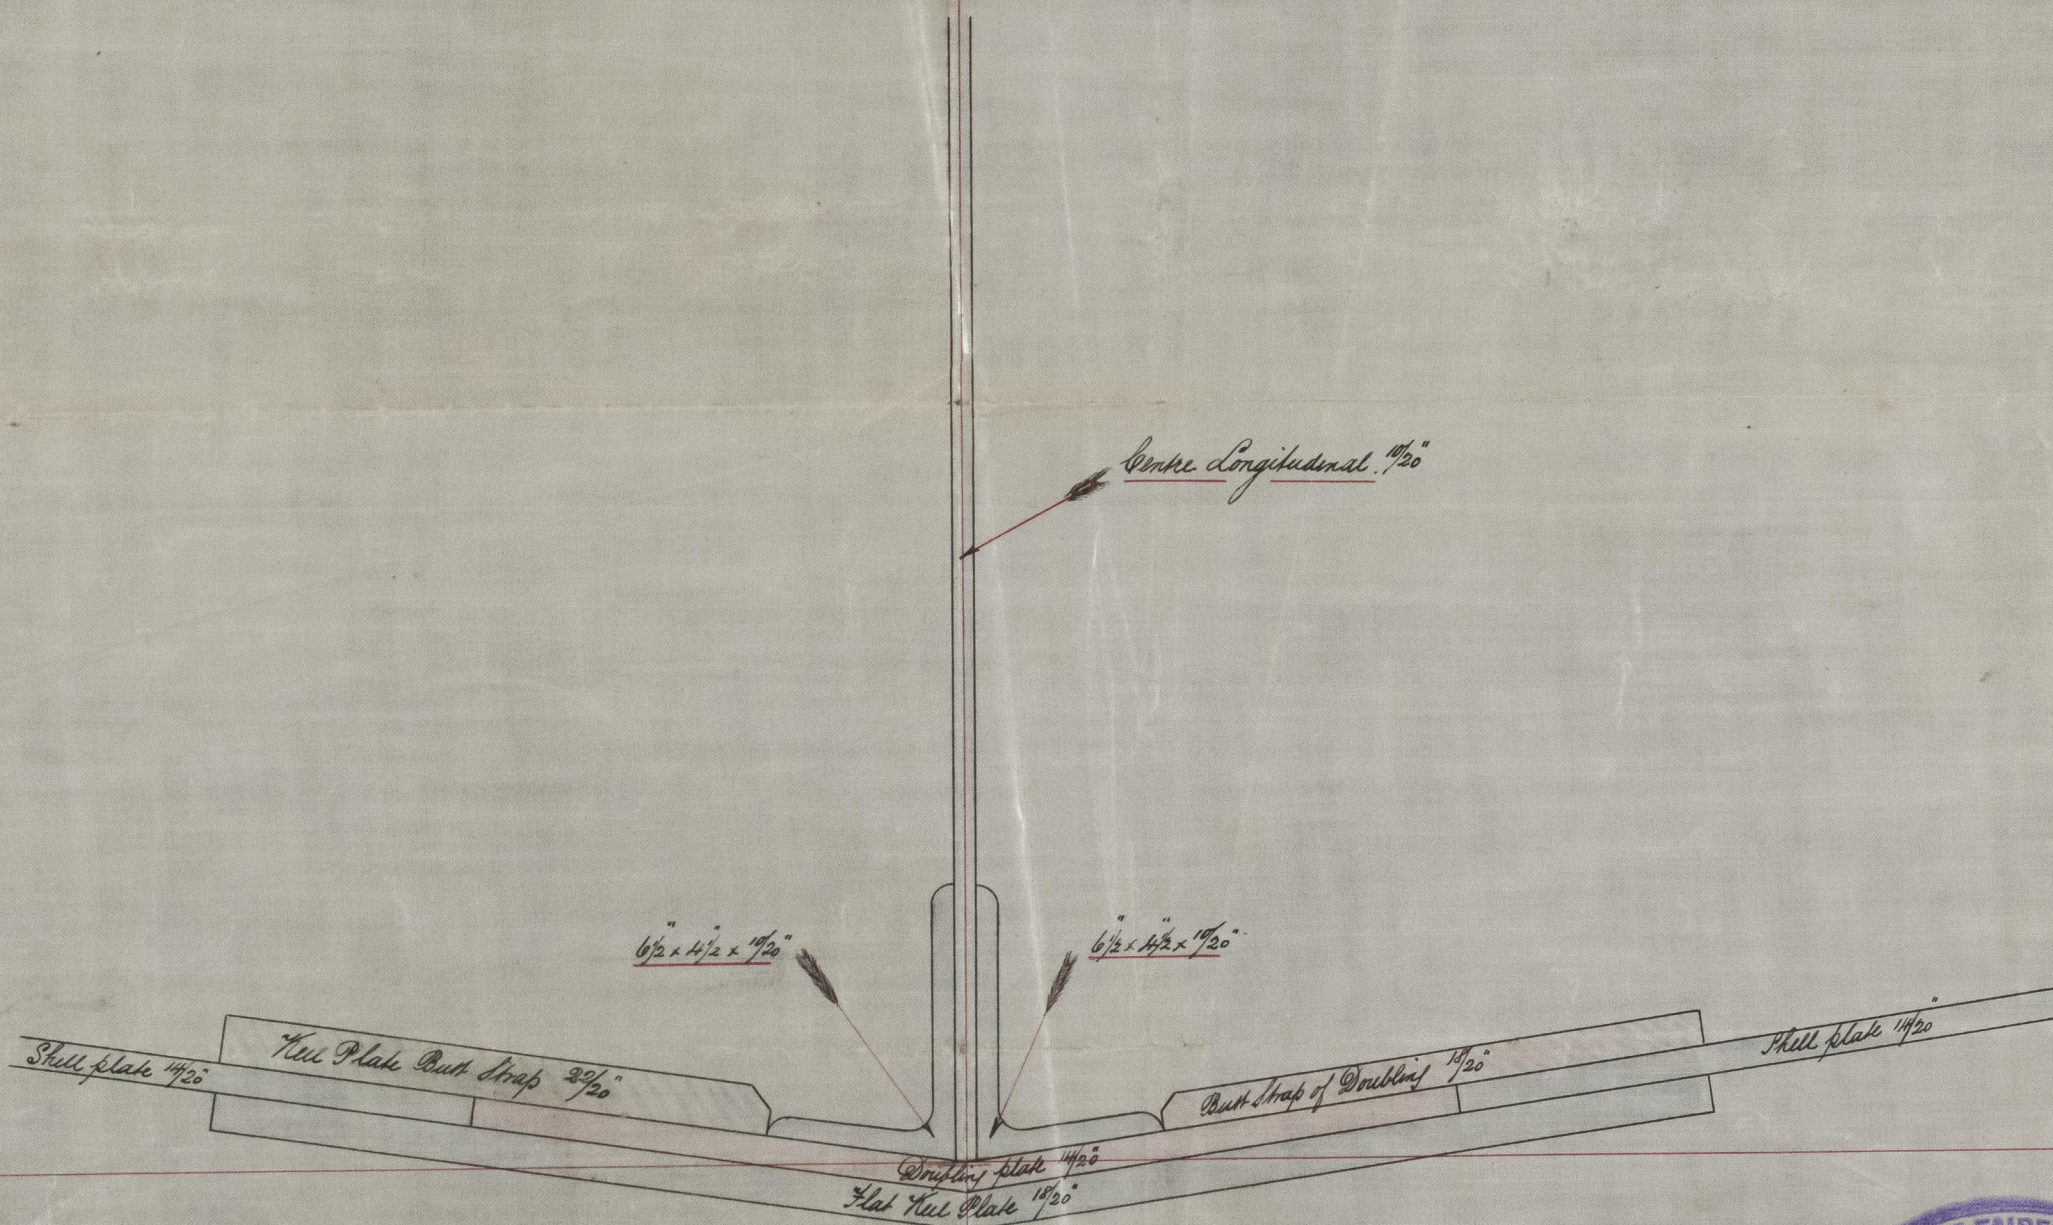

GLS220-0069

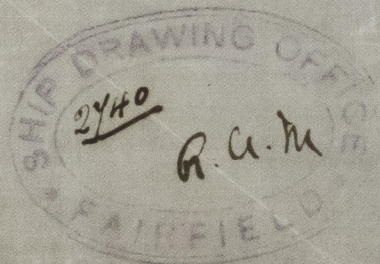

J.V.L.
31/8/89



© 2021
Lloyd's Register
Foundation