
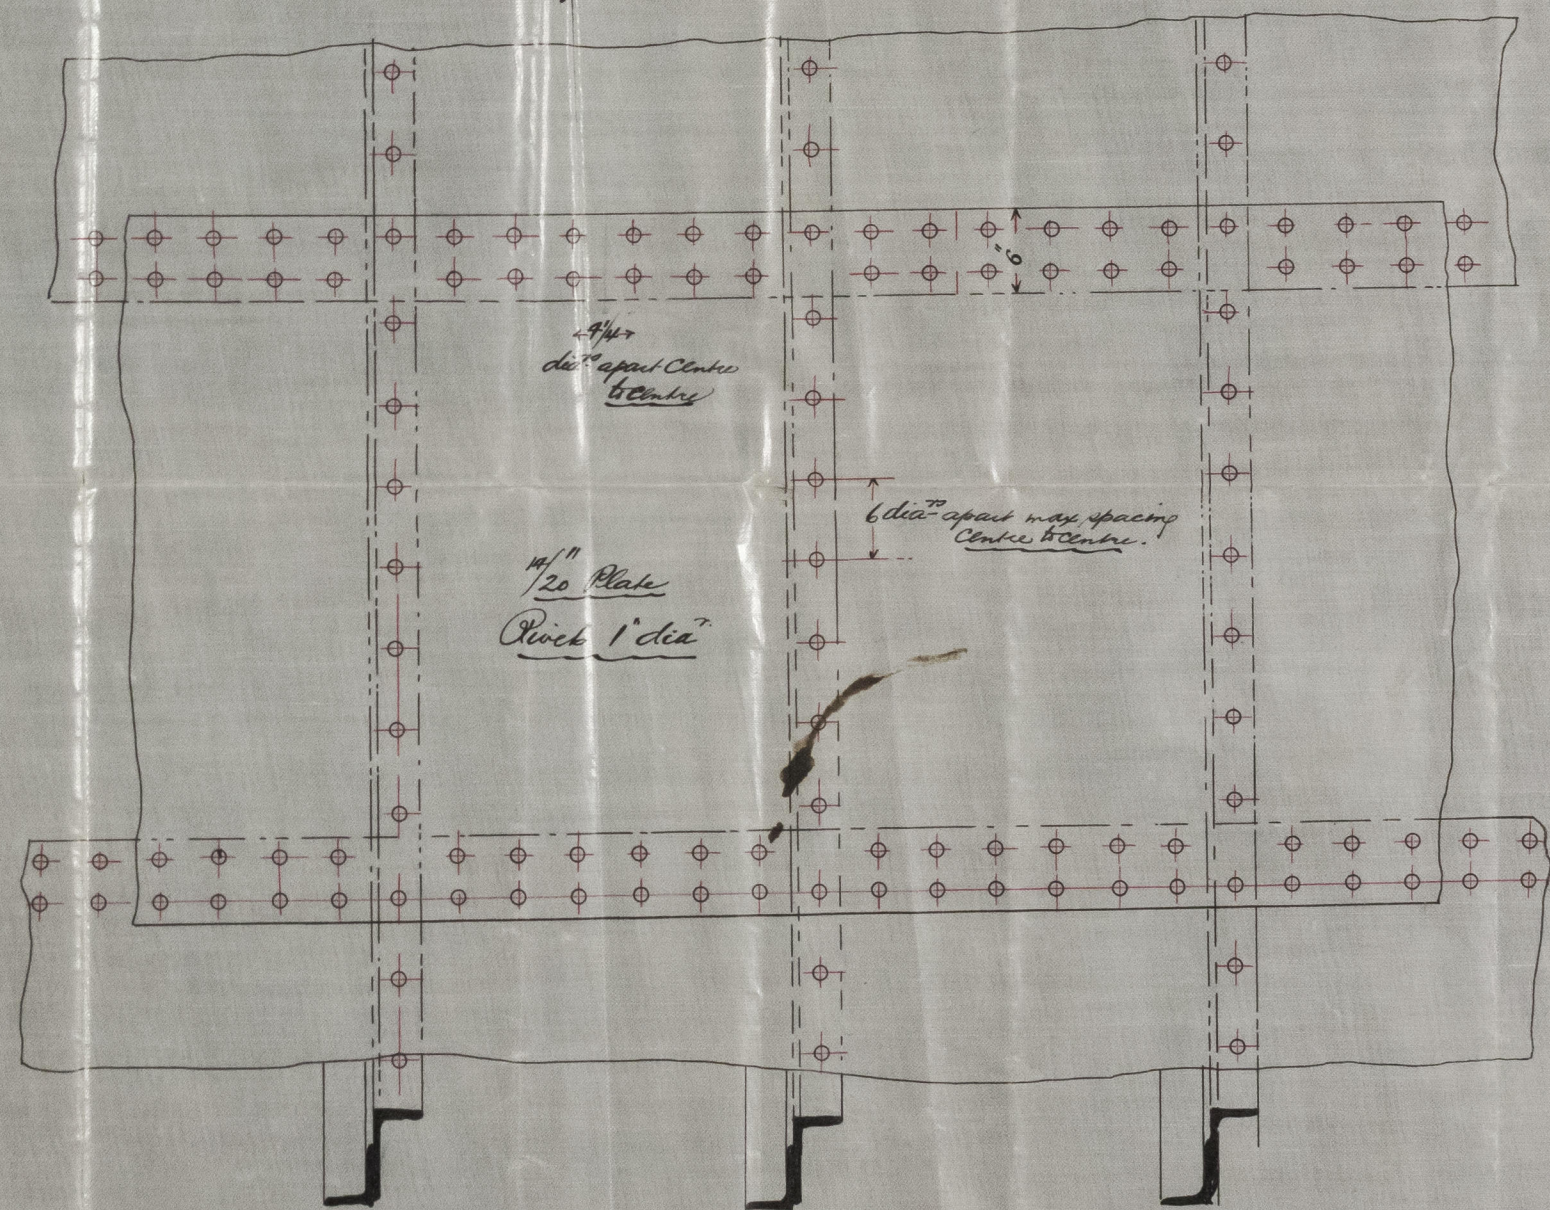


- N^o 348 -

Detail sketch of Shell plating & Beam knee.

Scale 1" = 1 Foot.

Sketch of Shell plating showing pitch of Rivets.

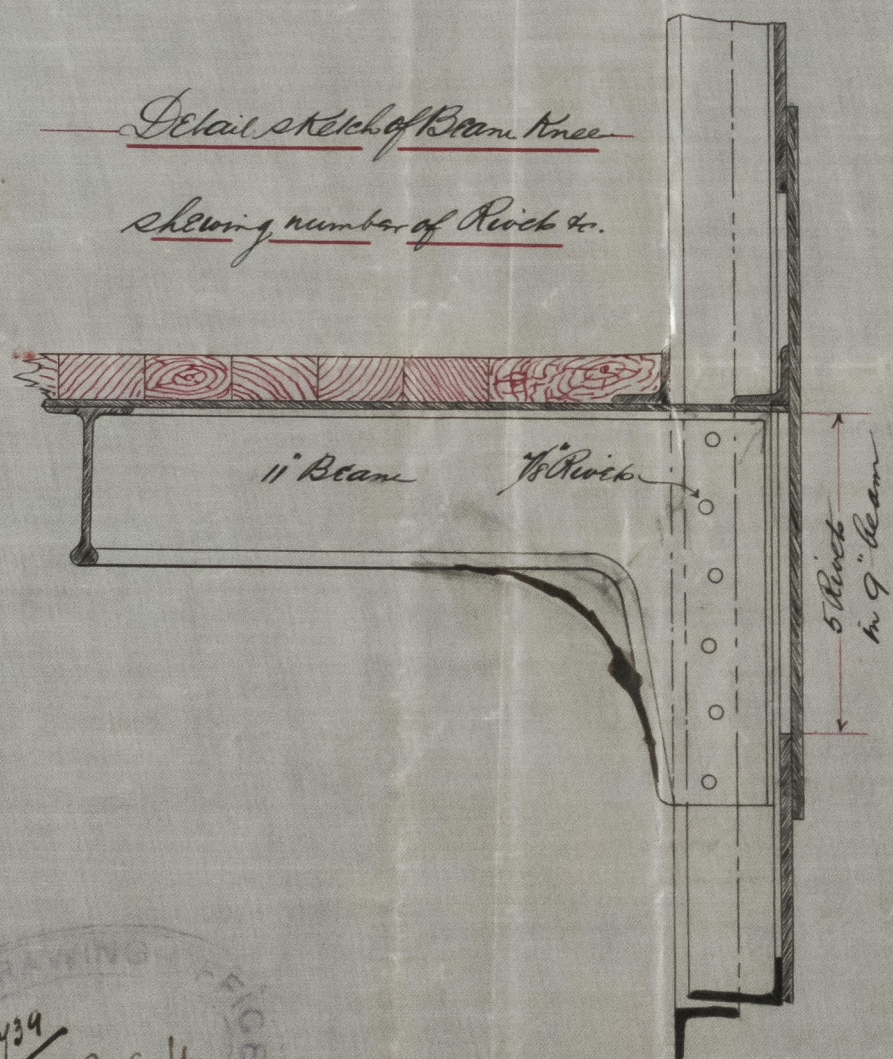

SHIP DRAWING OFFICE
2739
R.A.M.
FAIRFIELD

2739 100 d
2739 100 d
2739 100 d

J.H.
31/8/89
J.F.

THE FAIRFIELD
SHIPBUILDING & ENGINEERING CO.
LIMITED.
SHIP DEPARTMENT.
29 AUG 89
GOV. GLASGOW.



LR

GLS220-0073

© 2021

Lloyd's Register
Foundation

"Dunotter Castle"
Glasgow Report
No. 10094.-

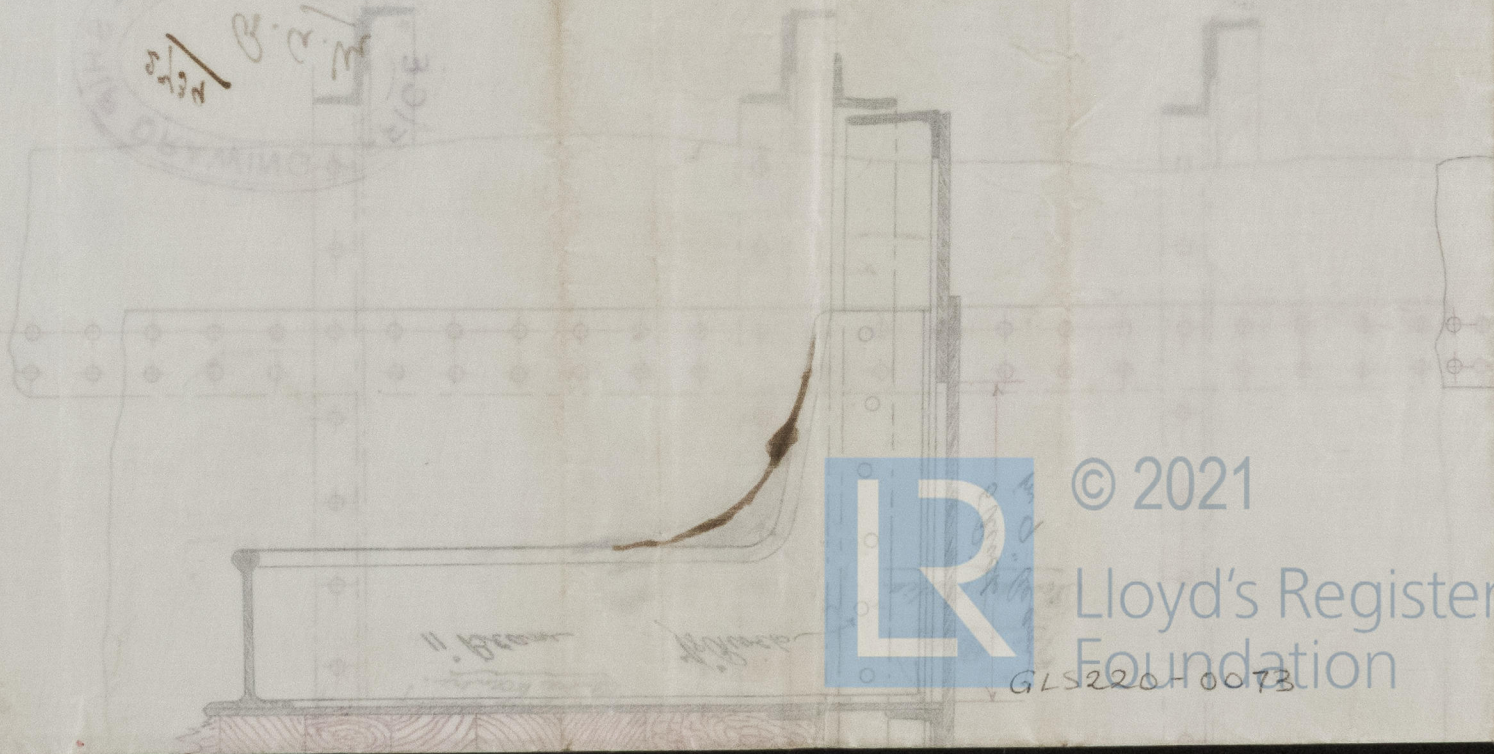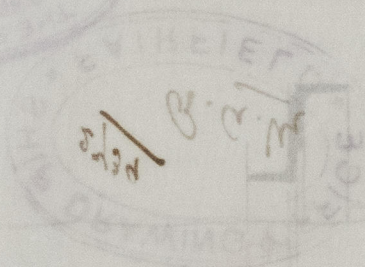

© 2021

Lloyd's Register
Foundation

GLS220-0073