


65523-0010

Model of "waggon" wagon No. 8

S. S. Borghese
Proposed Position of Web Frames.
Scale 1/8" = One foot

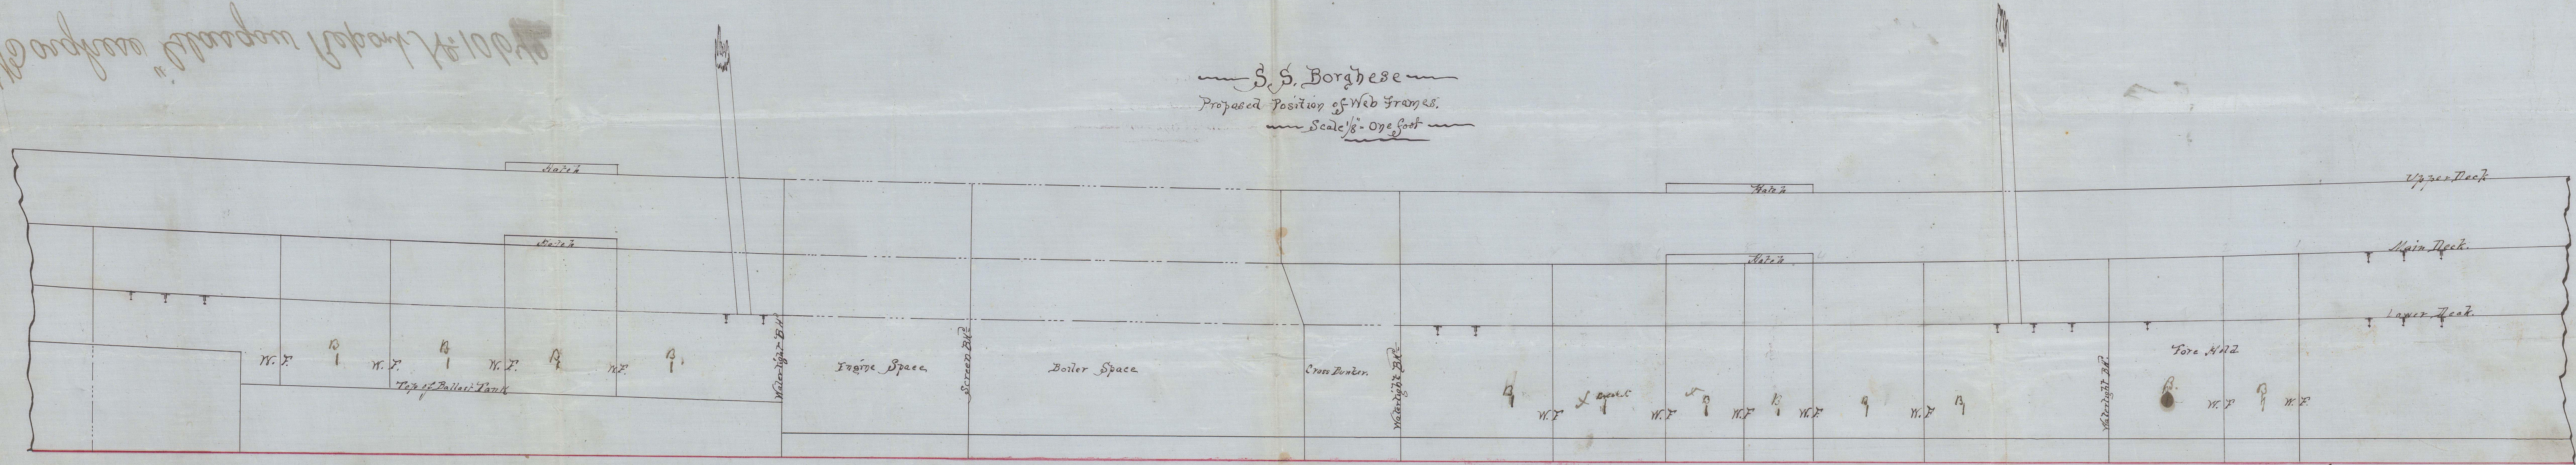

10. Plans placed fitted to large hulls

Wm. J. Lewis, Jr.
Engineer & Ship Designer
Hoboken, N.J.
Clayton H. Smith

65523-0010

Lloyd's Register
Foundation

GLSZ23-0010