
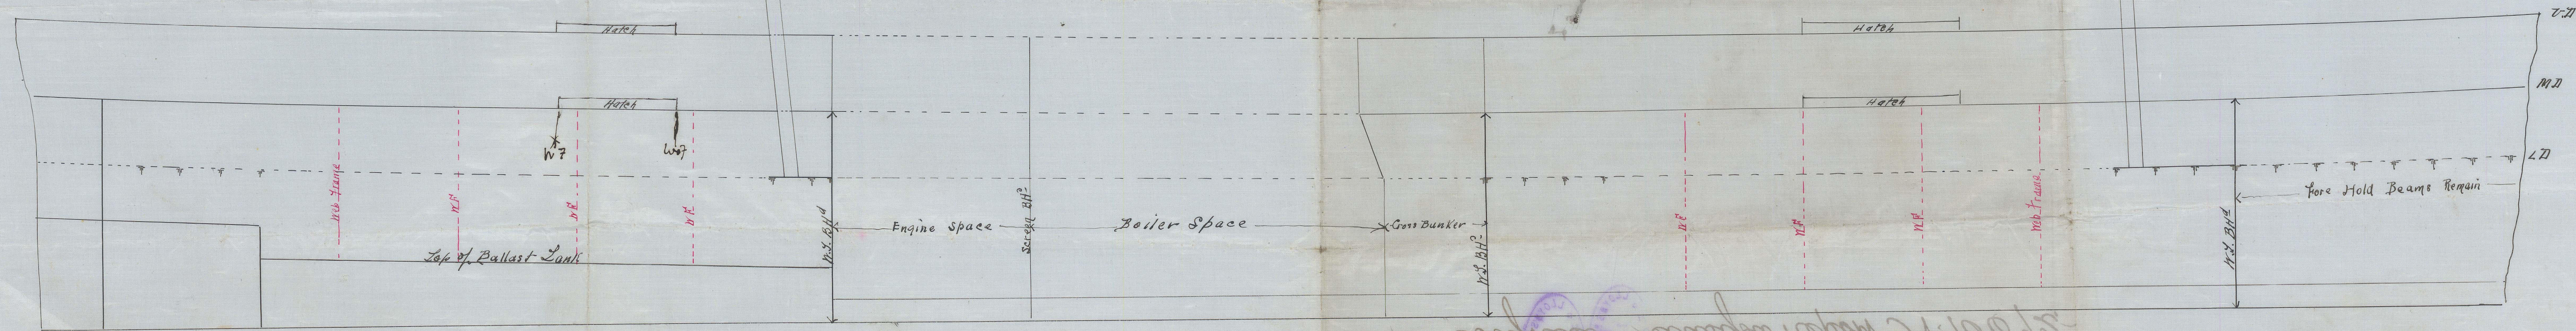


15.1.91.

612553-0011

S. S. Borghese  
Proposed Position of Web Frames  
Scale  $\frac{1}{8}$ " = one foot

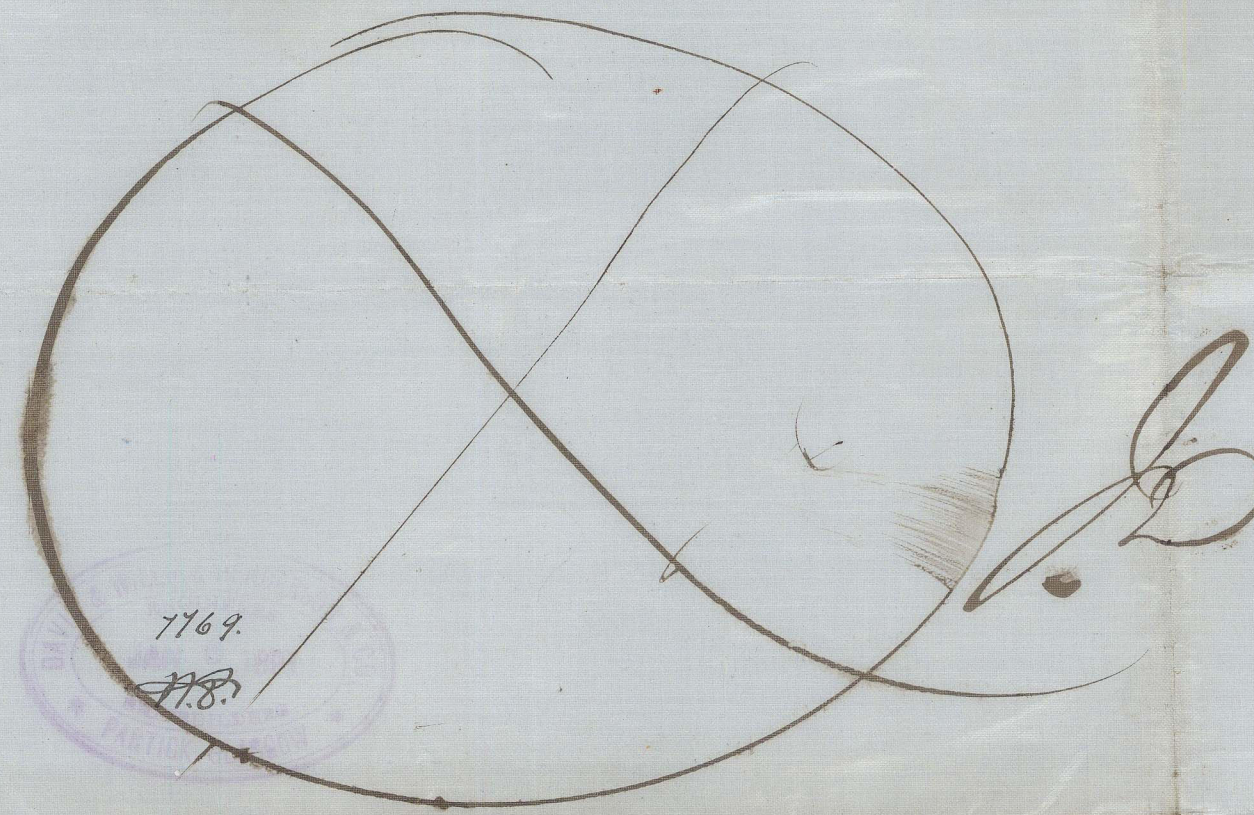



Handwritten signature and text, possibly 'S. S. Borghese' and 'Proposed Position of Web Frames'.

612553-0011




1100-577579

S.S. "Borghese" Glasgow Report No. 10642.

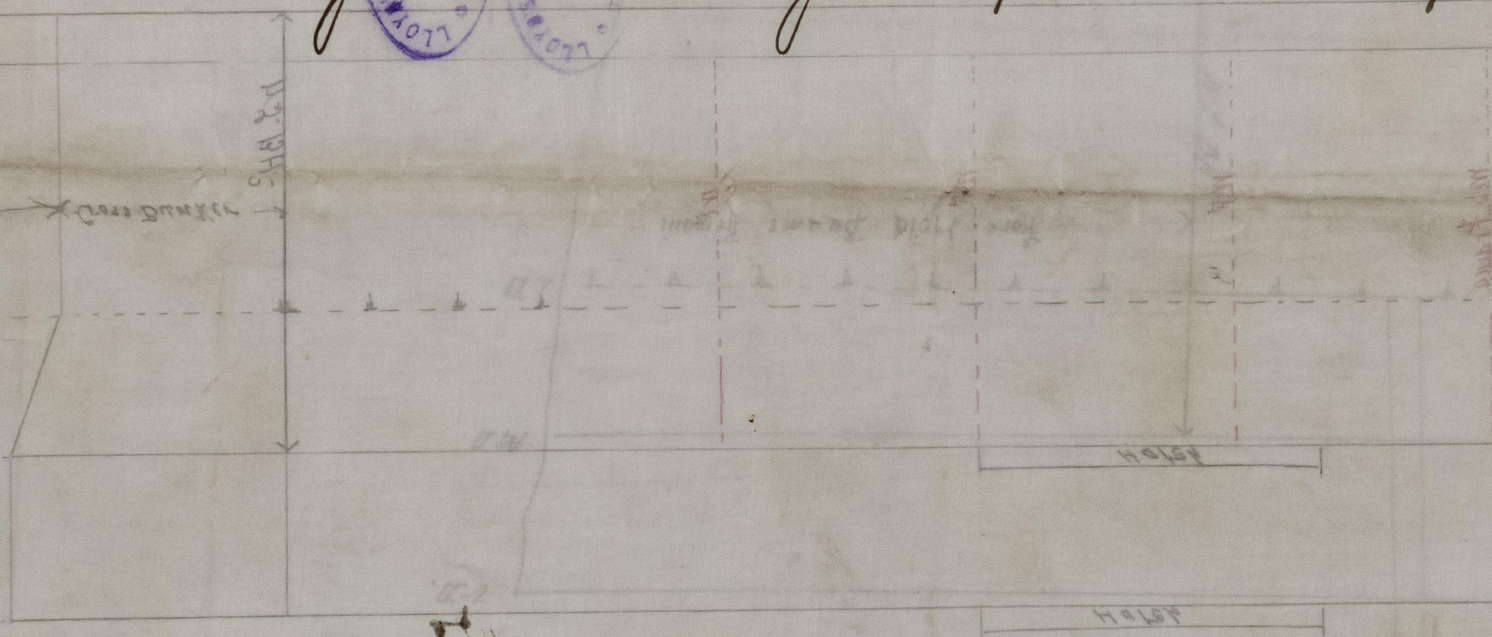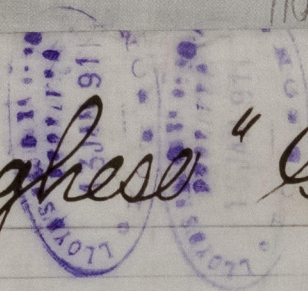

S.S. "Borghese"  
Report No. 10642  
Loc. 10642 = 11/10/1911

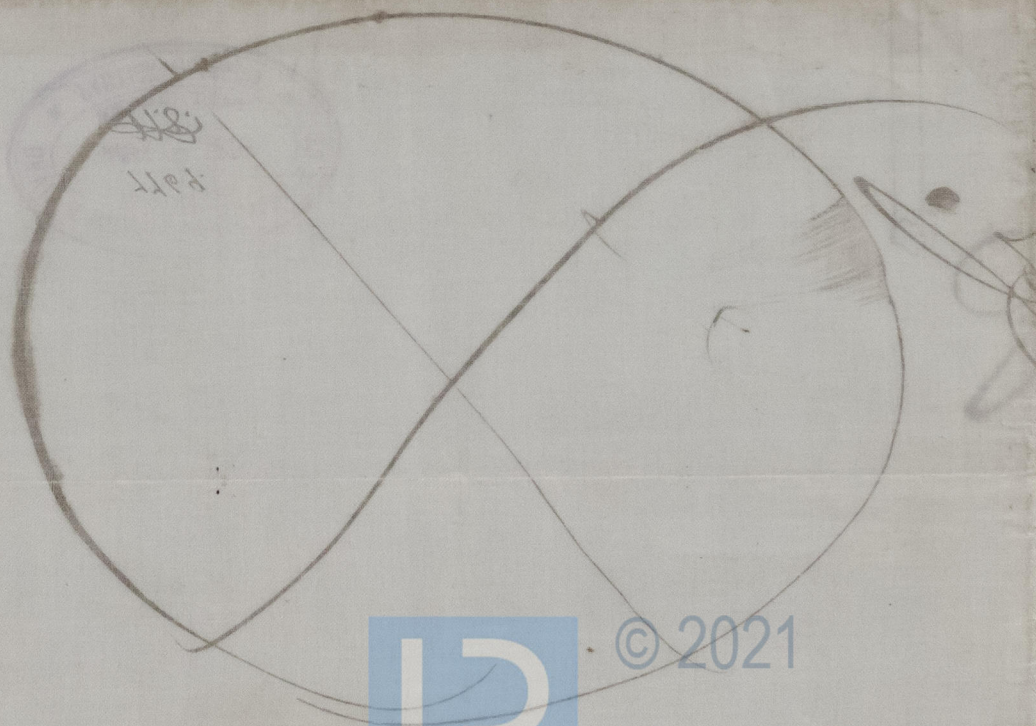

© 2021

Lloyd's Register  
Foundation

GLS223-0011