
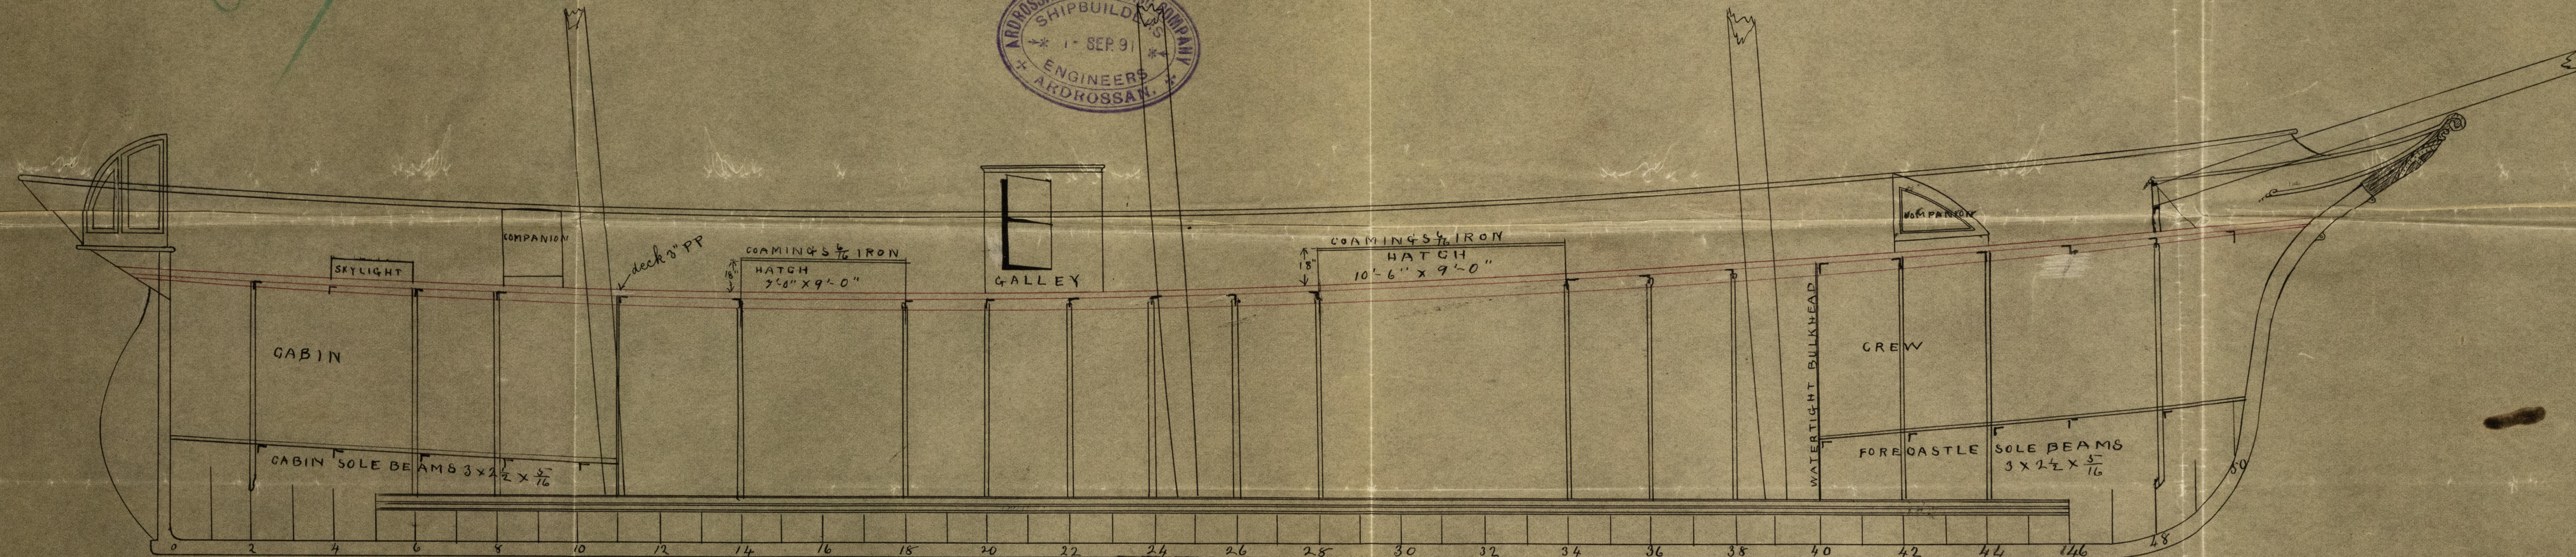


copy

- 10027 -

Nº 150-1
ELEVATION
SCALE $\frac{1}{8}$ " = 1 FT.

Olwen Louise Brown

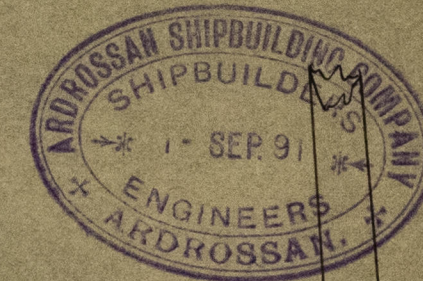


S. S. Bowen. Glasgow Report No. 10957. —

W 8 N

ELEVATION

SCALE 1" = 10'

 

© 2021

Lloyd's Register
Foundation