


16.5.91.

10 2 1

Mr. Wm. H. Lloyd's Report No. 11111

— STEEL SAILING BARQUE —  
— N° 335 —

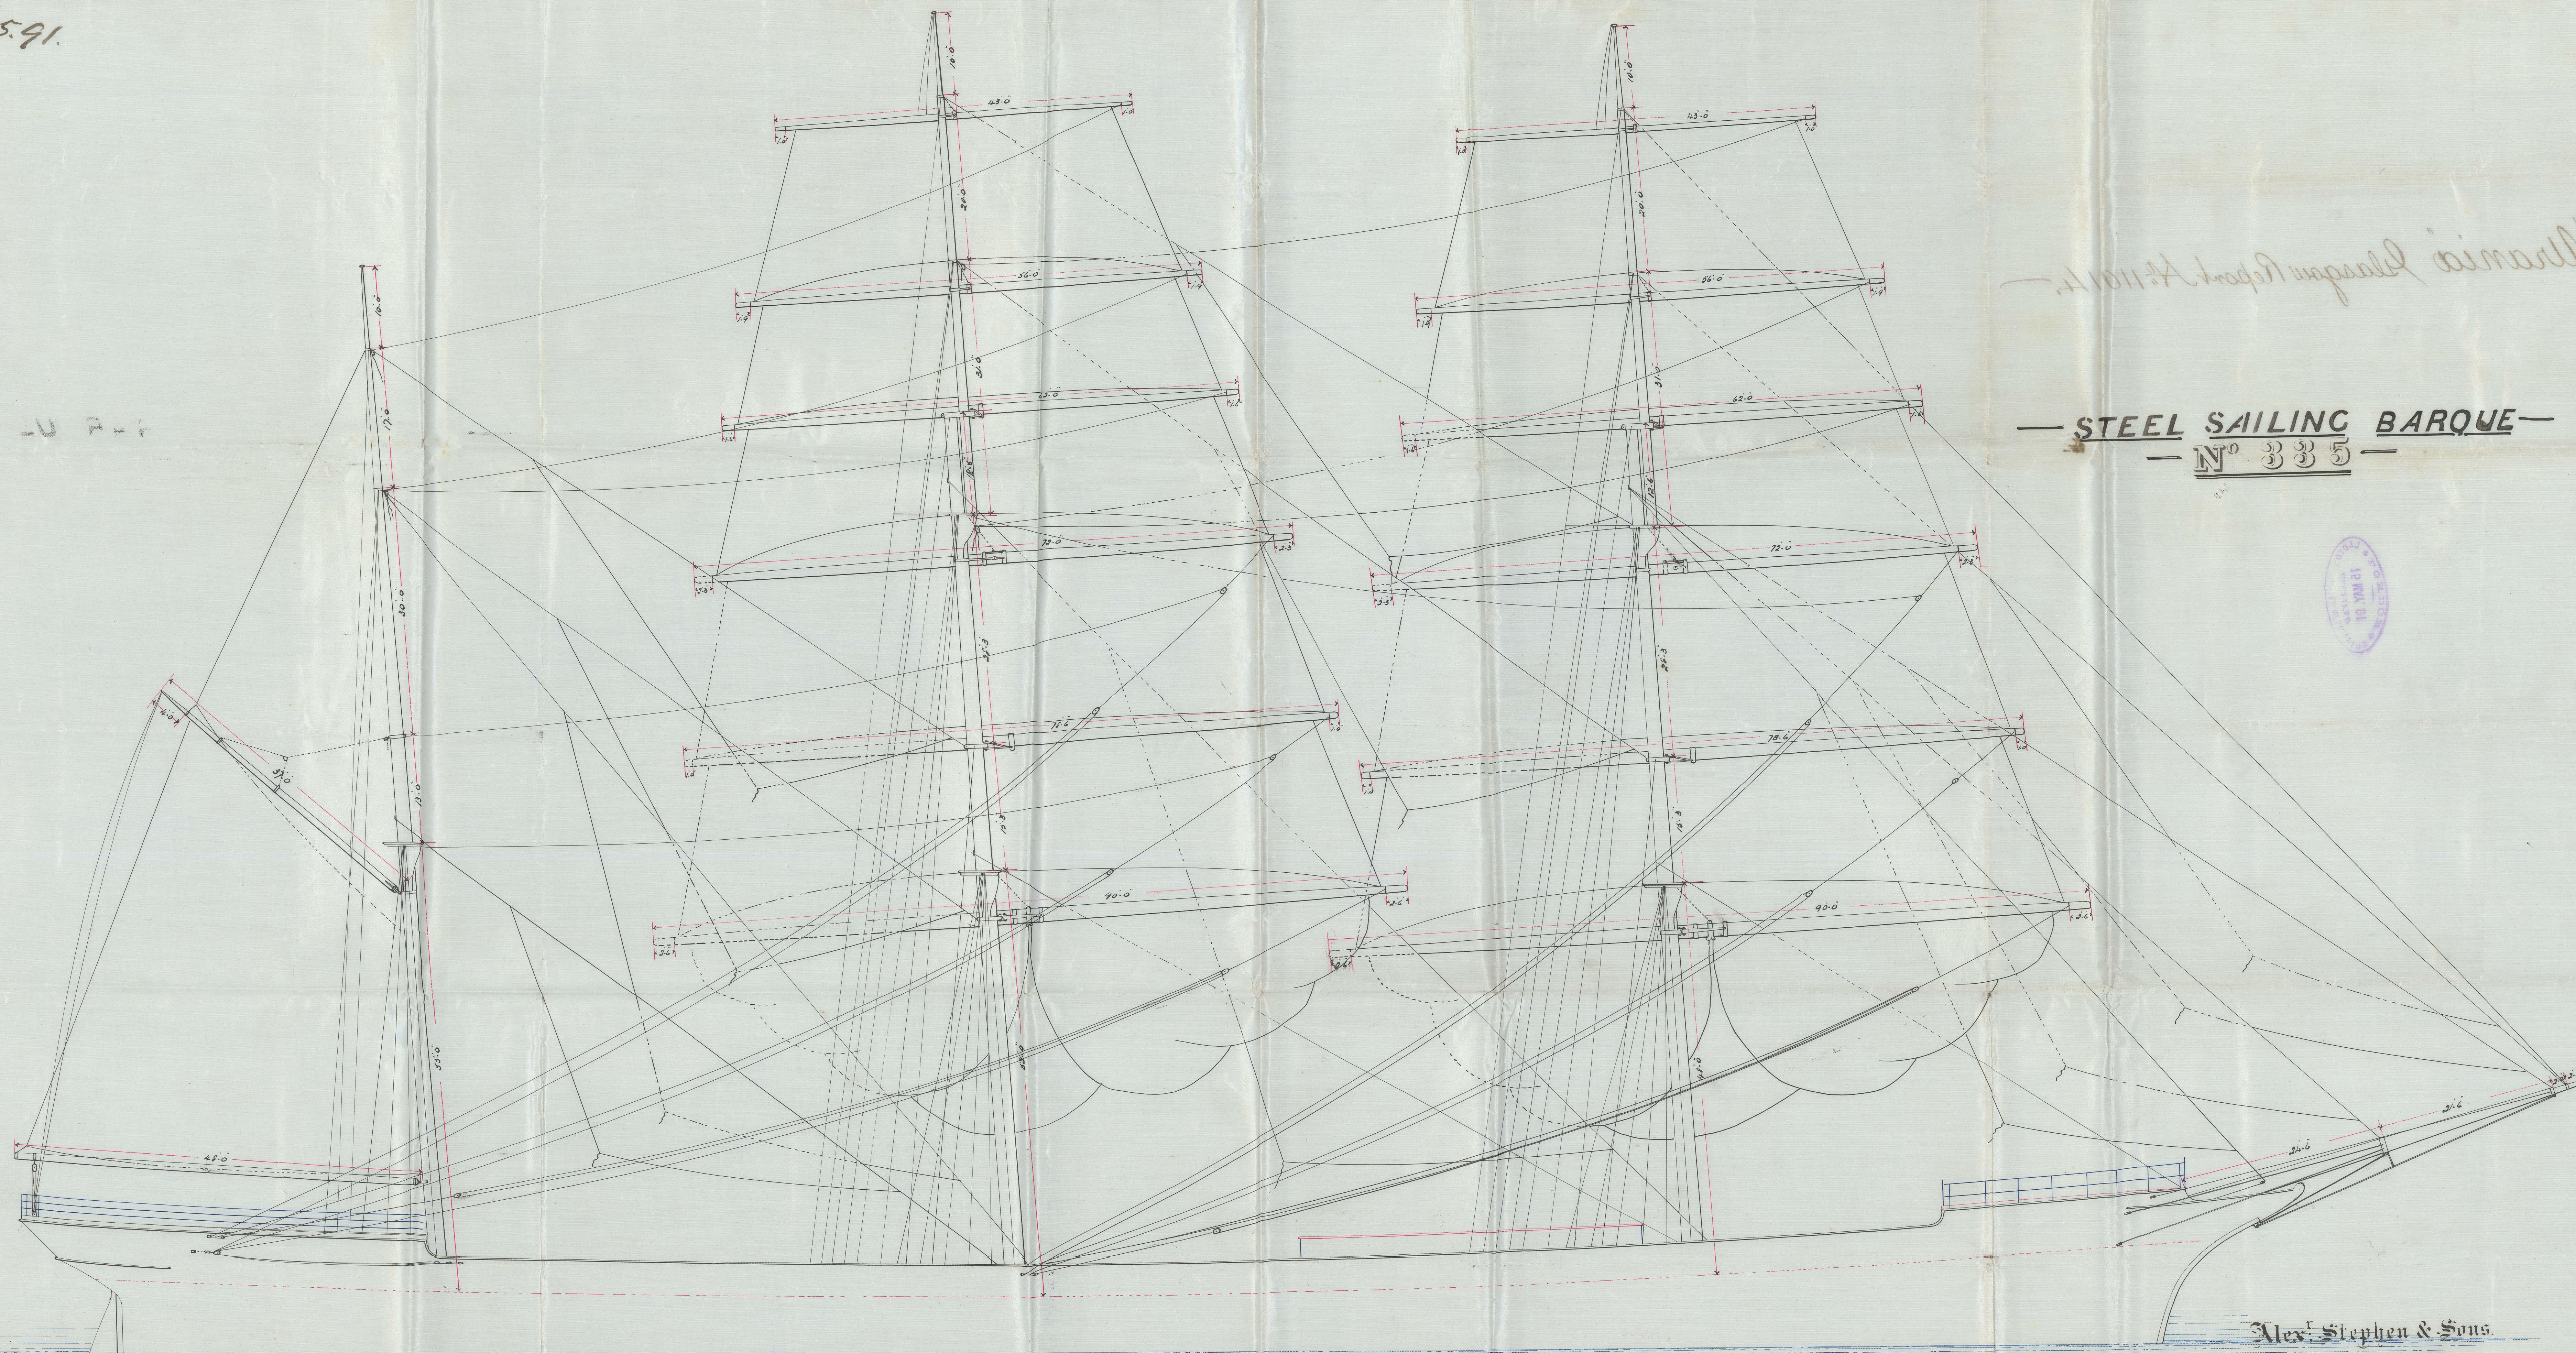

SCALE 1/4 INCH TO A FOOT

Alex. Stephen & Sons.  
SHIPBUILDERS & ENGINEERS.  
GLASGOW


DRAWING N° 5400  
J.S. 14.5.91



16591

Bk. "Urania" Glasgow Report No 11014.

STEEL SAILING BARQUE  
No 333

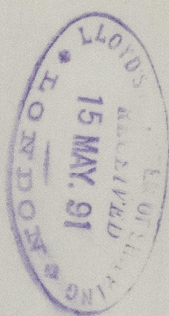

45225-0034



© 2021

Lloyd's Register  
Foundation