
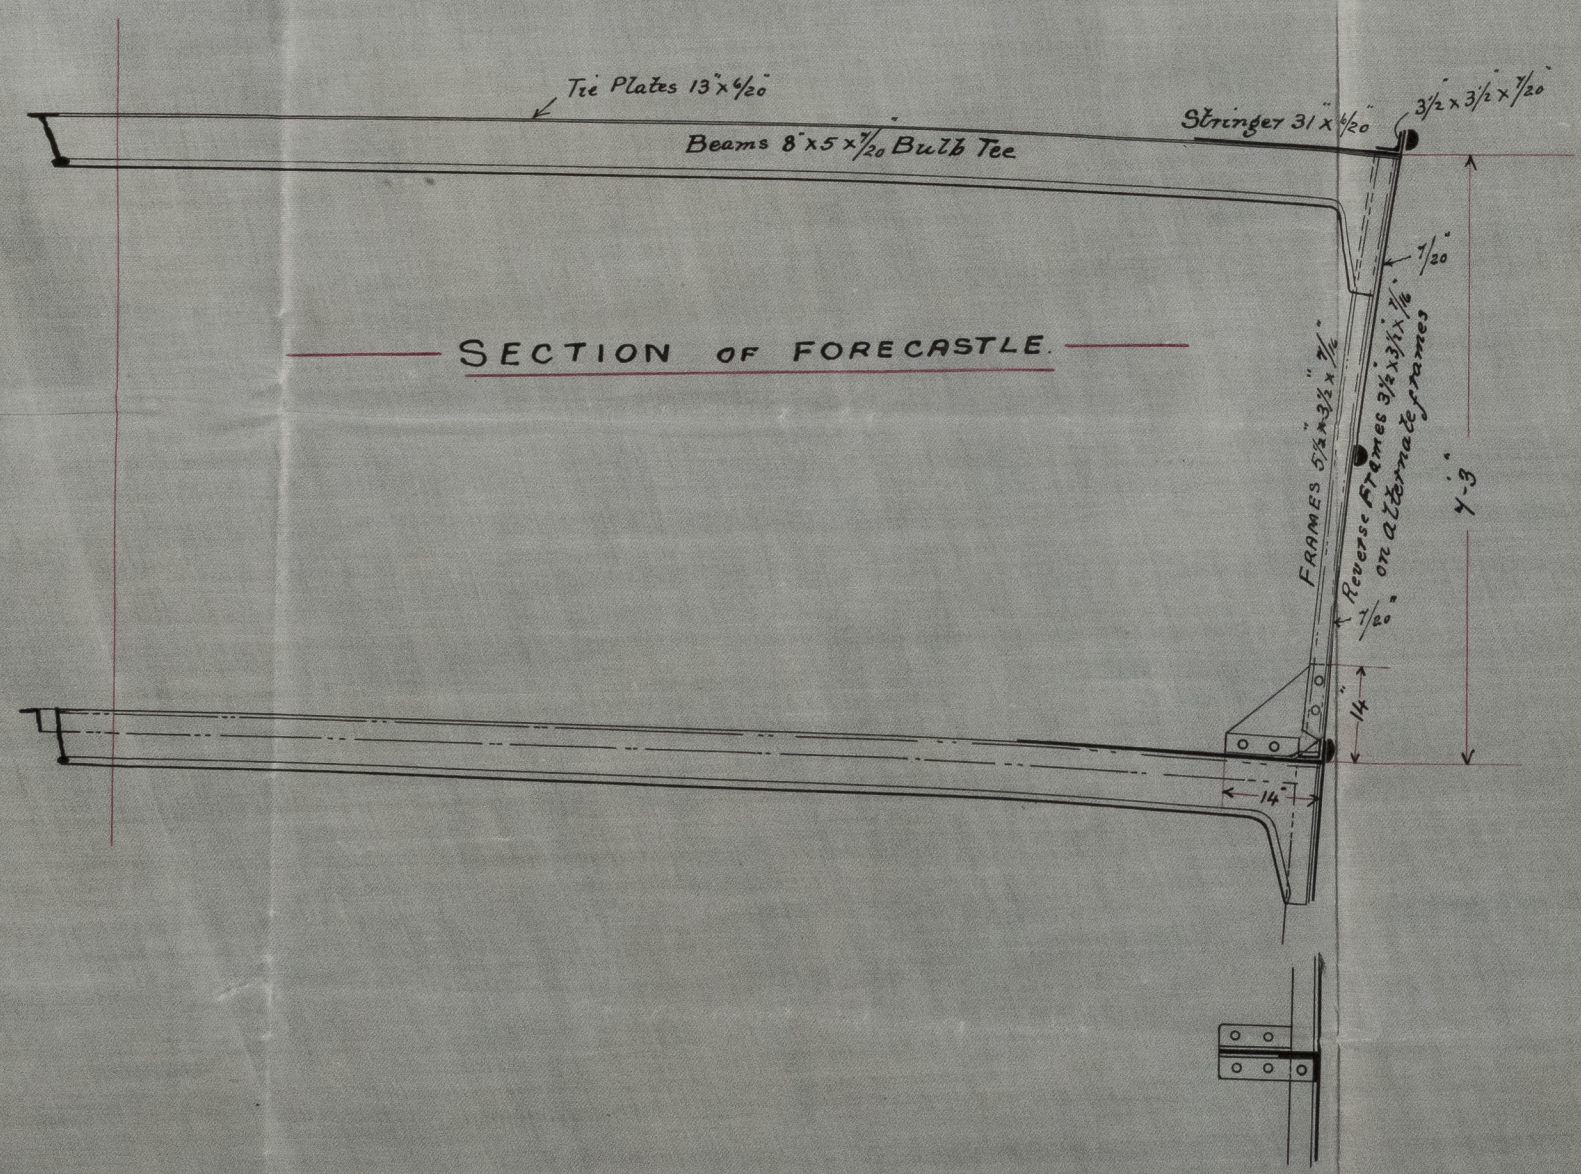
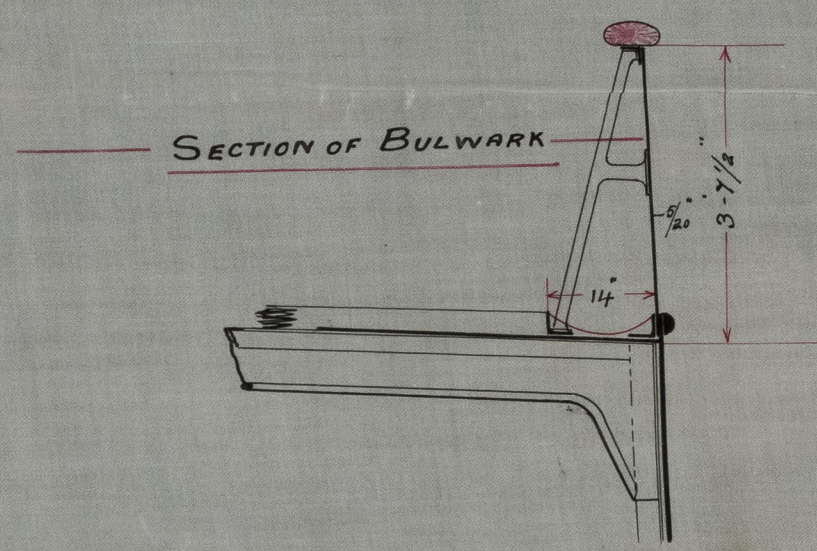


*St. Warwick Castle
Warwick Report
18th Nov 1911*

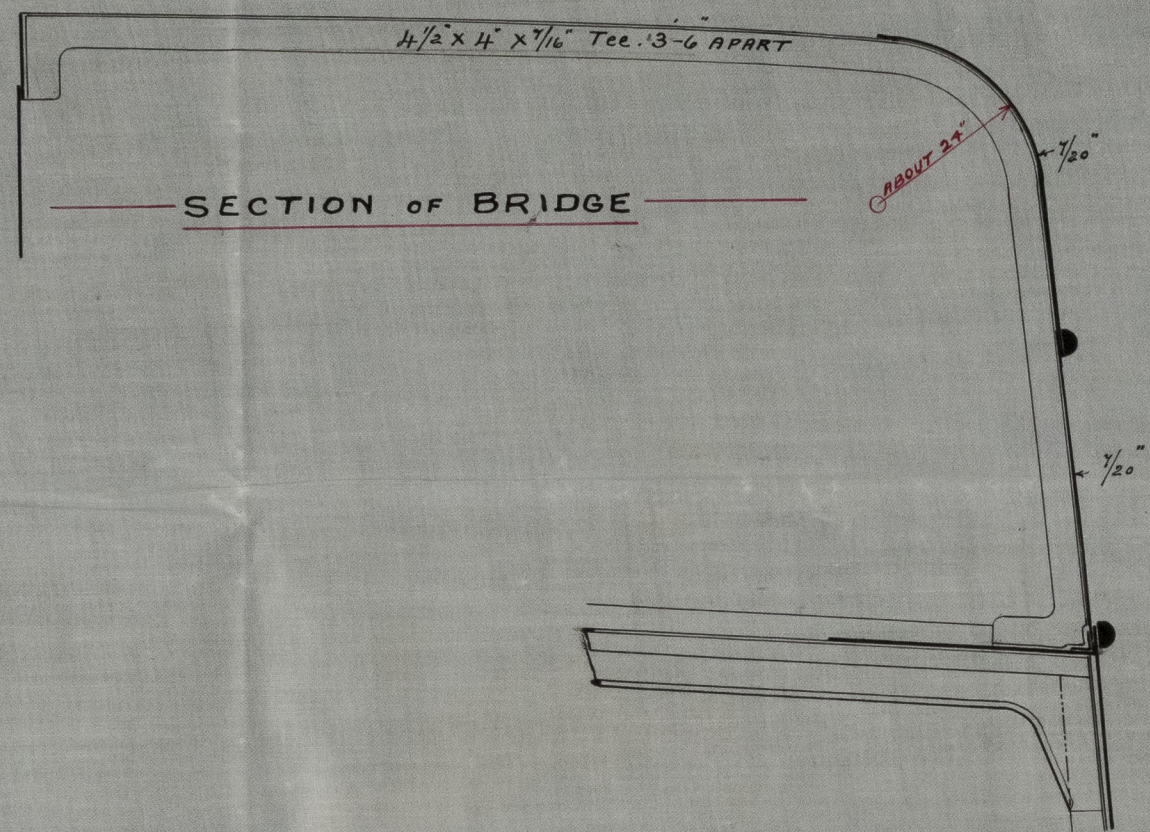

S.S. WARWICK CASTLE & CONWAY CASTLE

Nos 362 & 3



SECTIONS THRO' BRIDGE, FORECASTLE & BULWARK

SCALE 1/2" = ONE FOOT.



S.C. "Warwick Castle"
Glasgow Report
No 111641-

GLS226-0030

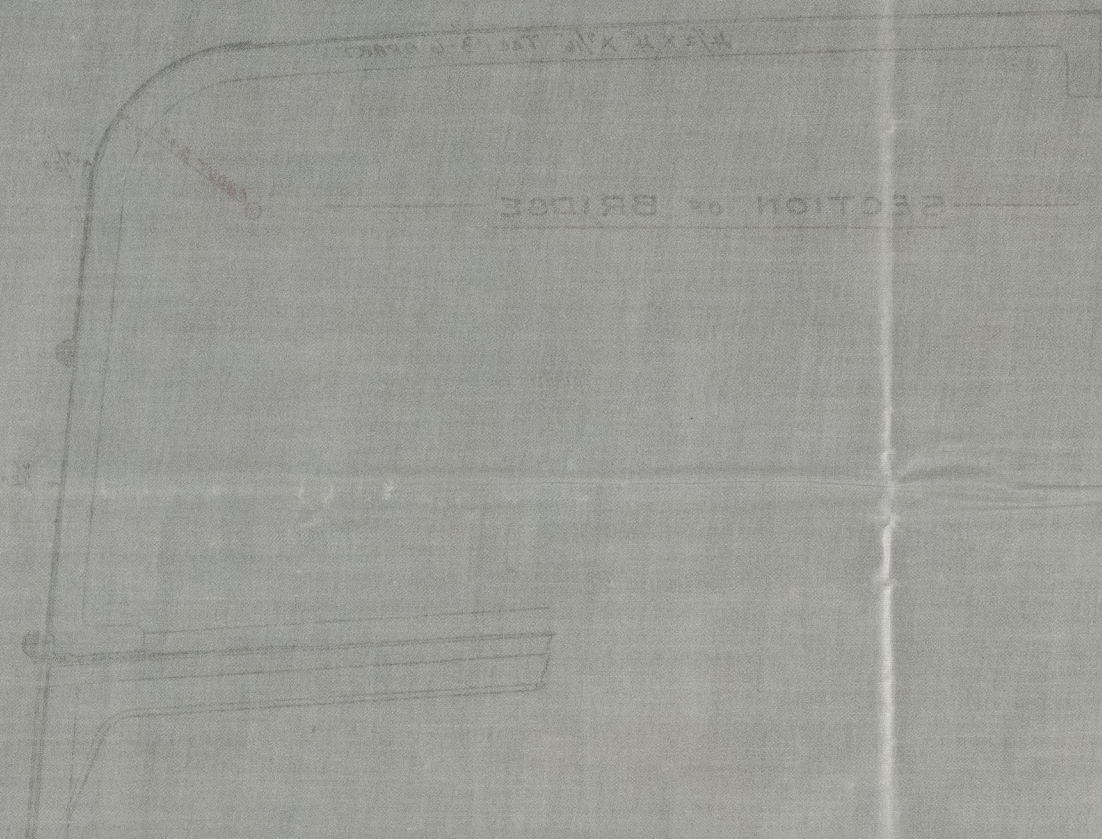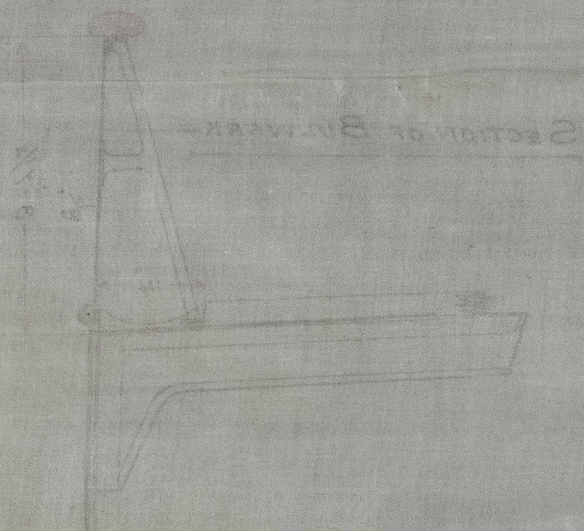

S.C. "Warwick Castle" & "Glasgow Report"
No 111641-
SECTION TWO BRIDGE FOR CASTLE & BURWICK
Scale 1/4 inch = 1 foot

