


RUDDER FRAME

S.S. N° 458

SCALE $\frac{1}{2}$ " = 1 FOOT.


"Ruahine" 11/11/99

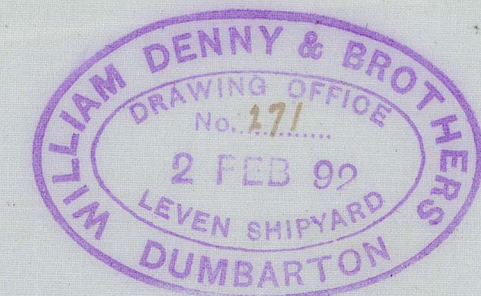


BANDS ETC

SCALE 1" = 1 FT


SECTION AT A

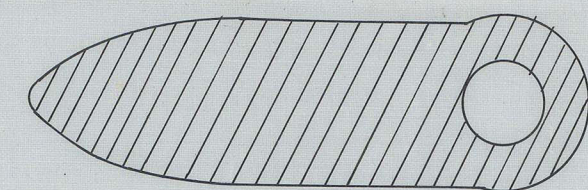


SECTION AT B
WITH STOPPER.

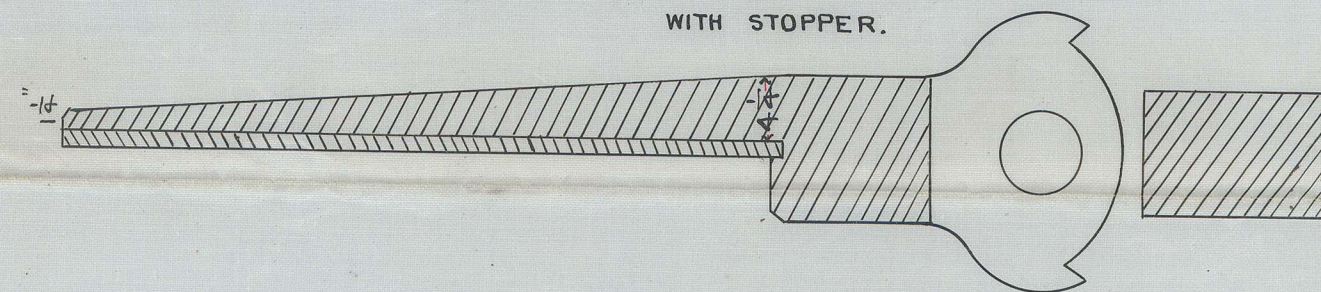


SECTION AT C

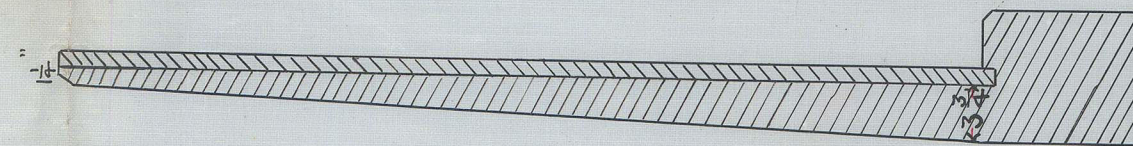


DO AT D

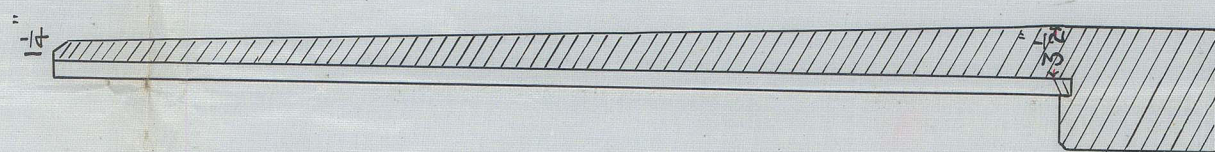


DO AT E

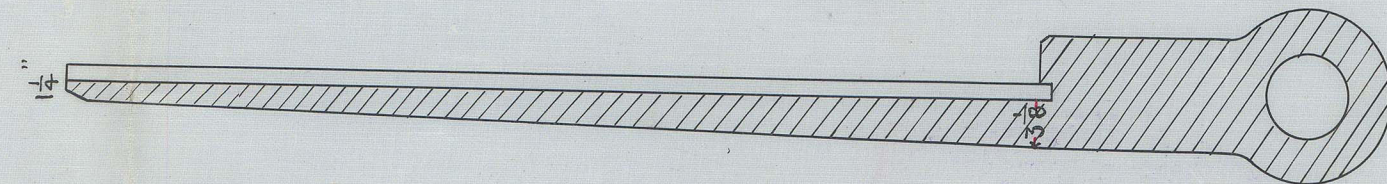

DO AT F

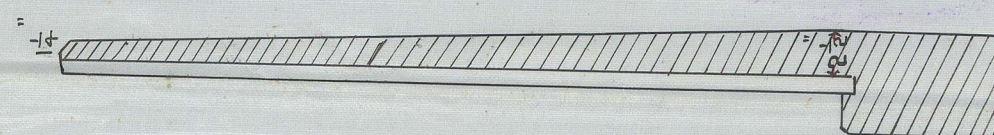

SECTION THRO G. H.

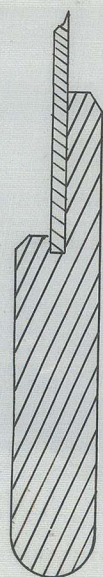

W. Charles