



— Tank Suction pipes No 169 S, S, —

— Scale $\frac{1}{2}$ = one foot, —

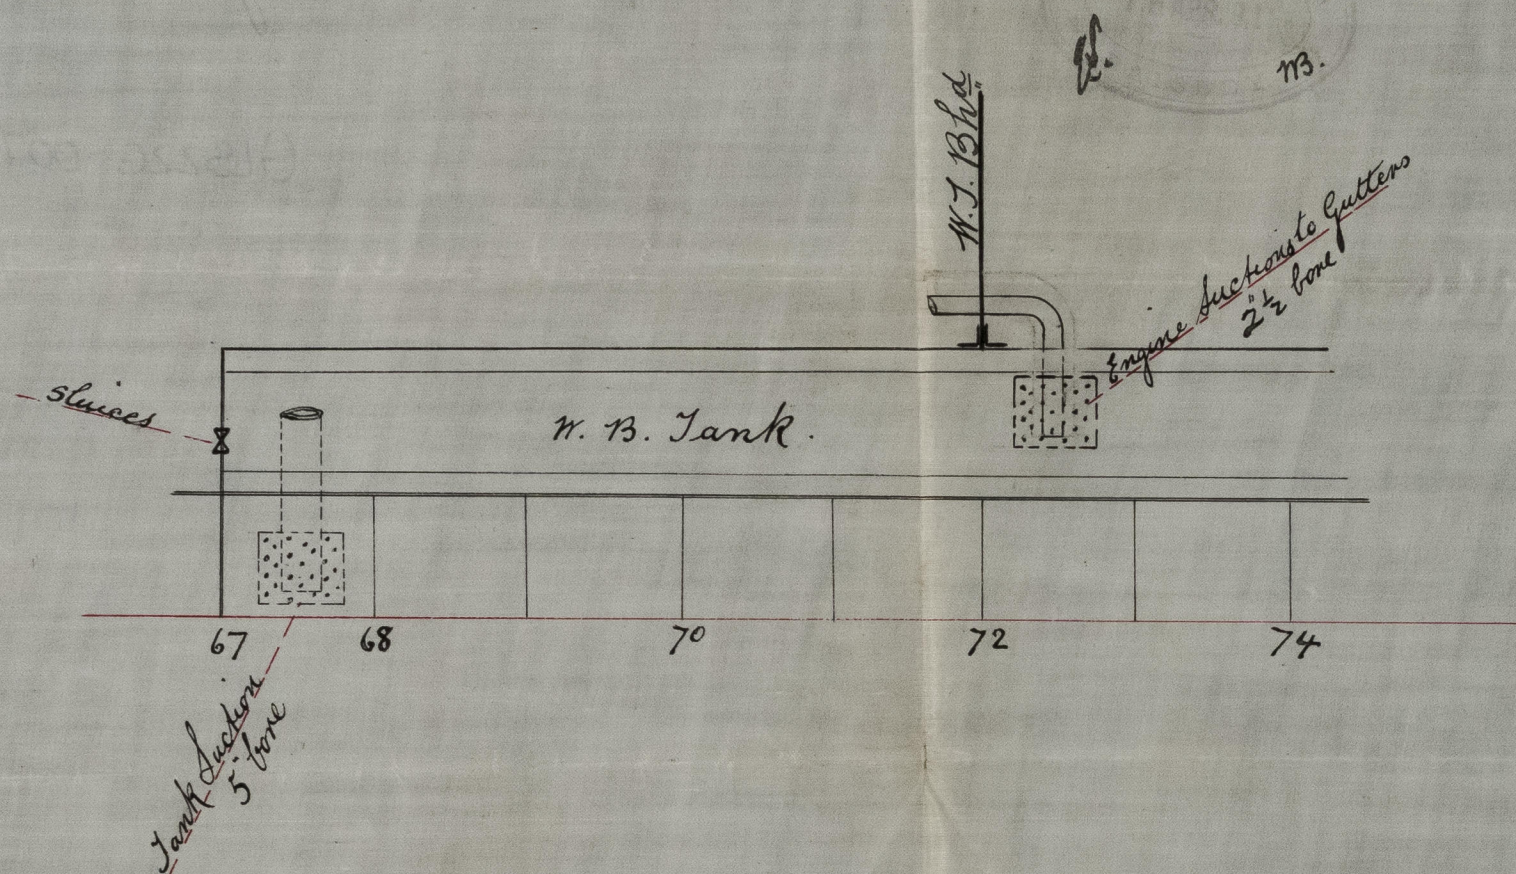


Section on Frame 68

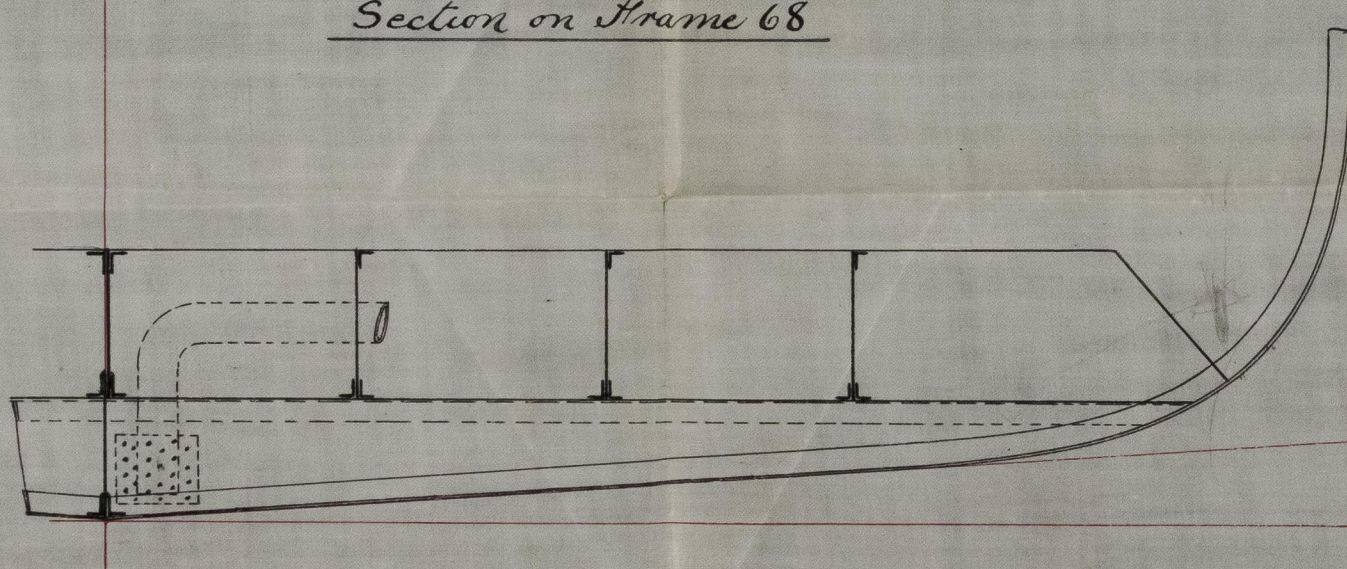

S.S. "Upolu" Glasgow Report No 11198.

GLS226-0077

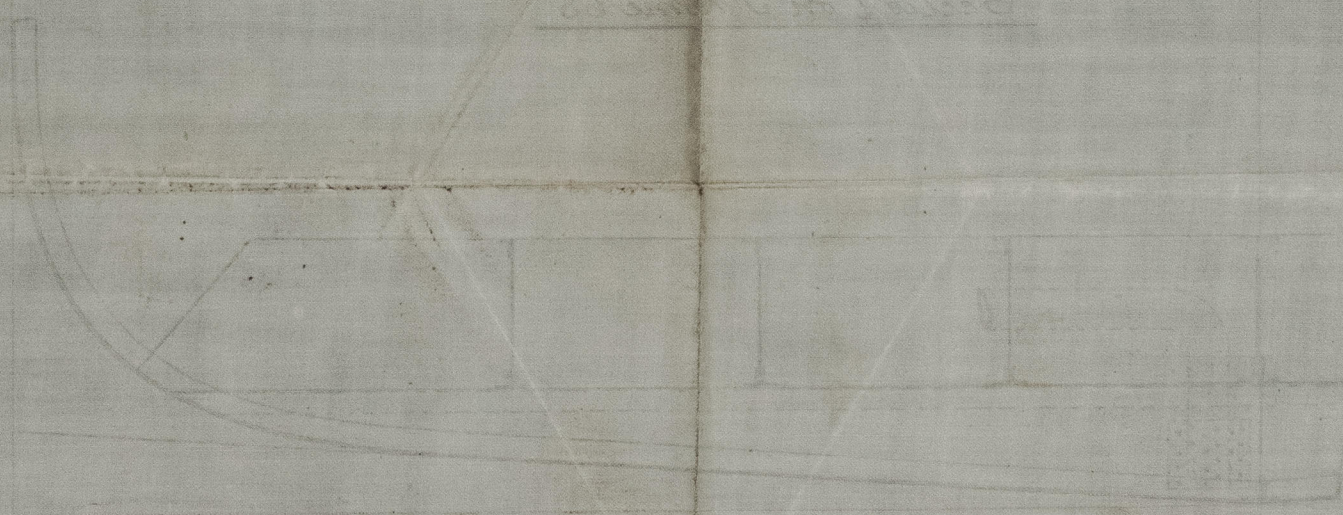

© 2021

Lloyd's Register
Foundation