
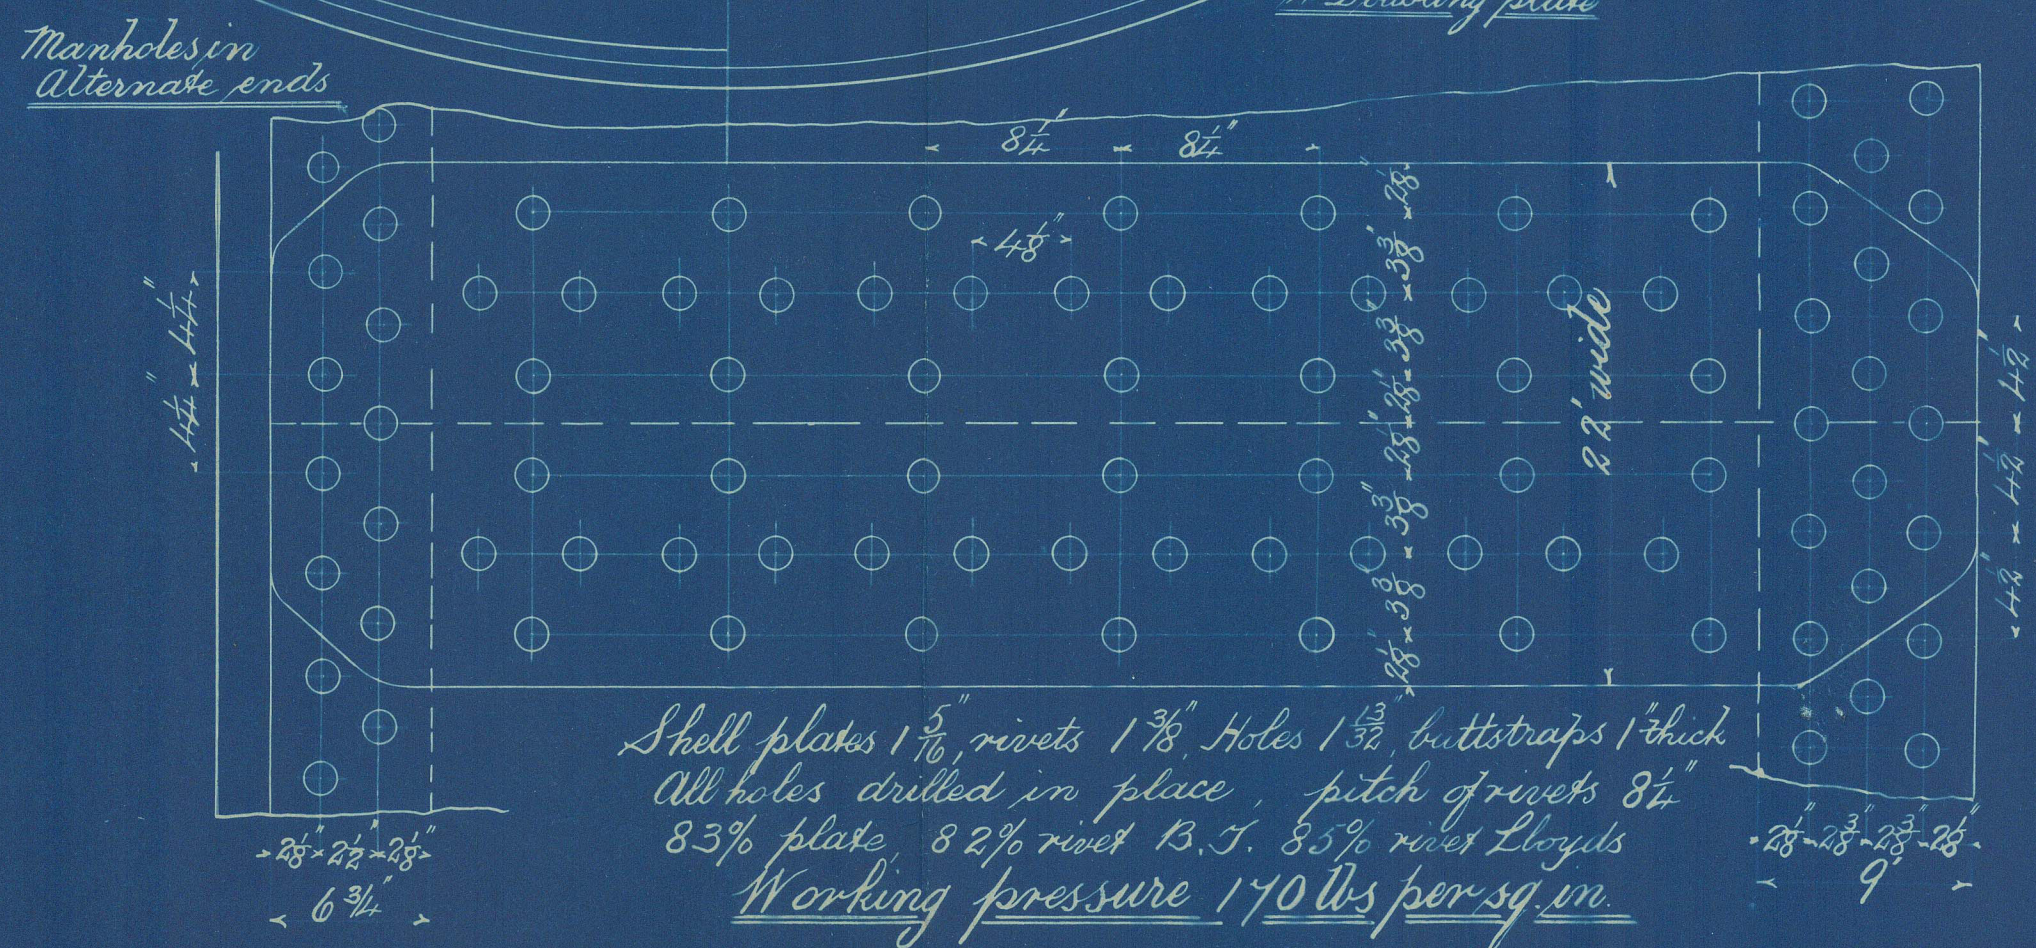
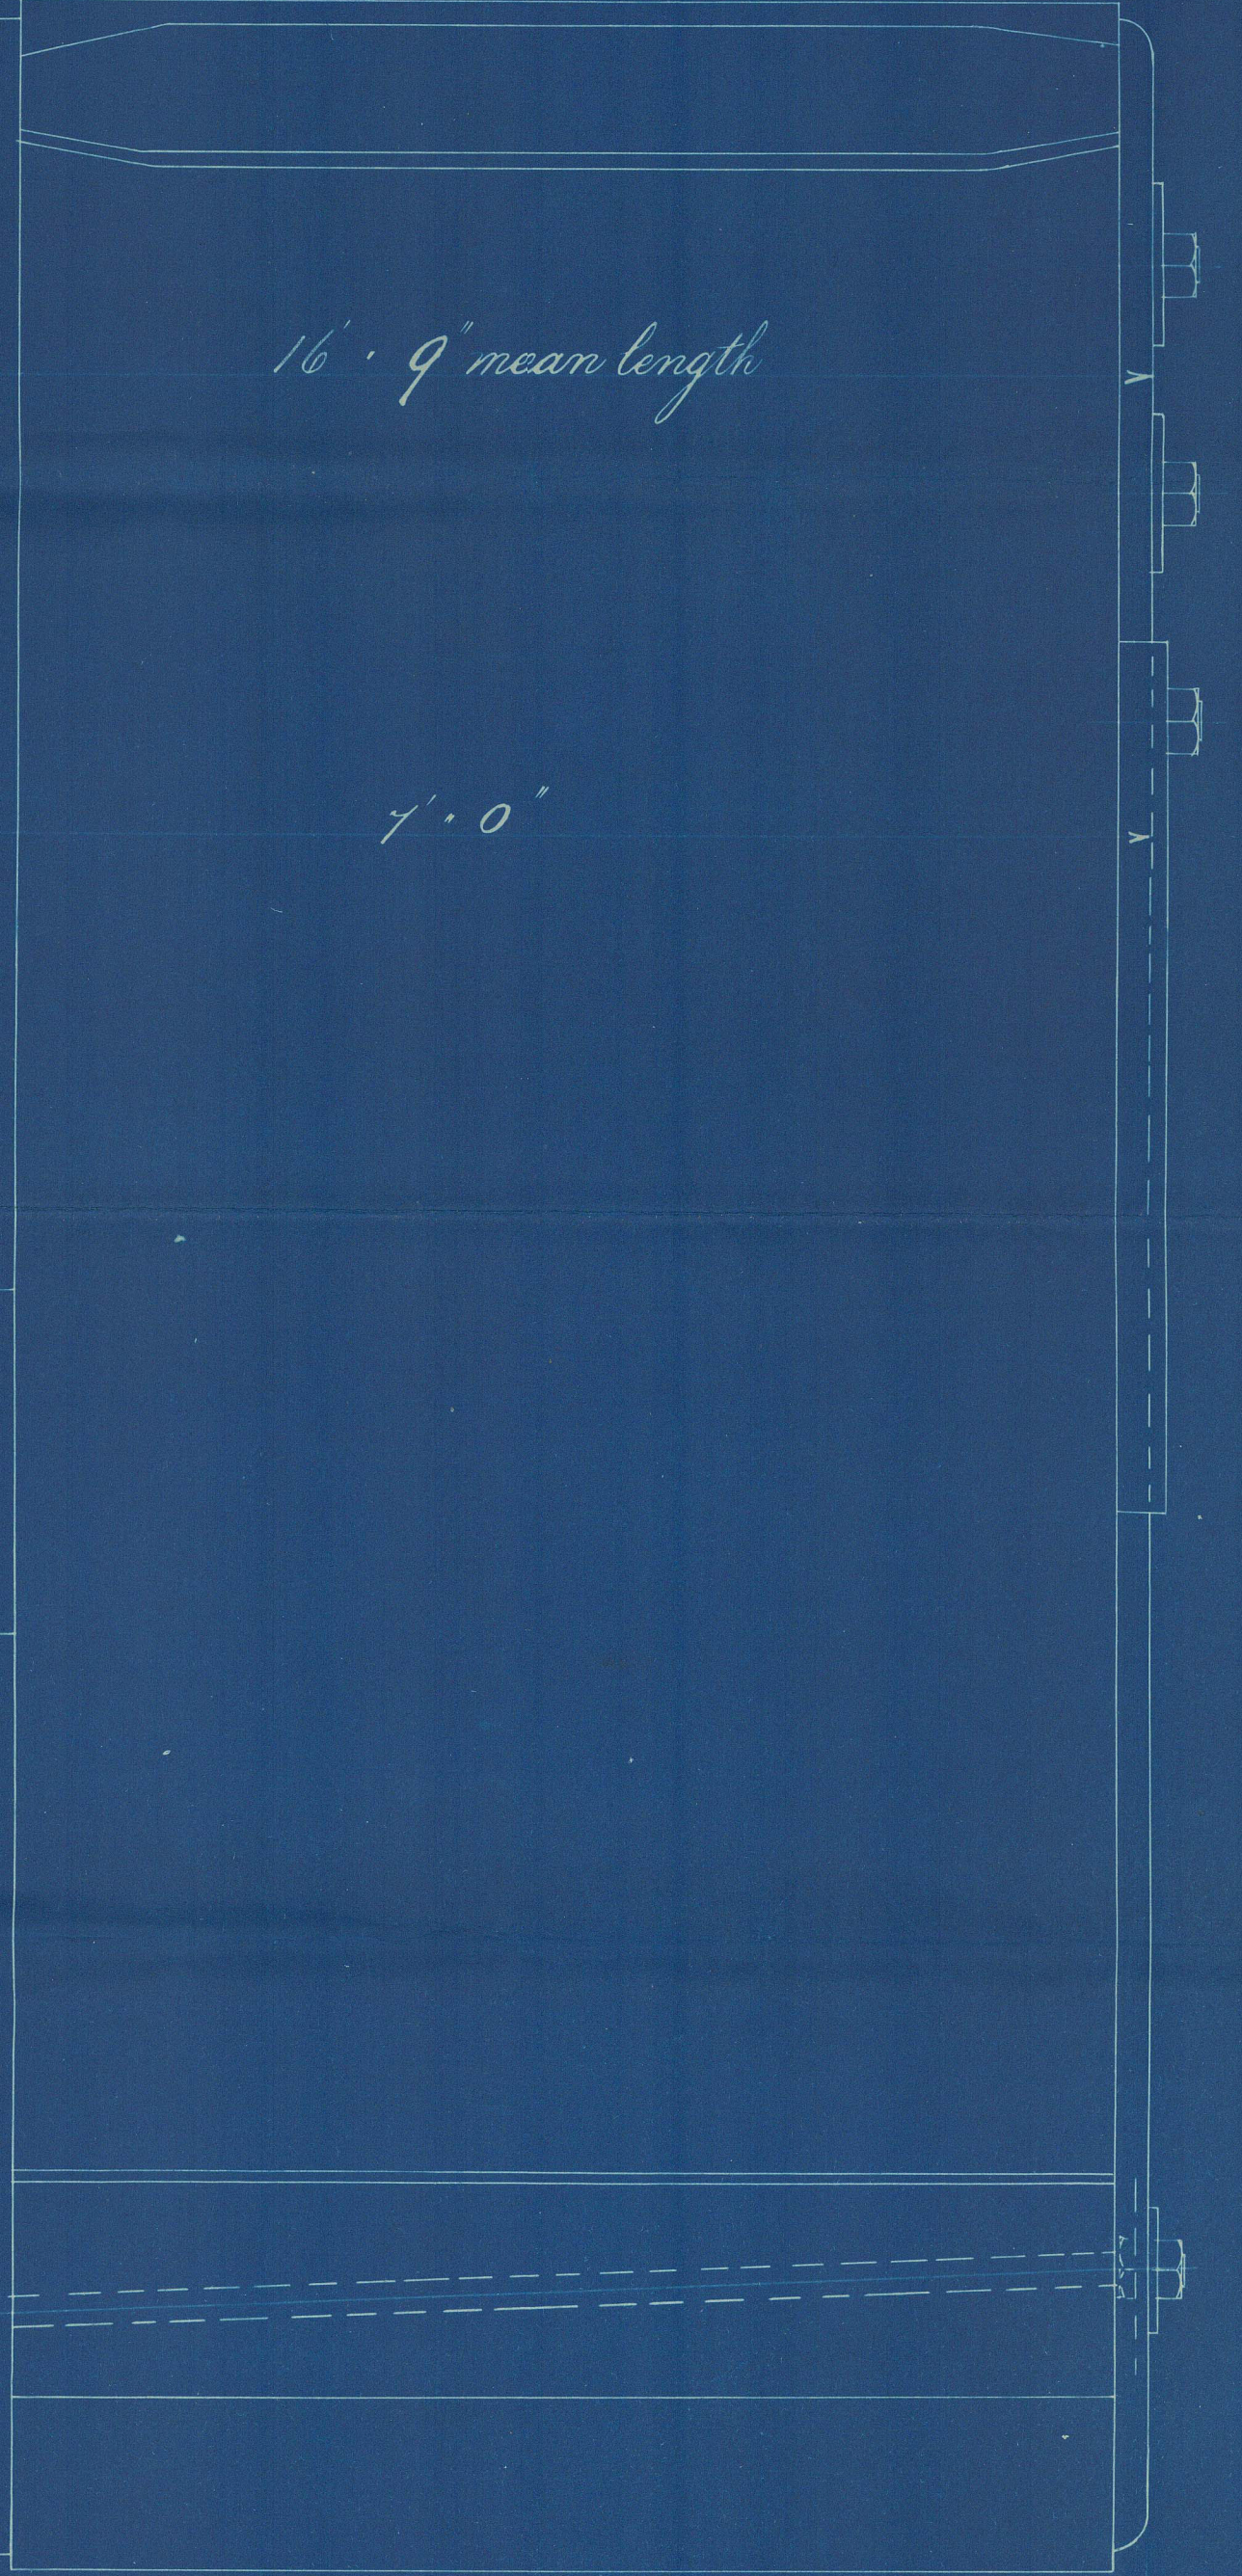
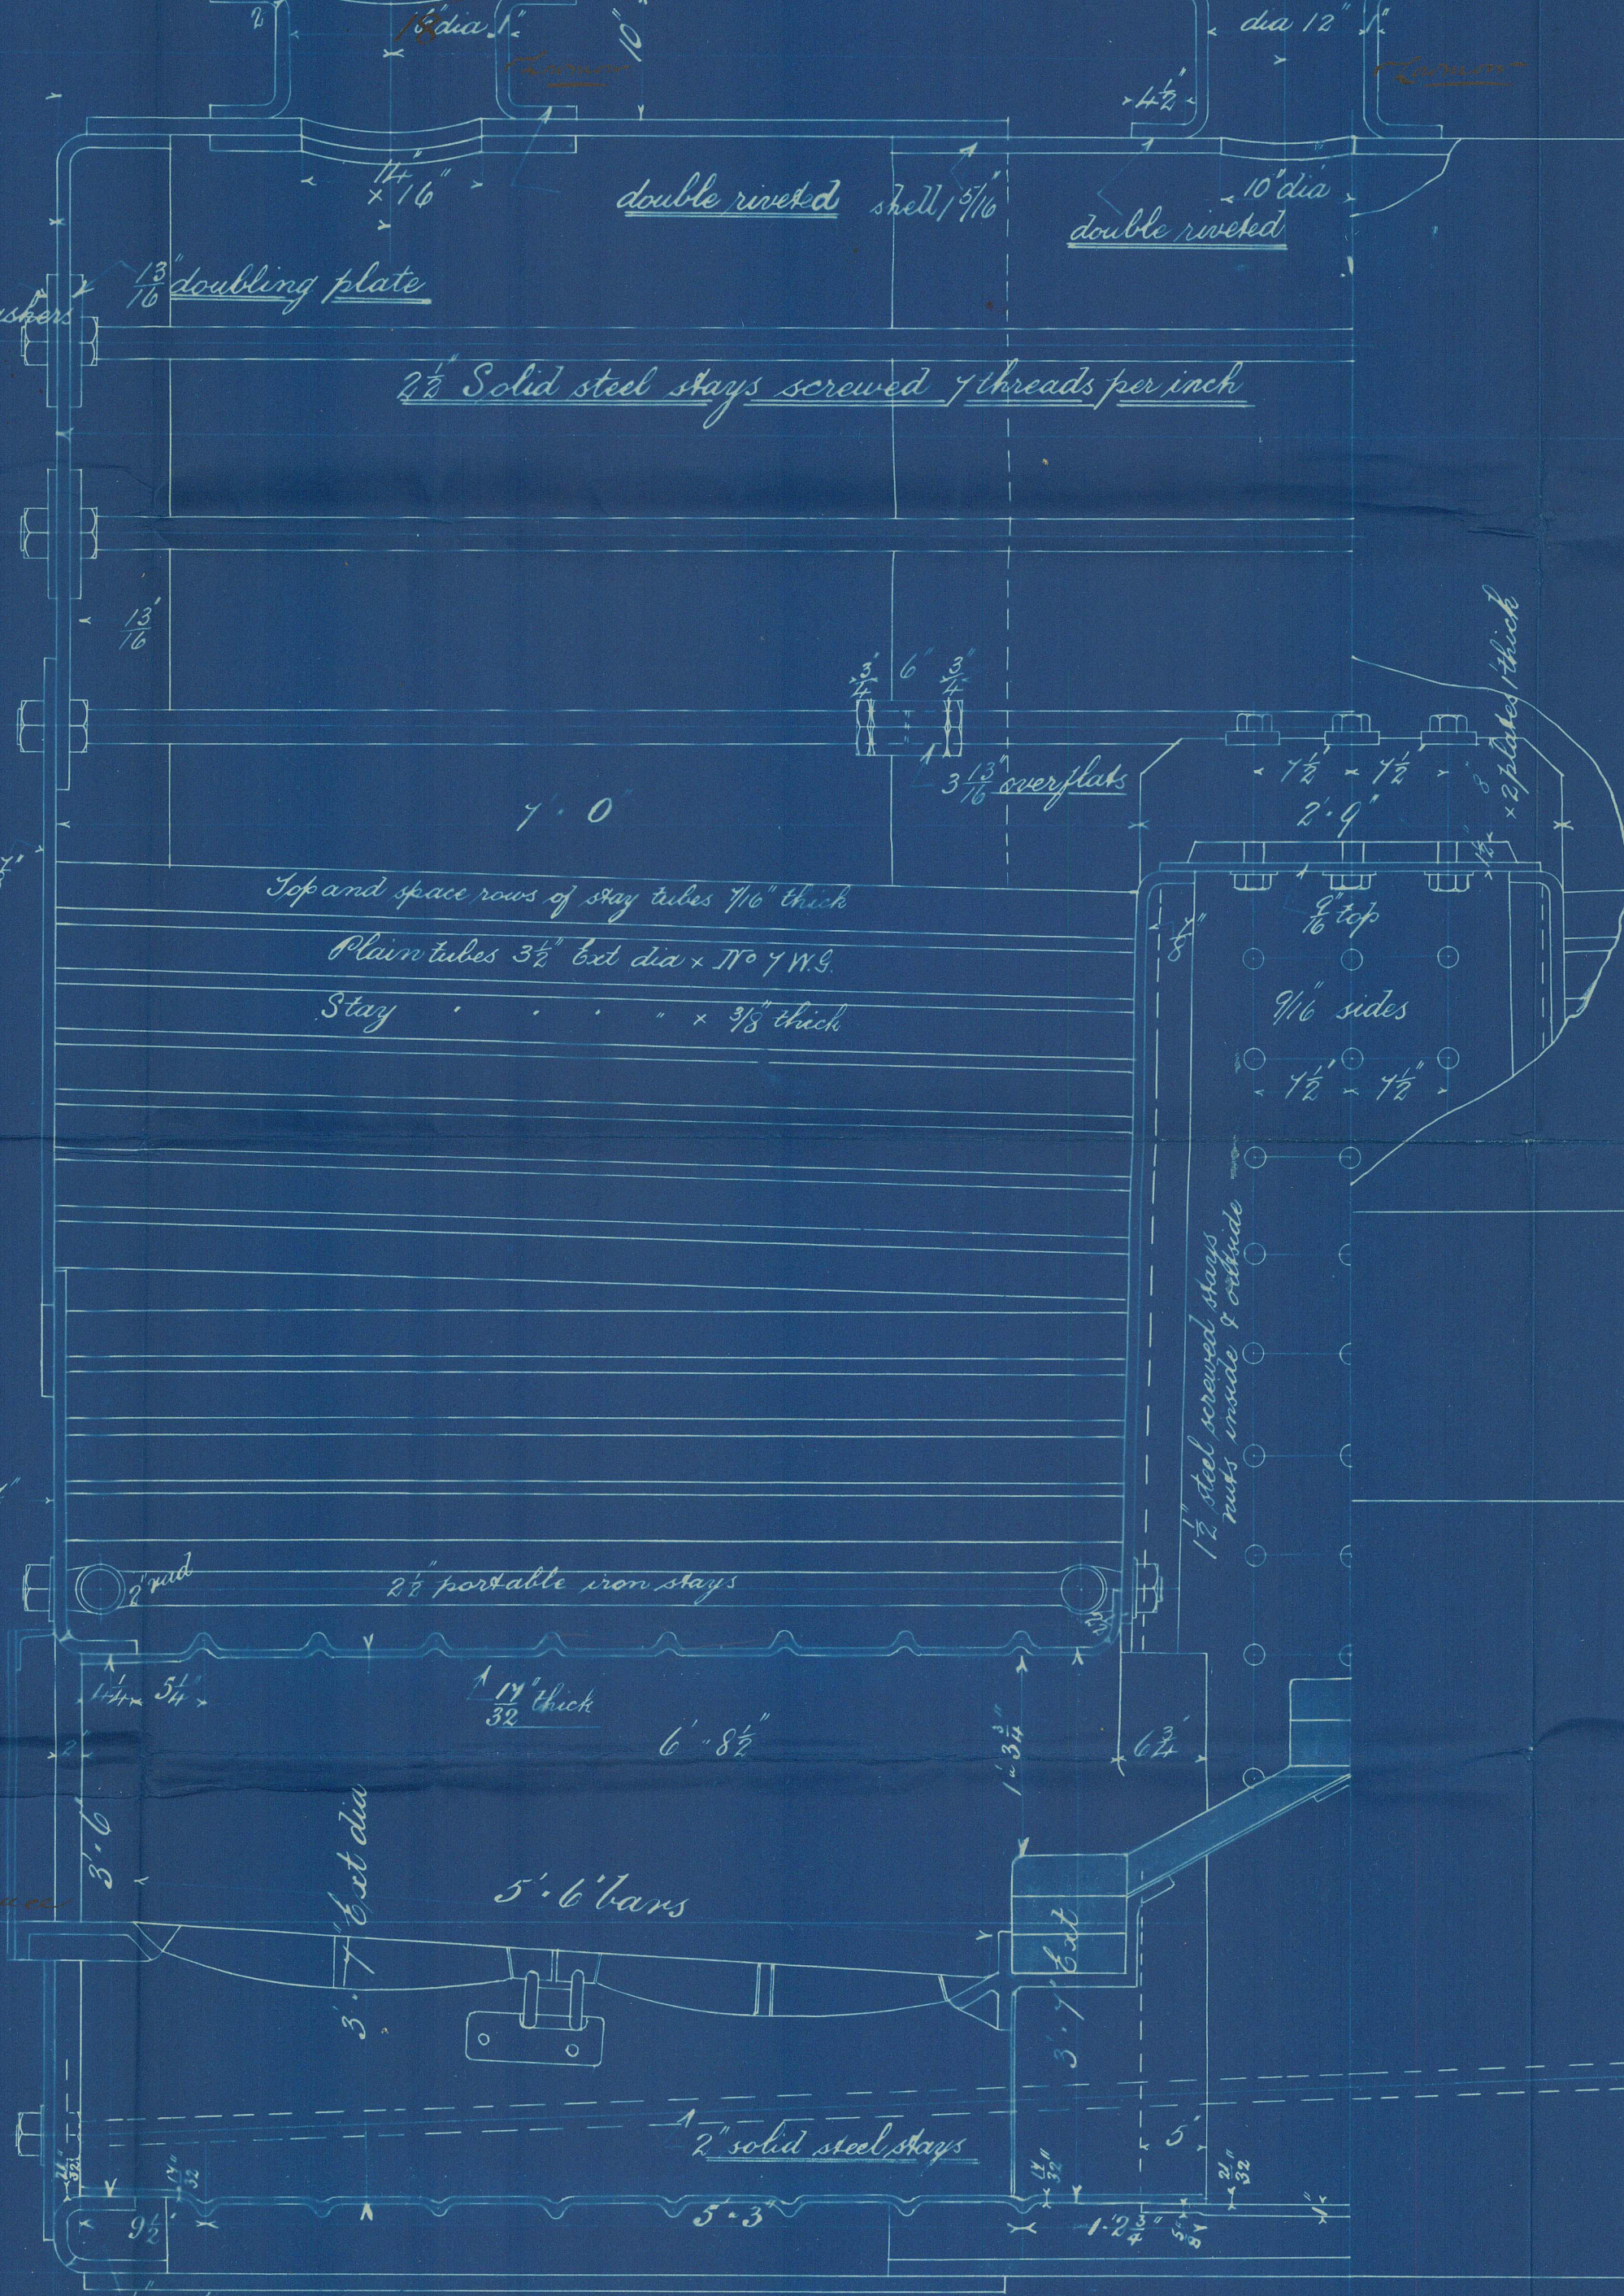
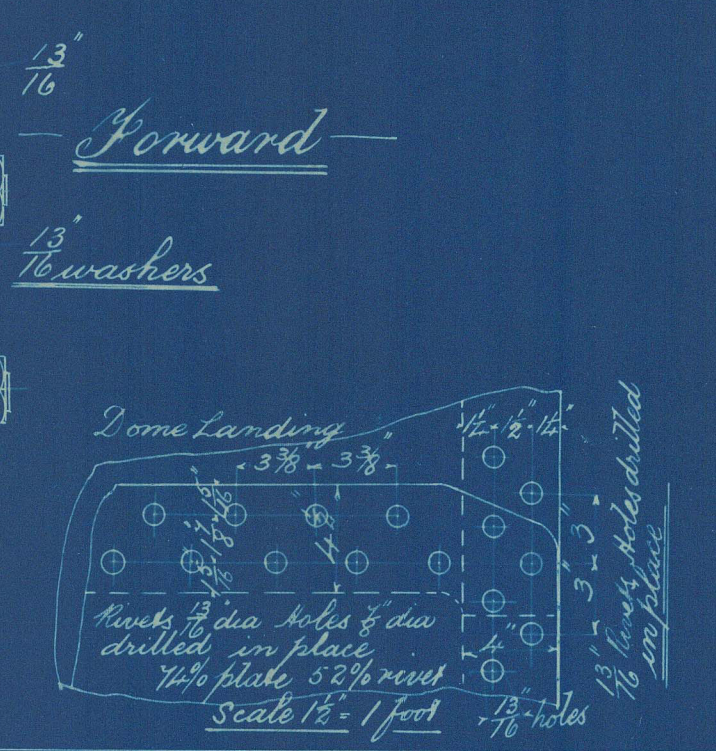


1 off at 14'-0" long  
2 off at 11'-1 1/2" long

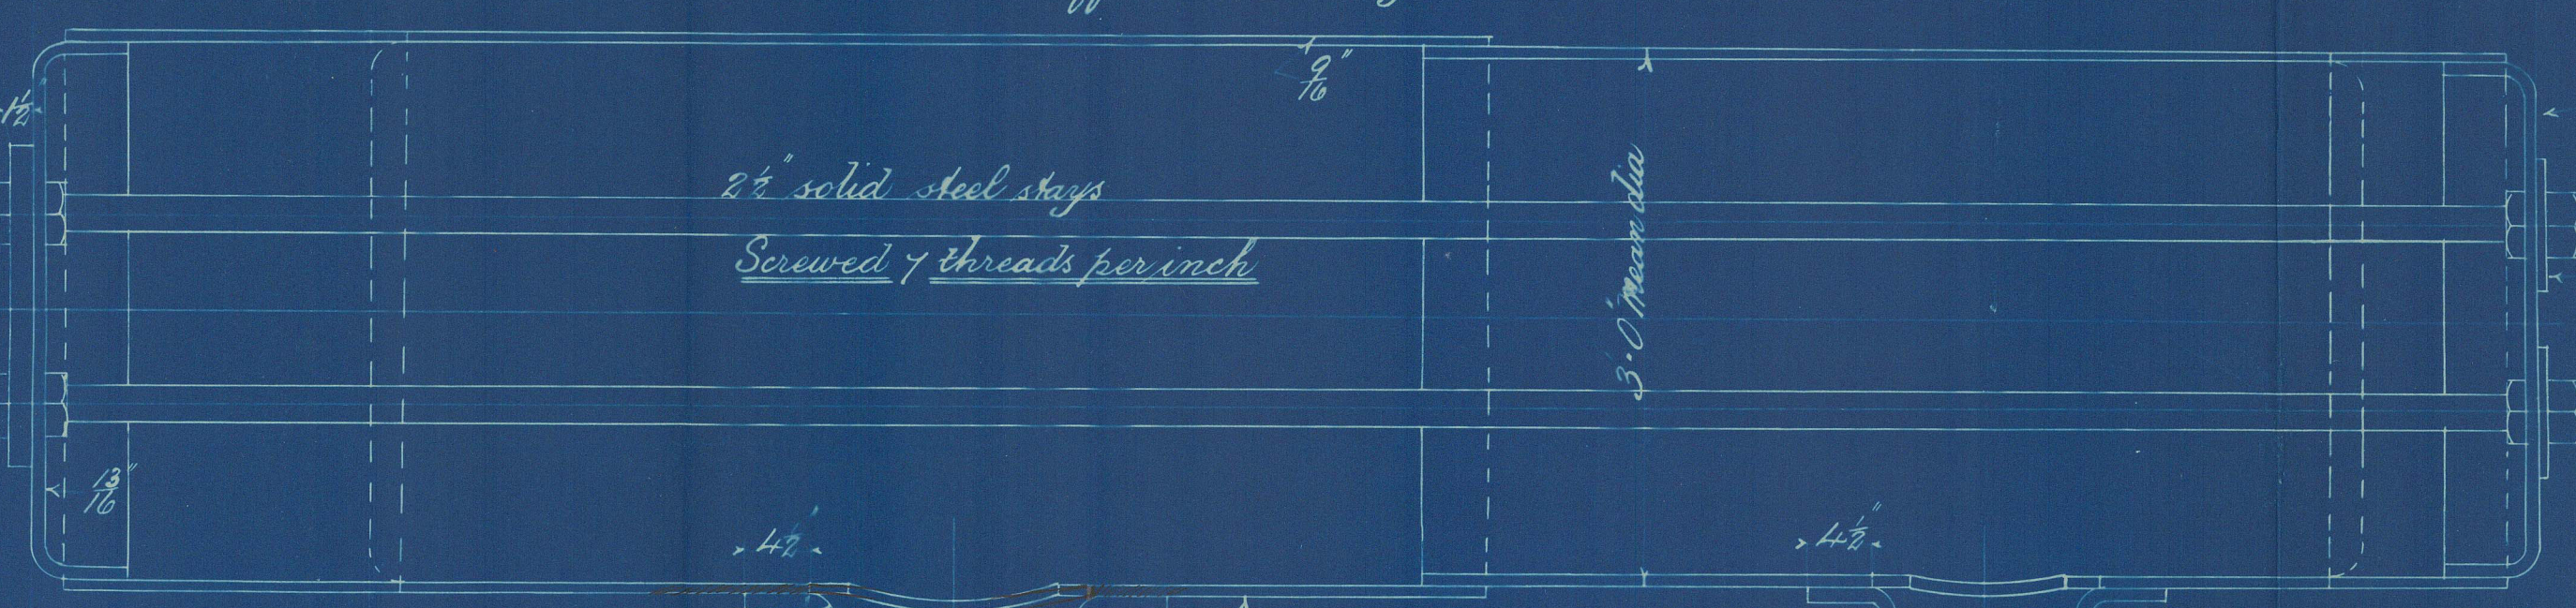

MA 11-4-90

Boilers No 4 & 5 for Eng No 314  
Scale 1" = 1 foot

Boilers No 4 & 5  
Ship No 217  
Eng No 314

Total H.S. in Boilers  
= 9681 sq ft

GL5226A-0013




Ship No 215, 217.  
Engs. " 314, 316.  
Boilers. 445, 448.

---

Lloyd's  
H "Dilwara"  
Glasgow Report  
No 11201.—

GLS226A-0013

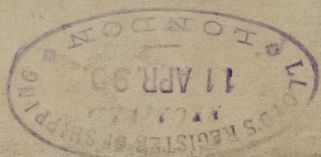

© 2021

Lloyd's Register  
Foundation