







# Ship "Yola" Glasgow Report No 11669.-

	Jas	Main	Mizen
Height deck	22-9"	21-9"	22-6"
Deck to head	46-0	45-7	43-6
Foremast	40-0	40-0	51-0
Head	7-0	7-0	6-0
Foremast	115-8	114-4	103-0
Lower Yard	75-0	75-0	61-6
Topmast	66-6	66-6	57-6
Upper	61-0	61-0	49-4
Foremast Deck	11-10		
outside	25-0		
overall	36-10		

SE 41

GLS 229-0181

Lower masts & foremast in one. Two plates in the round  
Three masts in the foremast head and one in  
to foremast head seems double riveted to foremast  
head top mast angle. 1/2 inch for 1/2 inch double in foremast

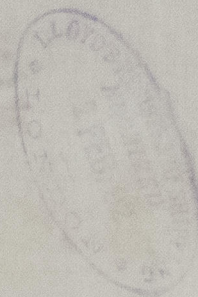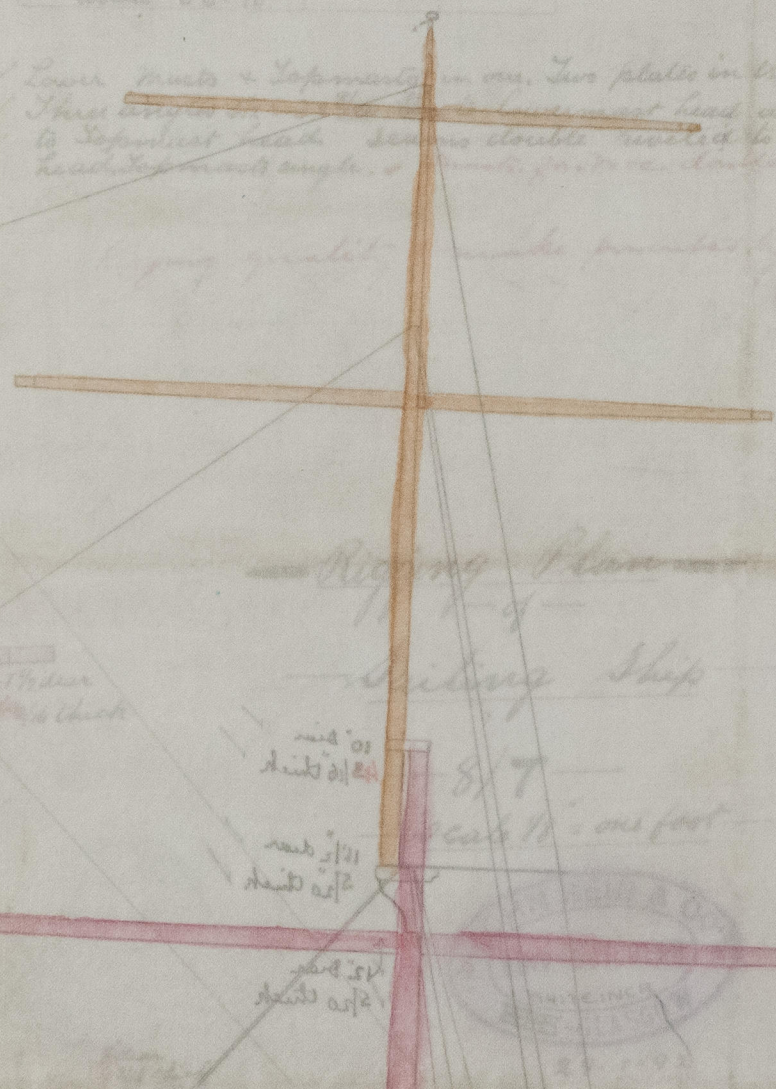

© 2021

Lloyd's Register  
Foundation