


15" X 11" MANHOLES IN BOTTOM PLATE OF BOILER.  
SCALE 3" = ONE FOOT

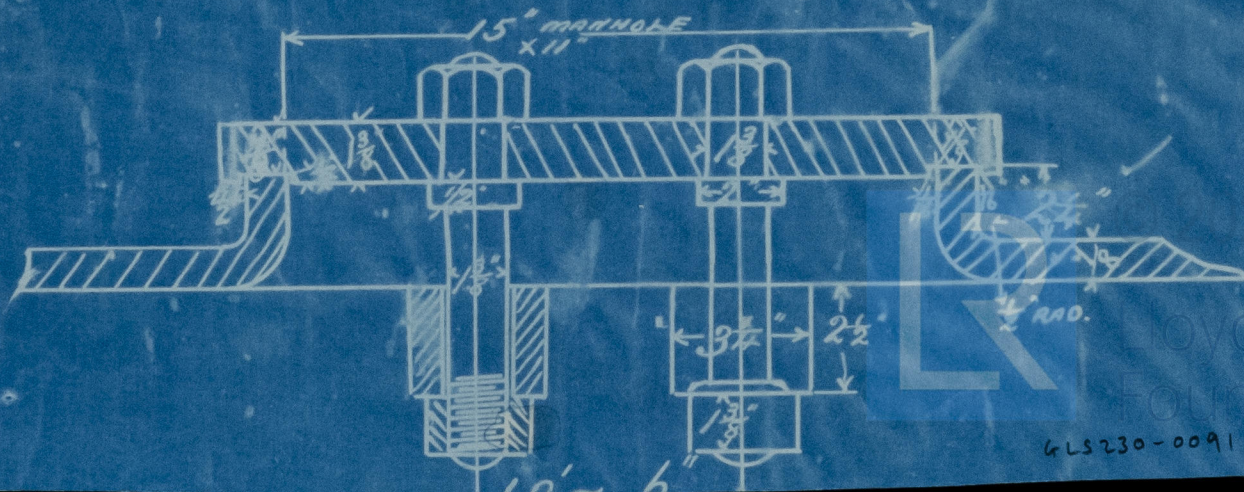

GLS230-0091