


D. Macdonald
D. Macdonald
16/10/92
10.



Pumping Plan
S.S. "Plover" N^o 951
Scale $\frac{1}{8}$ " = One Foot

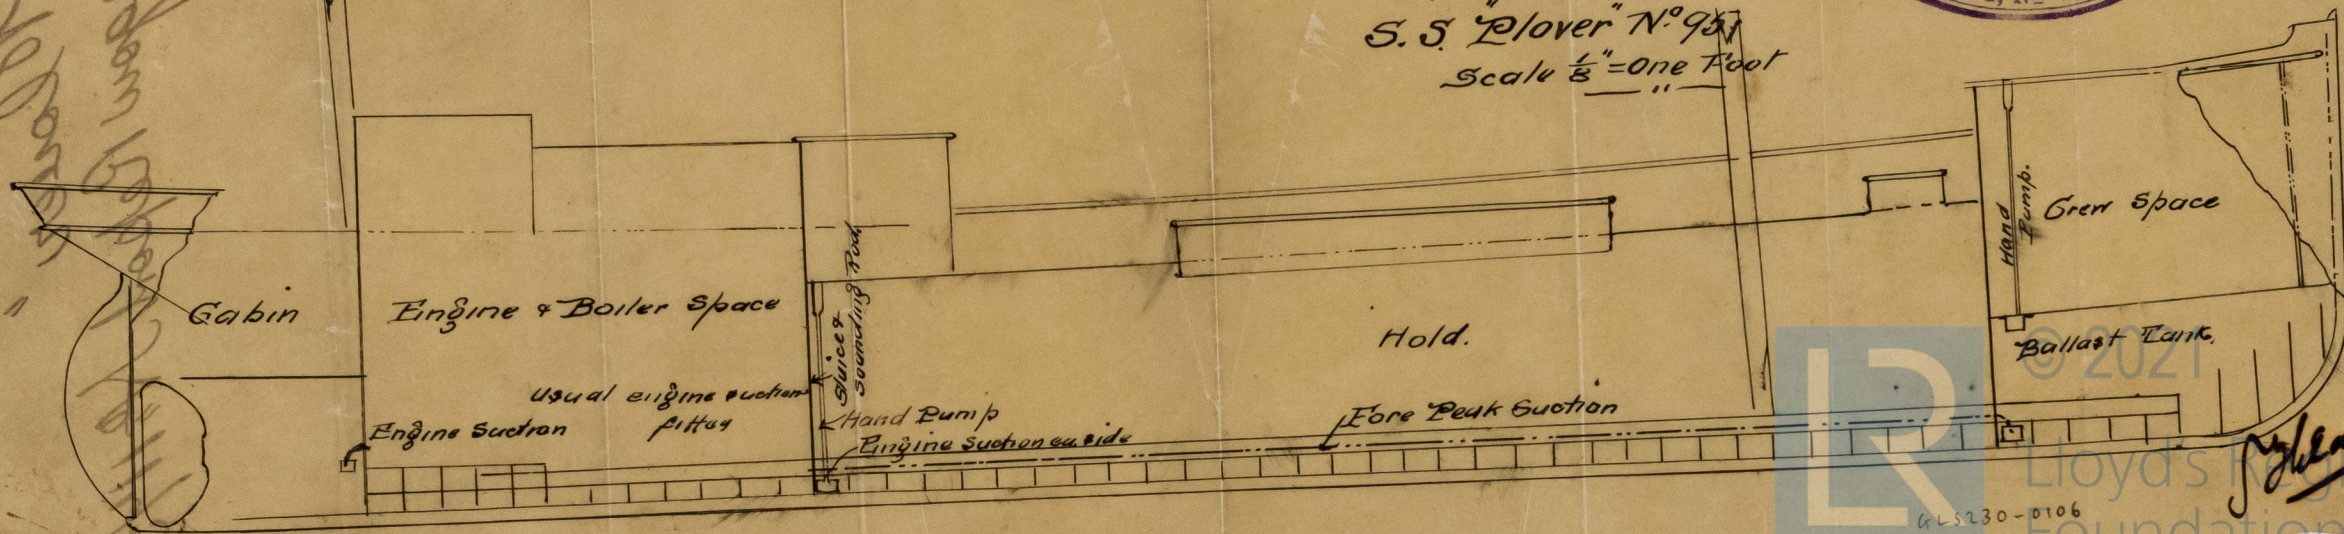

3070-085223

GLS230-0106

