


Chr. 26. 10. 9^r

HEATING SURFACE
TOTAL IN 2 BOILERS = 2747 \$
"GRATE" " 90 \$

BOILERS N^o 157


SCALE 1" = 1 FOOT

BARCLAY, CURLE & CO., LIMITED
STOBECROSS ENGINE WORKS
GLASGOW. 21st Oct 92

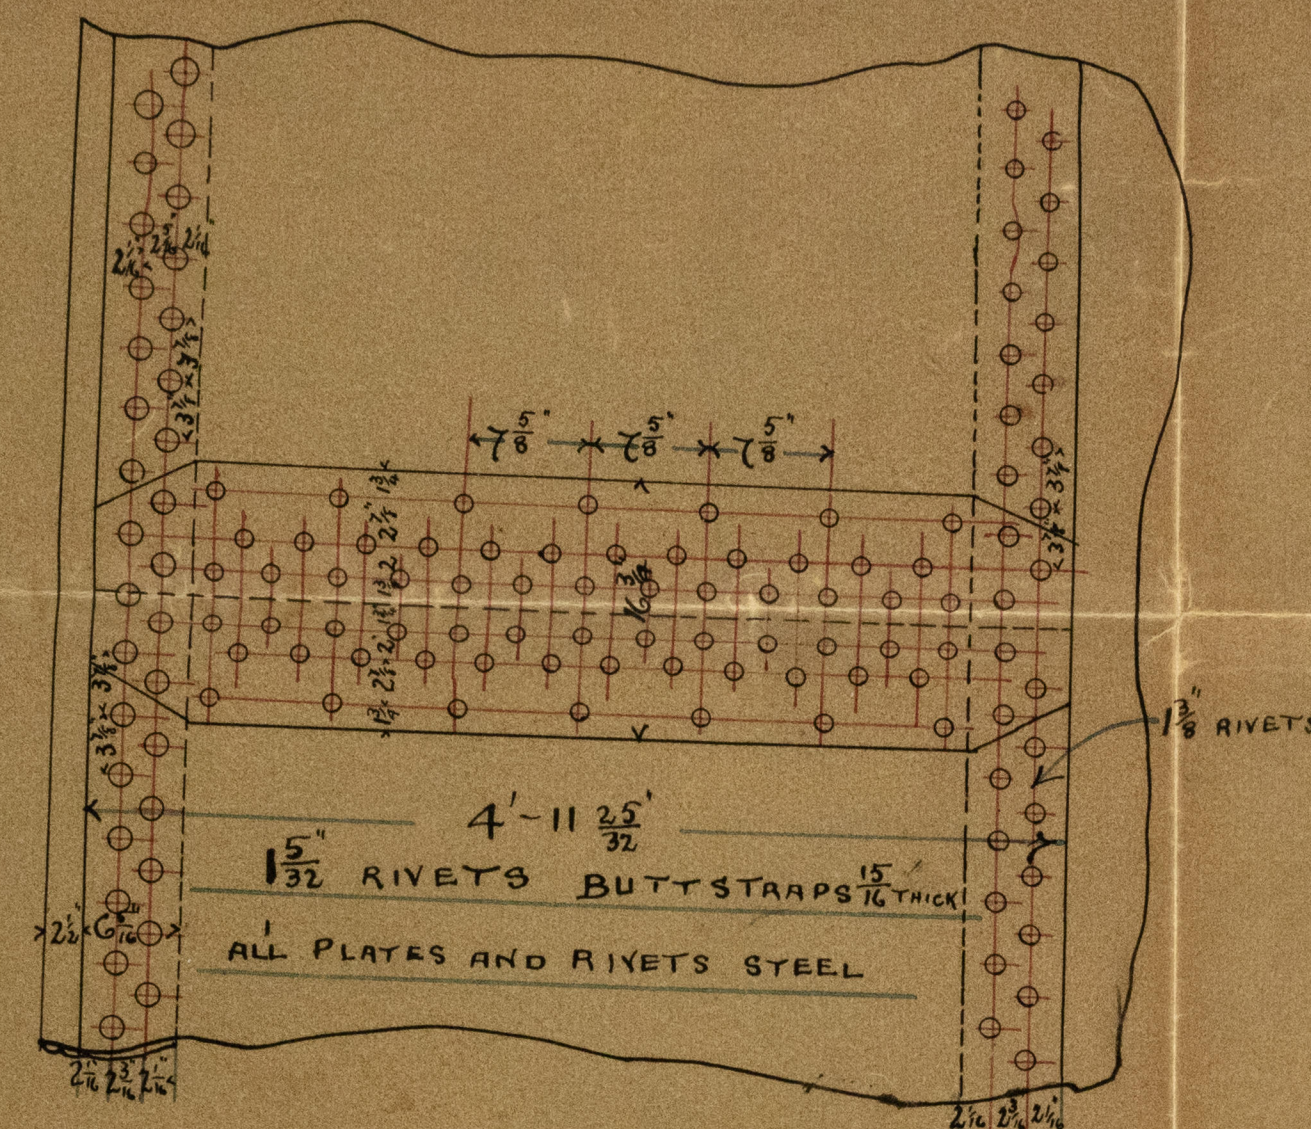

2. OFF



PRESSURE 160 LBS per sq. in.

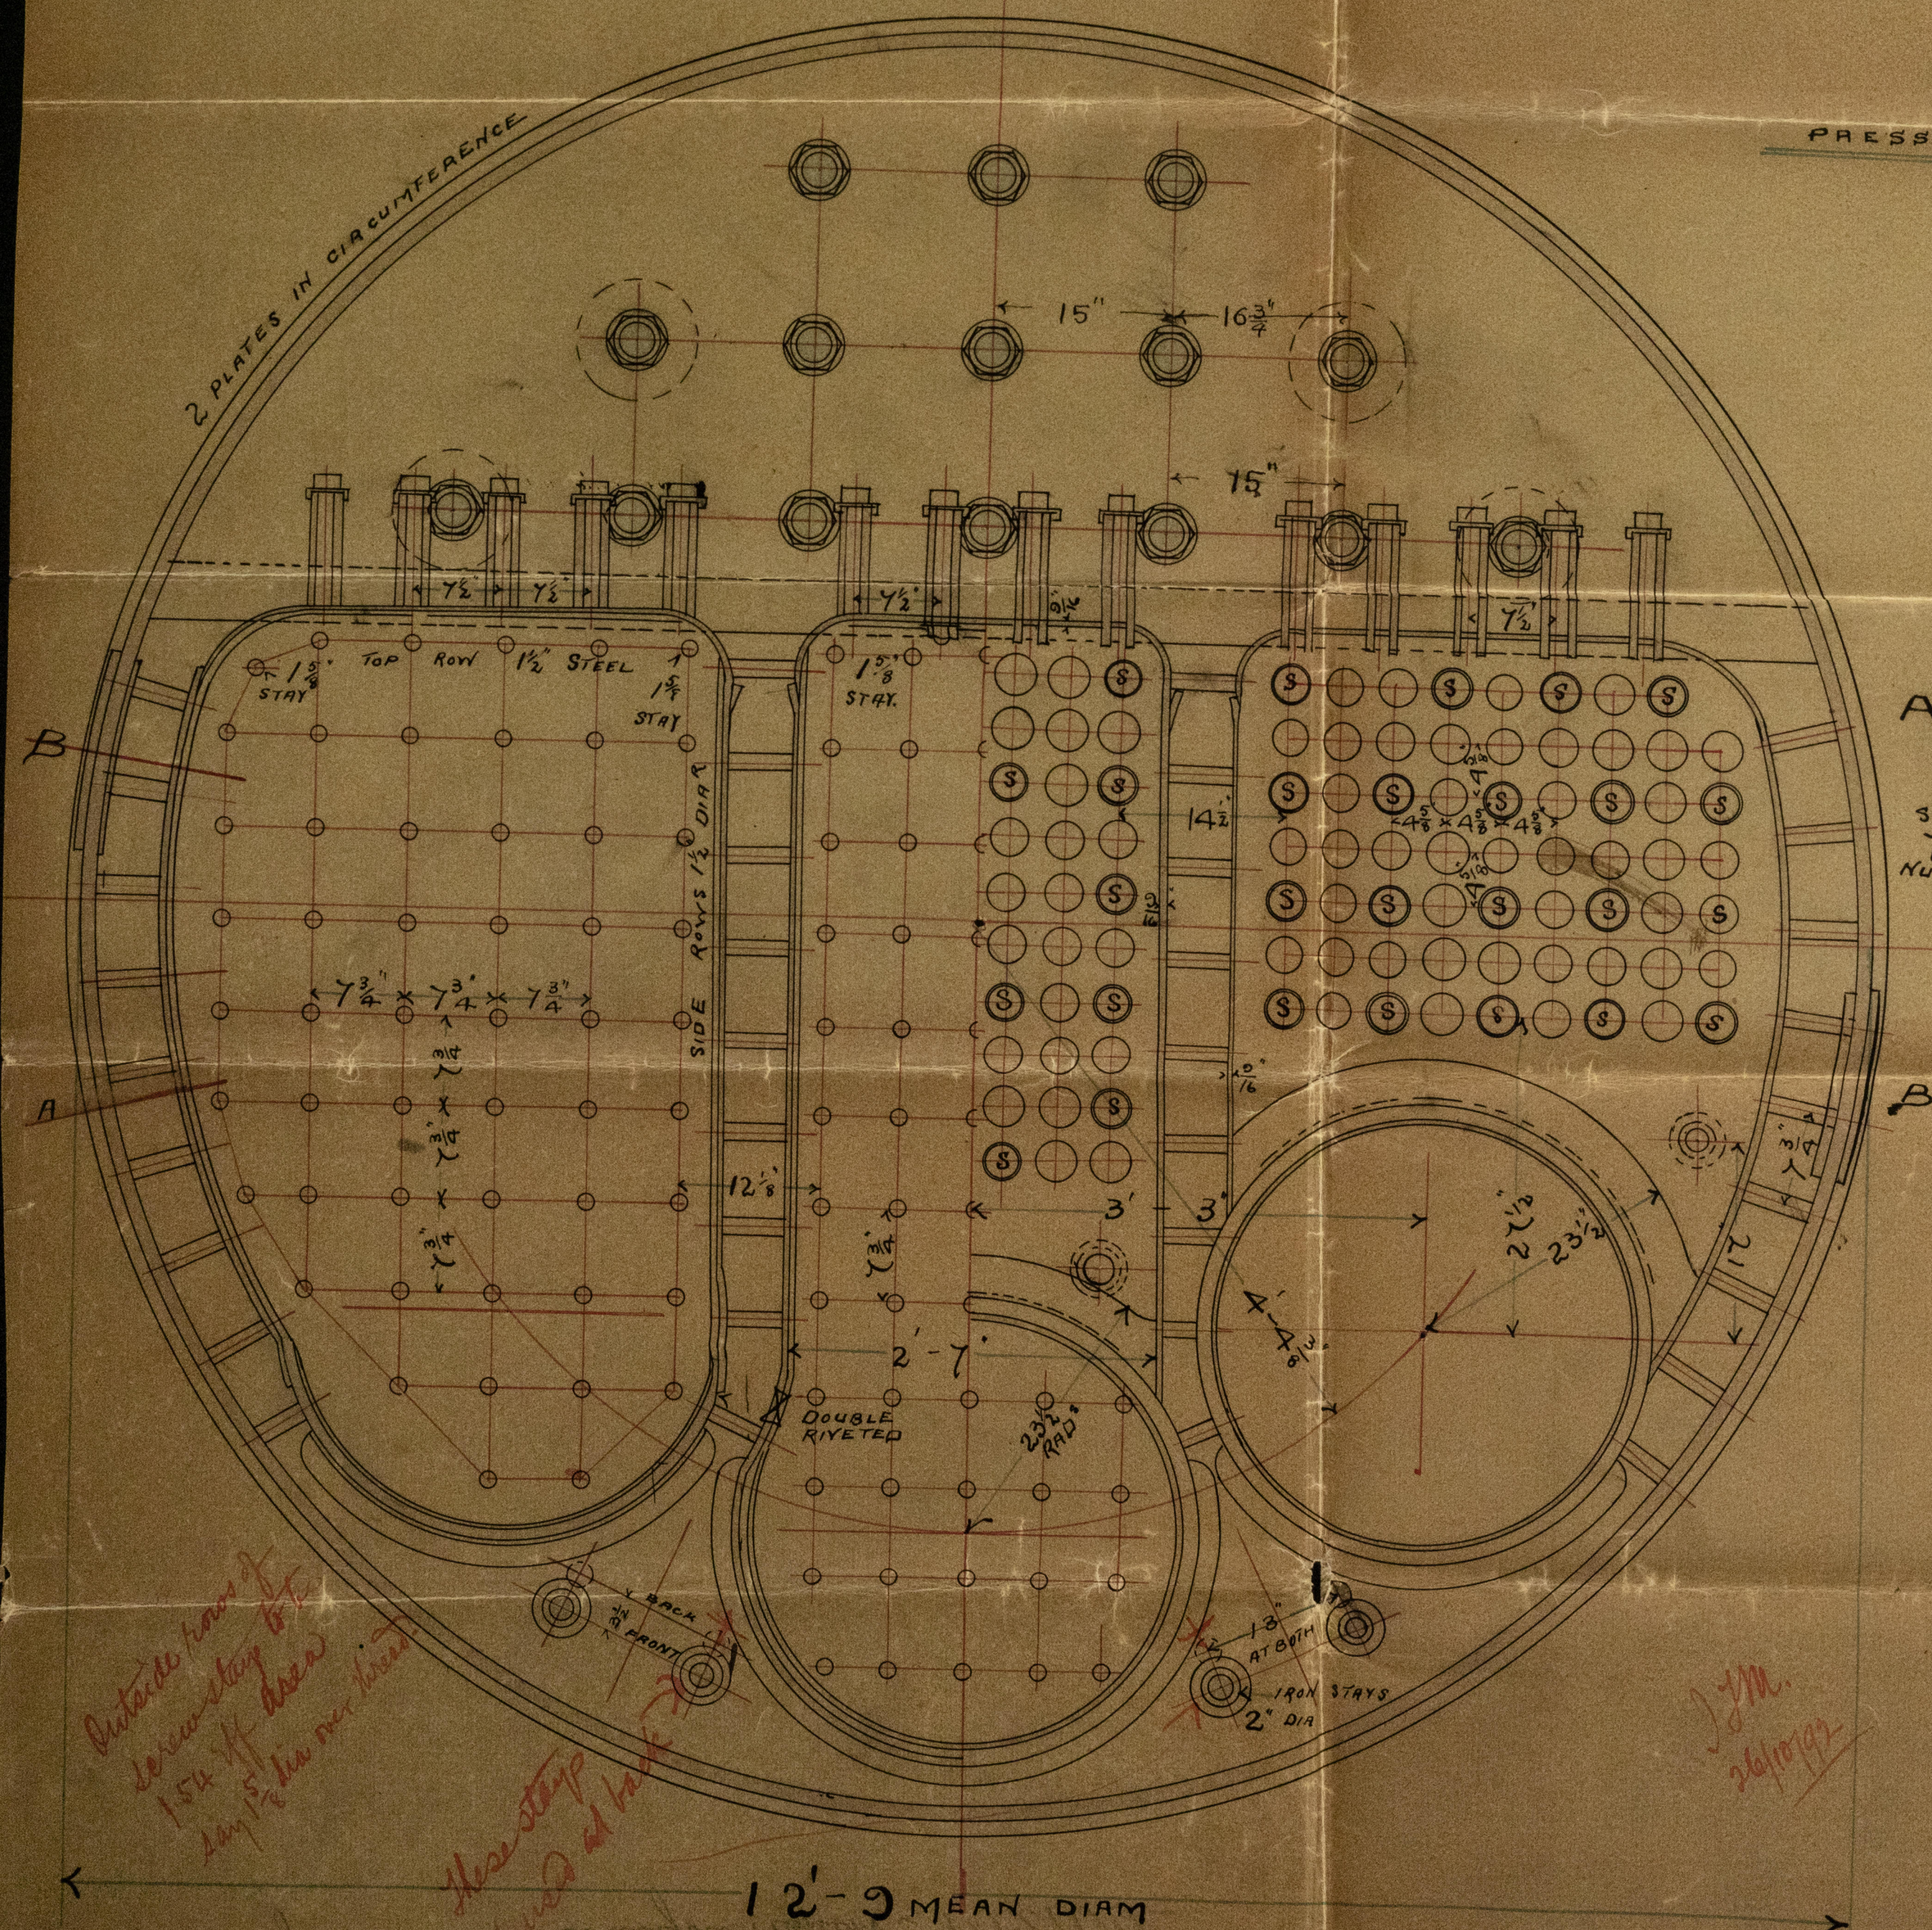

A

STEEL STAYS $1\frac{3}{8}$ " DIA
T $3\frac{3}{4}$ " X T $3\frac{3}{4}$ " PITCH
NUTS ON BOTH ENDS

M
 Glasgow
 24/10/92

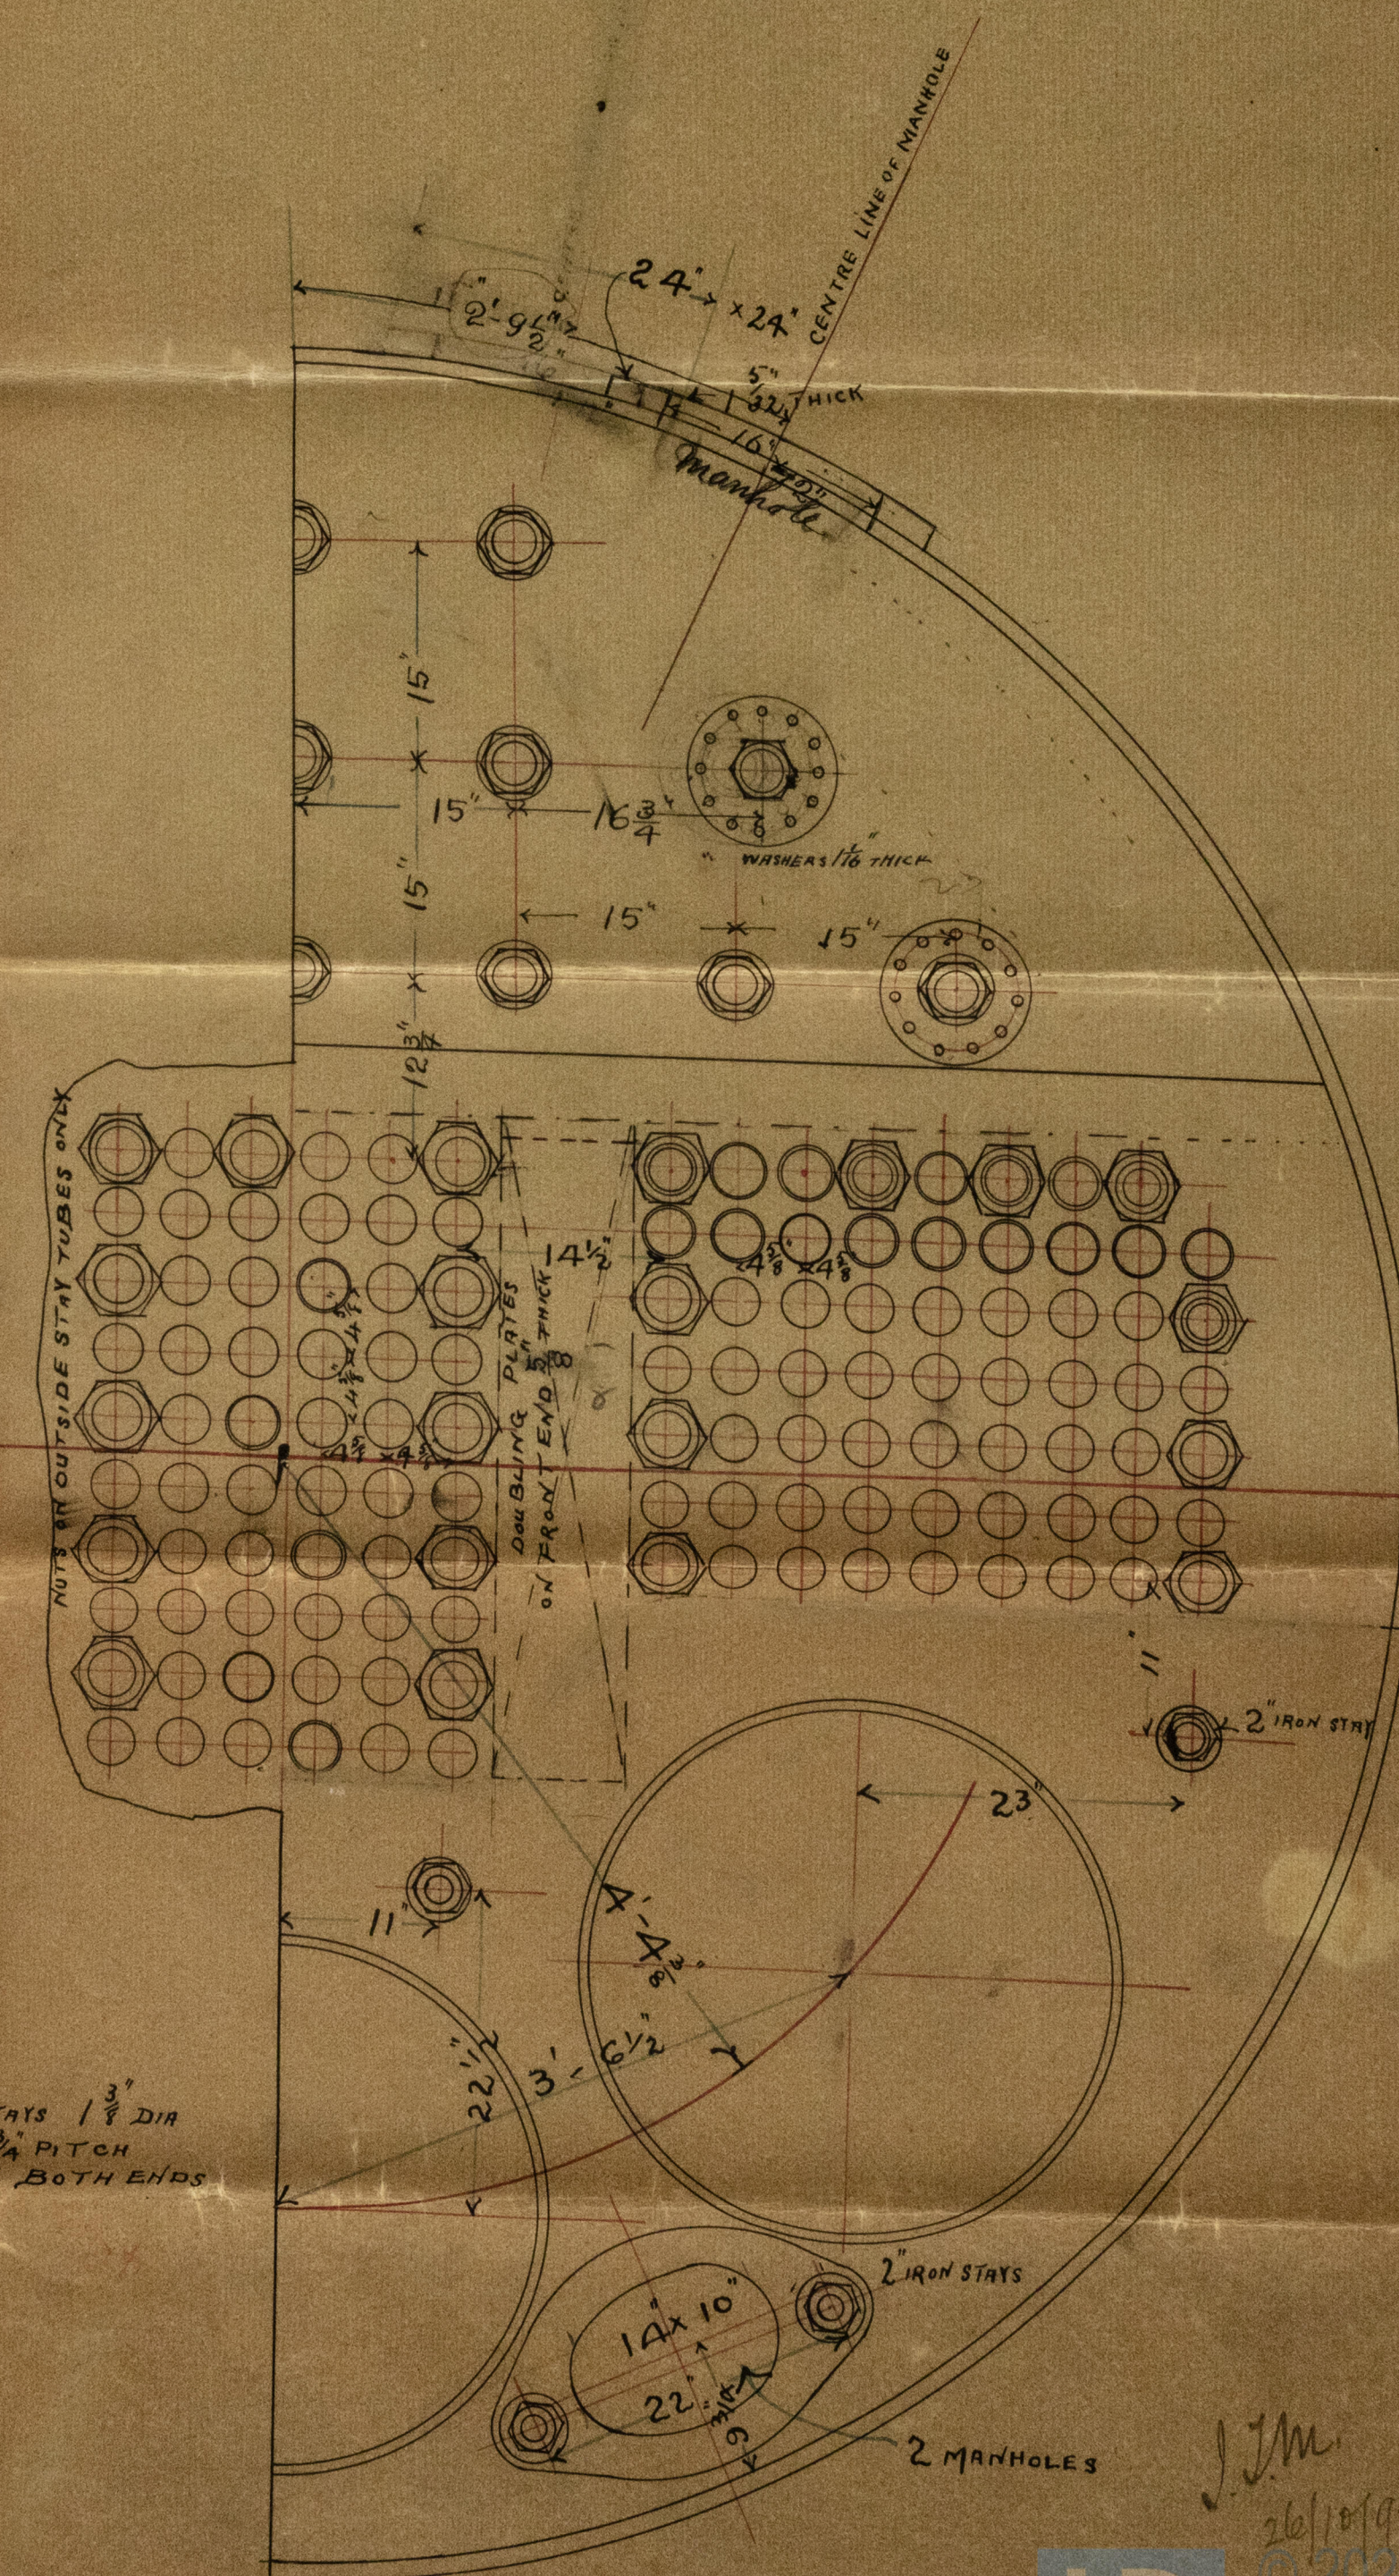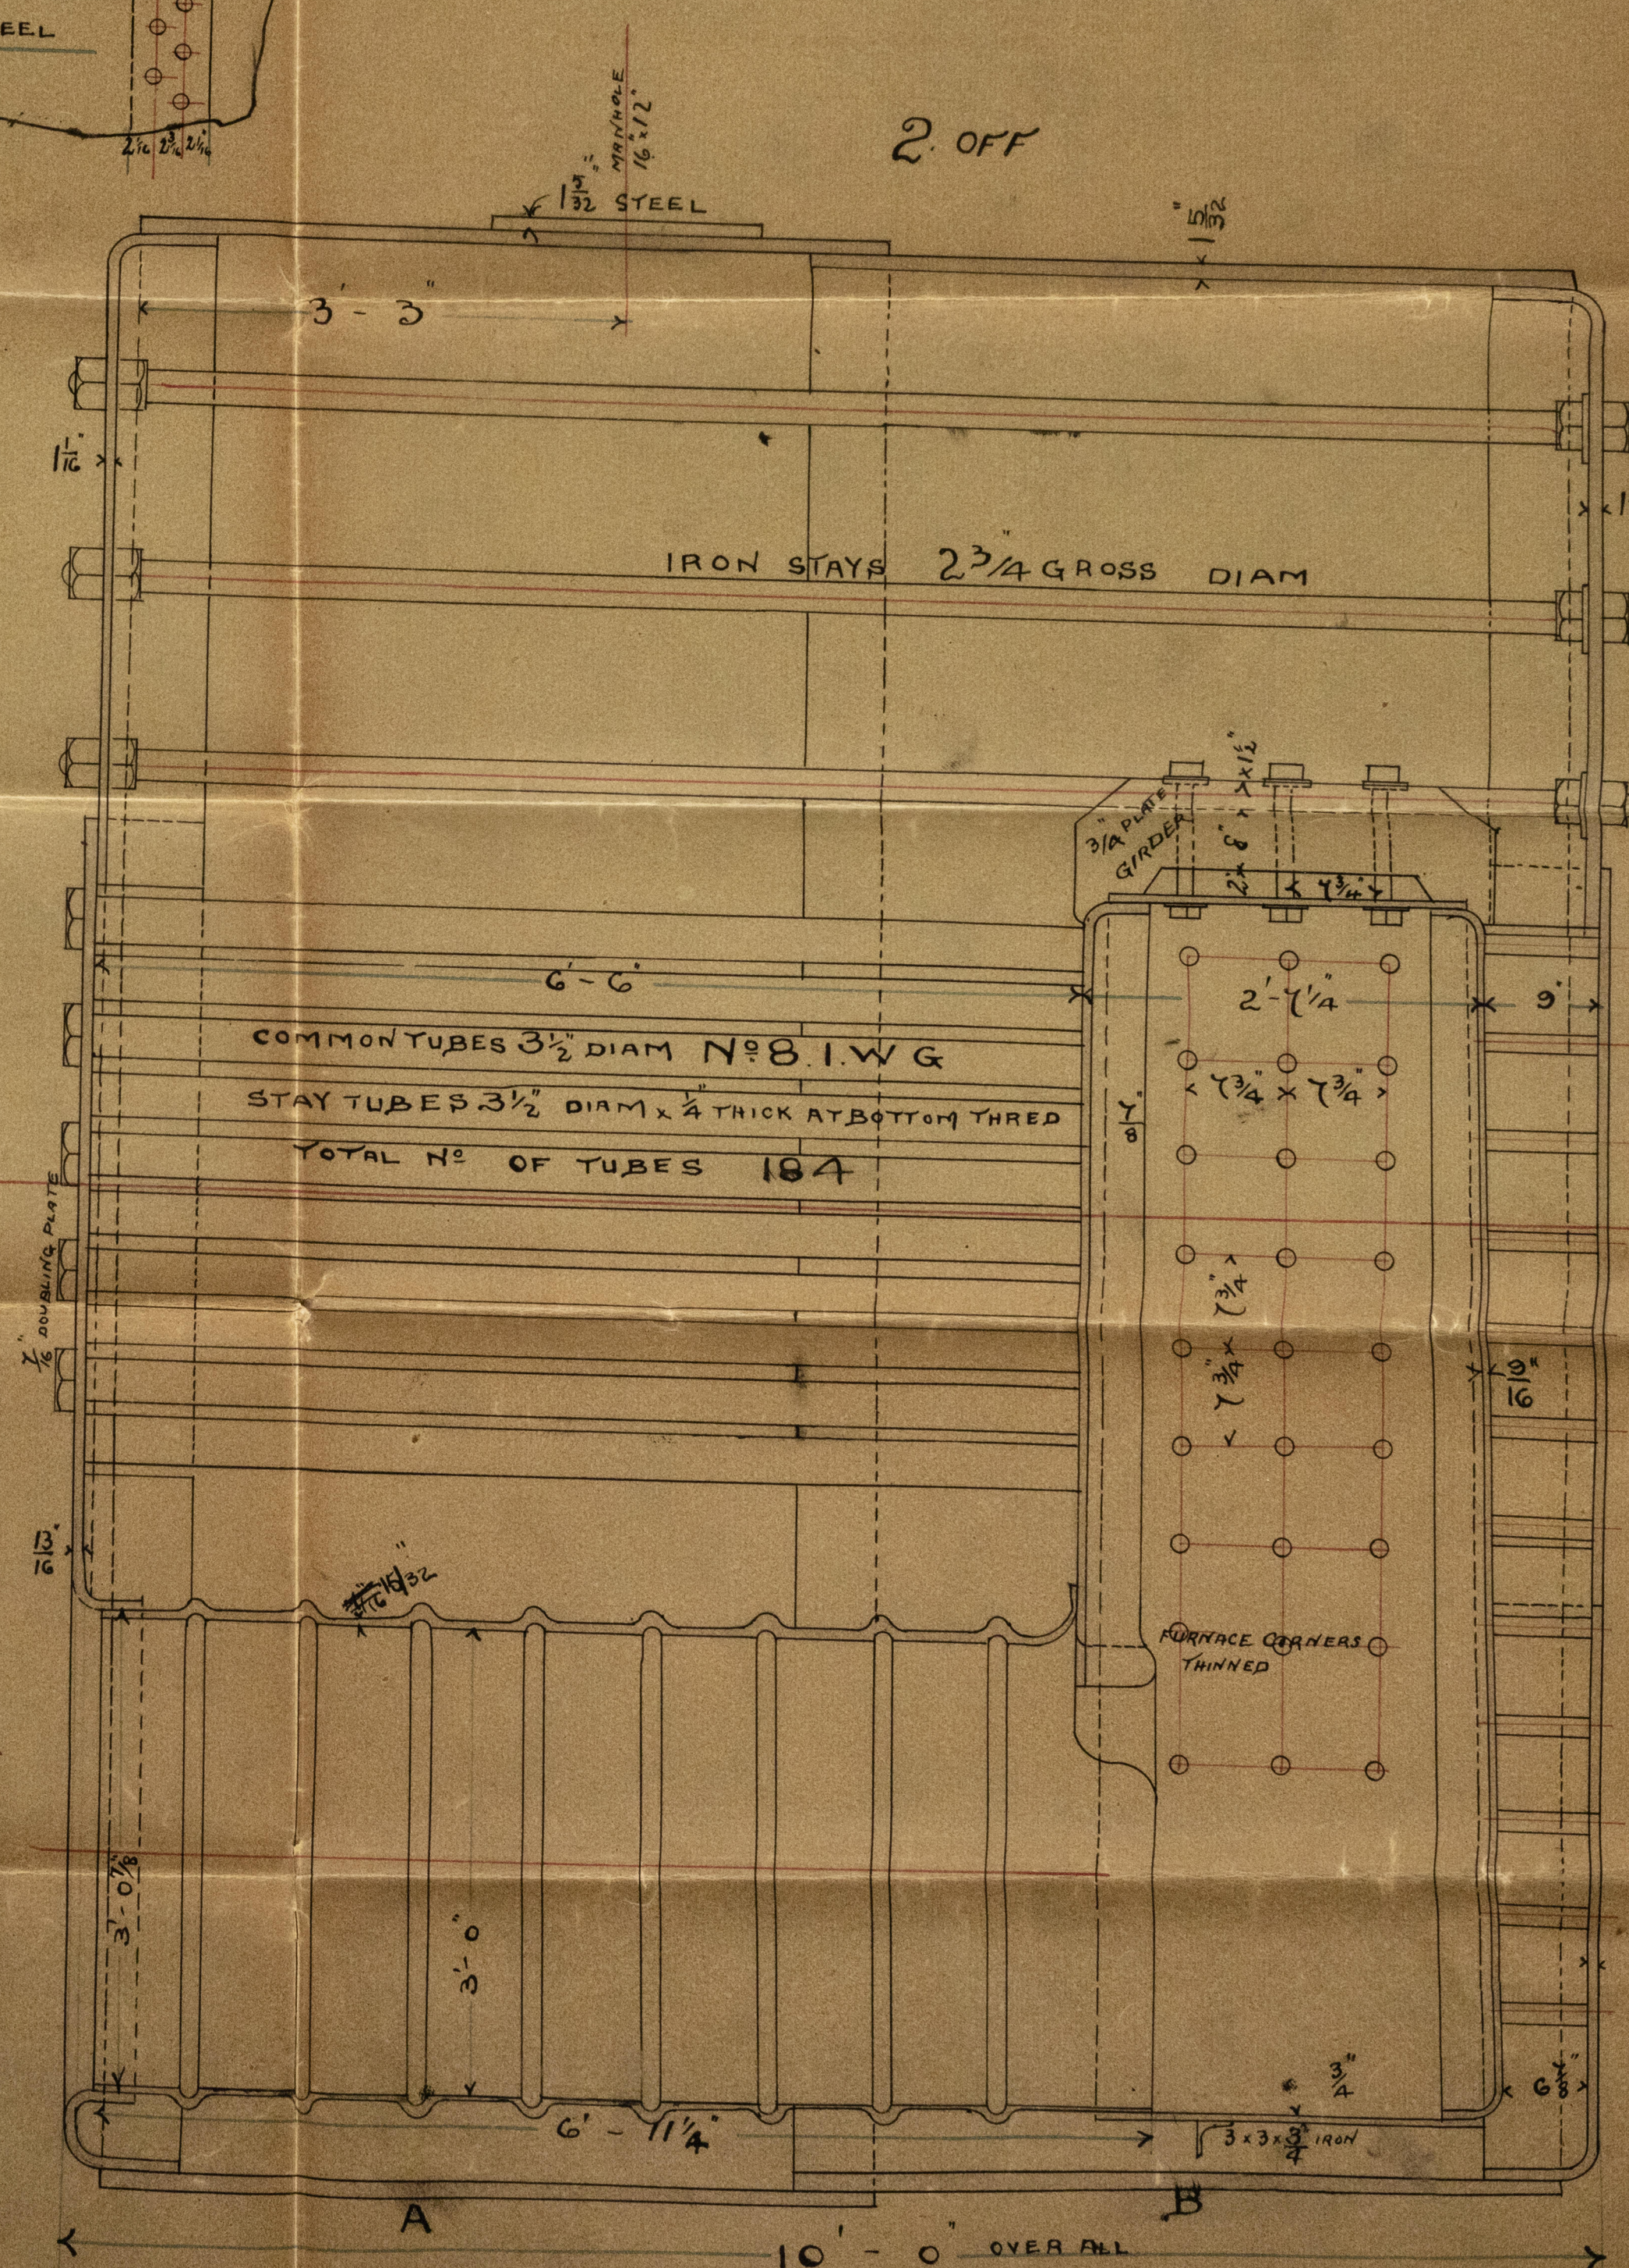


STEEL STAYS $1\frac{3}{8}$ " DIA
 $7\frac{3}{4}$ " x $7\frac{3}{4}$ " PITCH
 NUTS ON BOTH END

GLS232-0090 Lloyd's Register Foundation

Steam Tug "Vulcan" Glasgow Report No. 12100A-

GL5232-0090

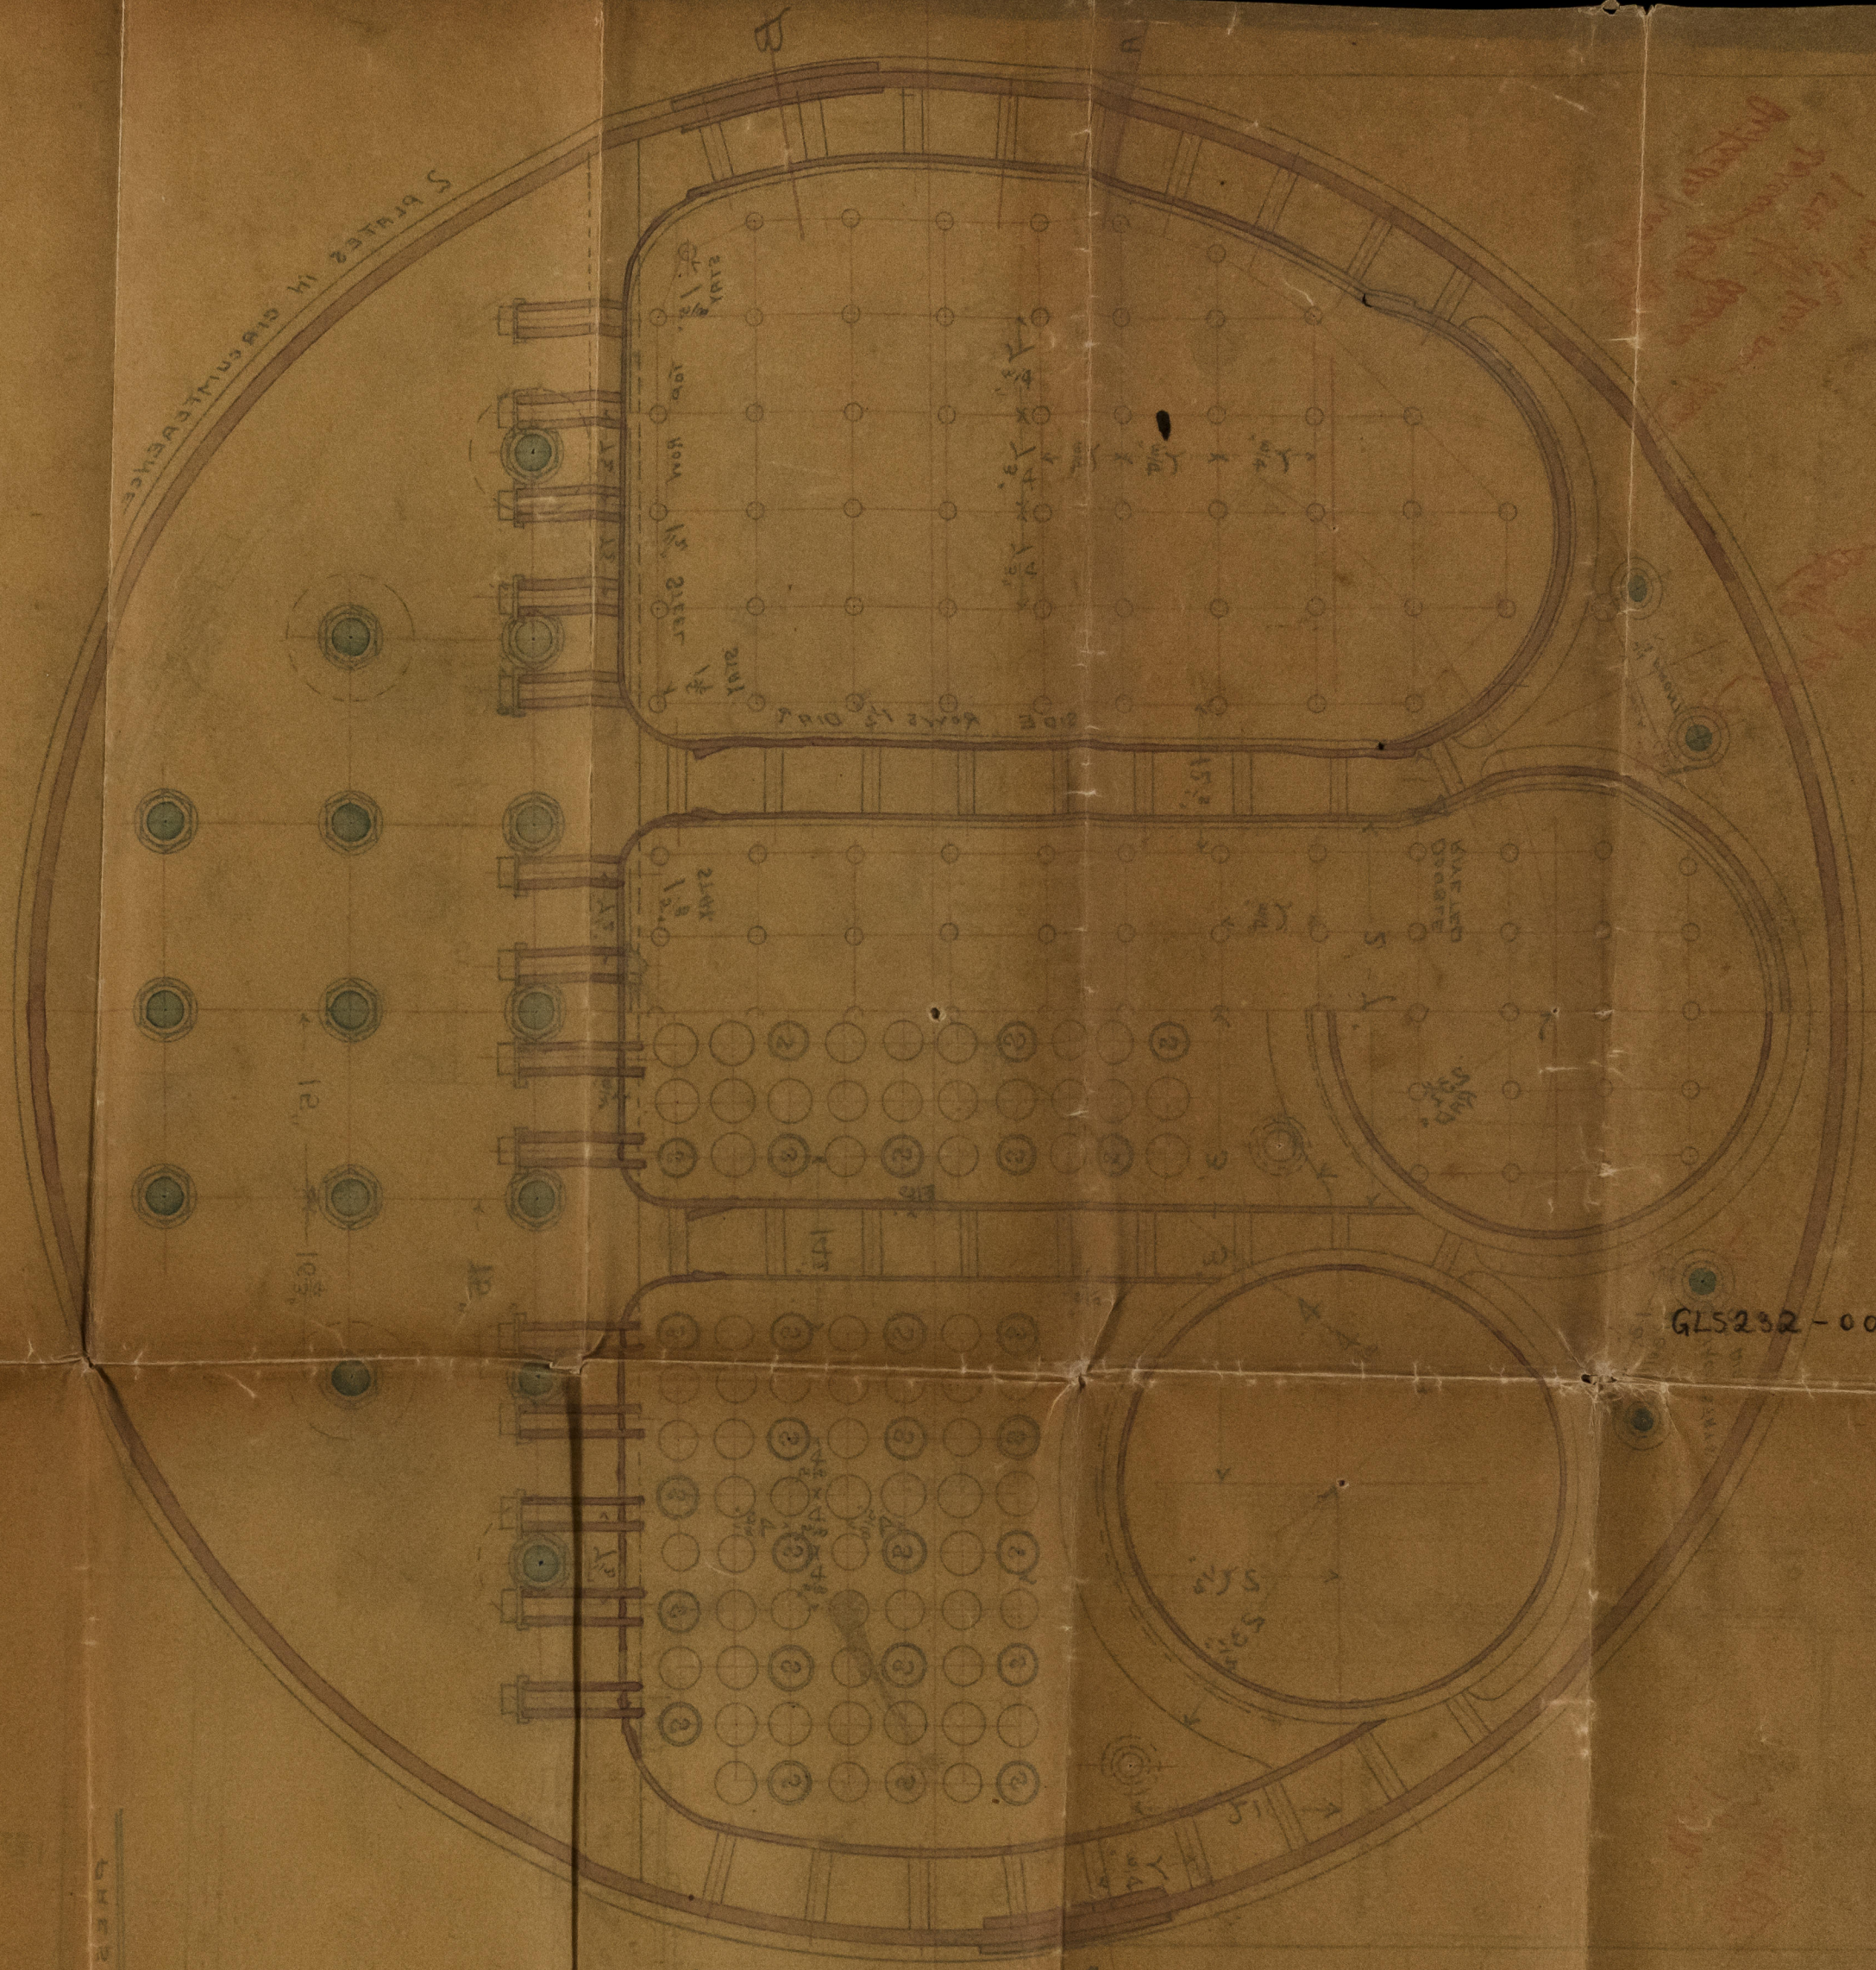

WAS ON GUN MOUNT
STEEL PLATE 1 1/2" DIA

WAS ON GUN MOUNT
STEEL PLATE 1 1/2" DIA

REGISTERED
LONDON
OCT. 62

0090

20.10.72

