



Ltr: 28.3.94
 LLOYD'S REGISTER OF SHIPPING
 LONDON



Proposed Pumping Plan for S. Tug "Search Light"

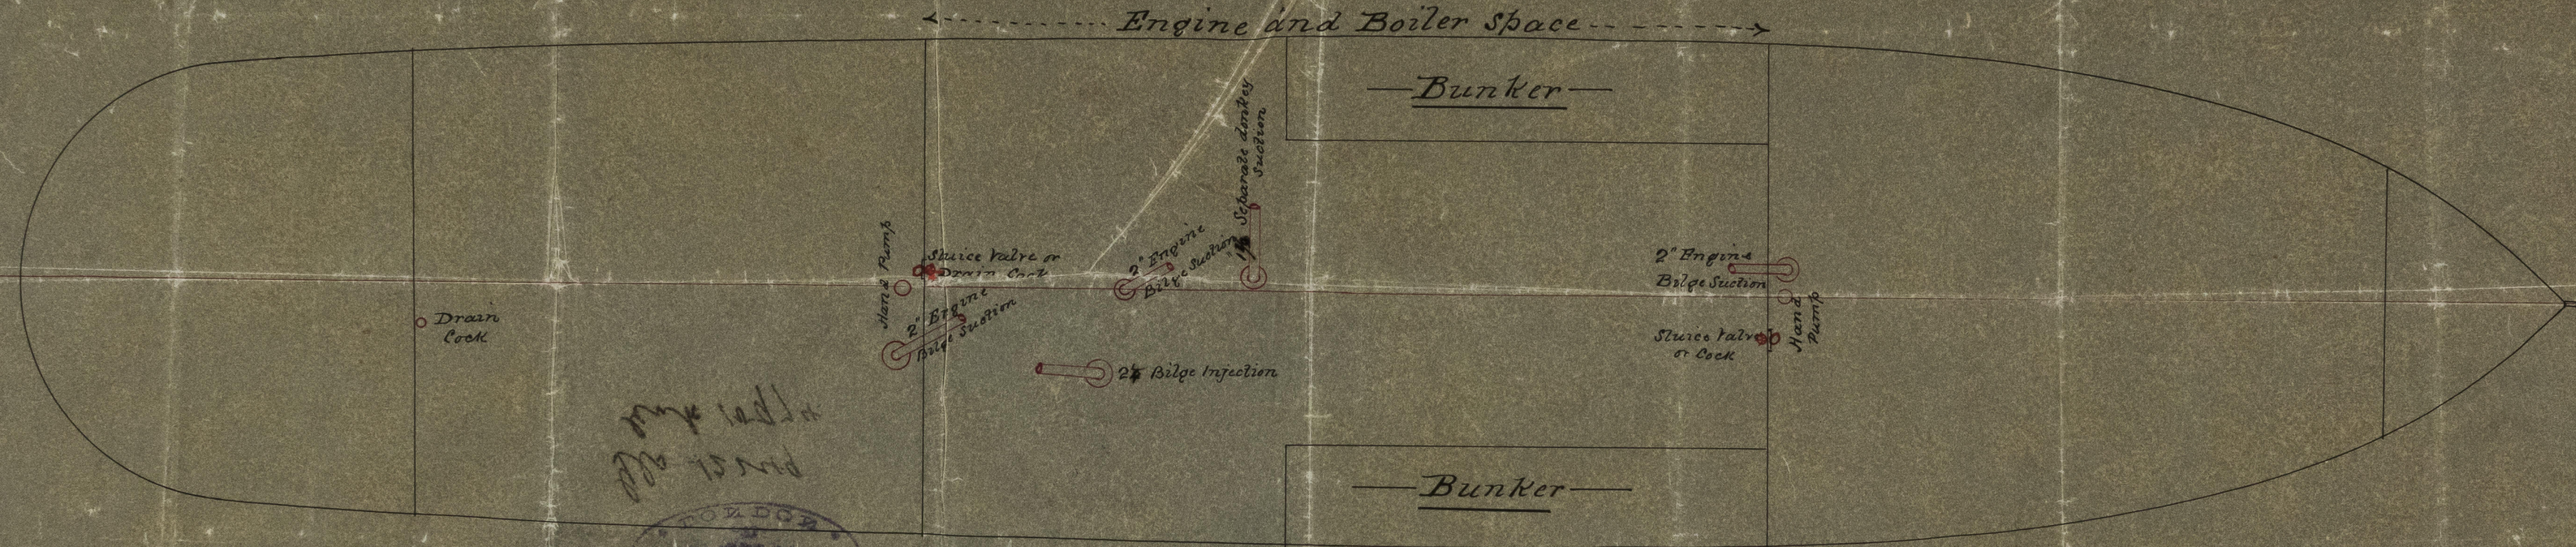

1st 1st 1st
 2nd 2nd 2nd

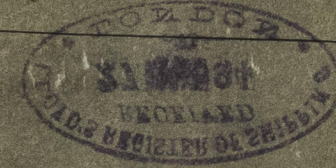


1st 1st 1st
 2nd 2nd 2nd

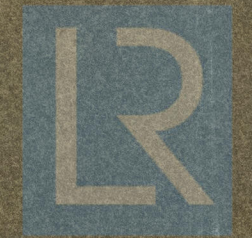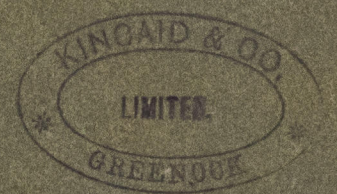

© 2001 J. I. M.
 Lloyd's Register Foundation
 28/3/94


Tug Search Light
ex "Acton"

Pumping plan

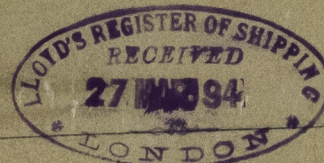


Gls 12249
Lmk 10974

Peak
Dinner

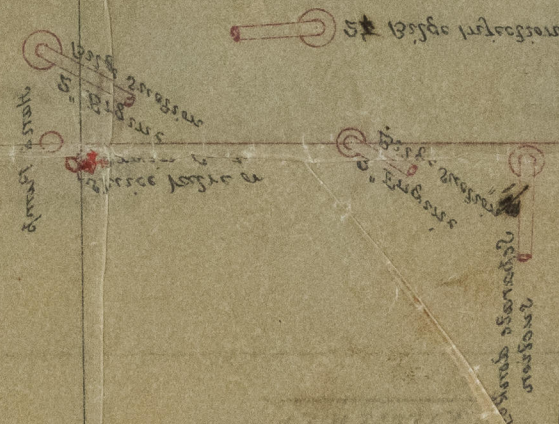

LS00-412574

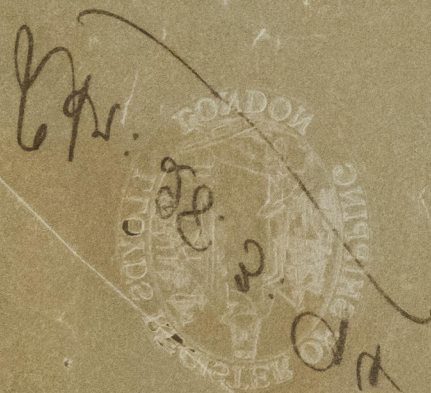

© 2021

Lloyd's Register
Foundation