

29.6.93





$120 \times 112 = 14 \text{ m}^2$

MARINE BOILER 11'-0" x 9'-0" FOR 80 LBS W.P. TO LLOYD'S SURVEY

SCALE 1 INCH = 1 FOOT

BOILER NO. 510

28.6.93

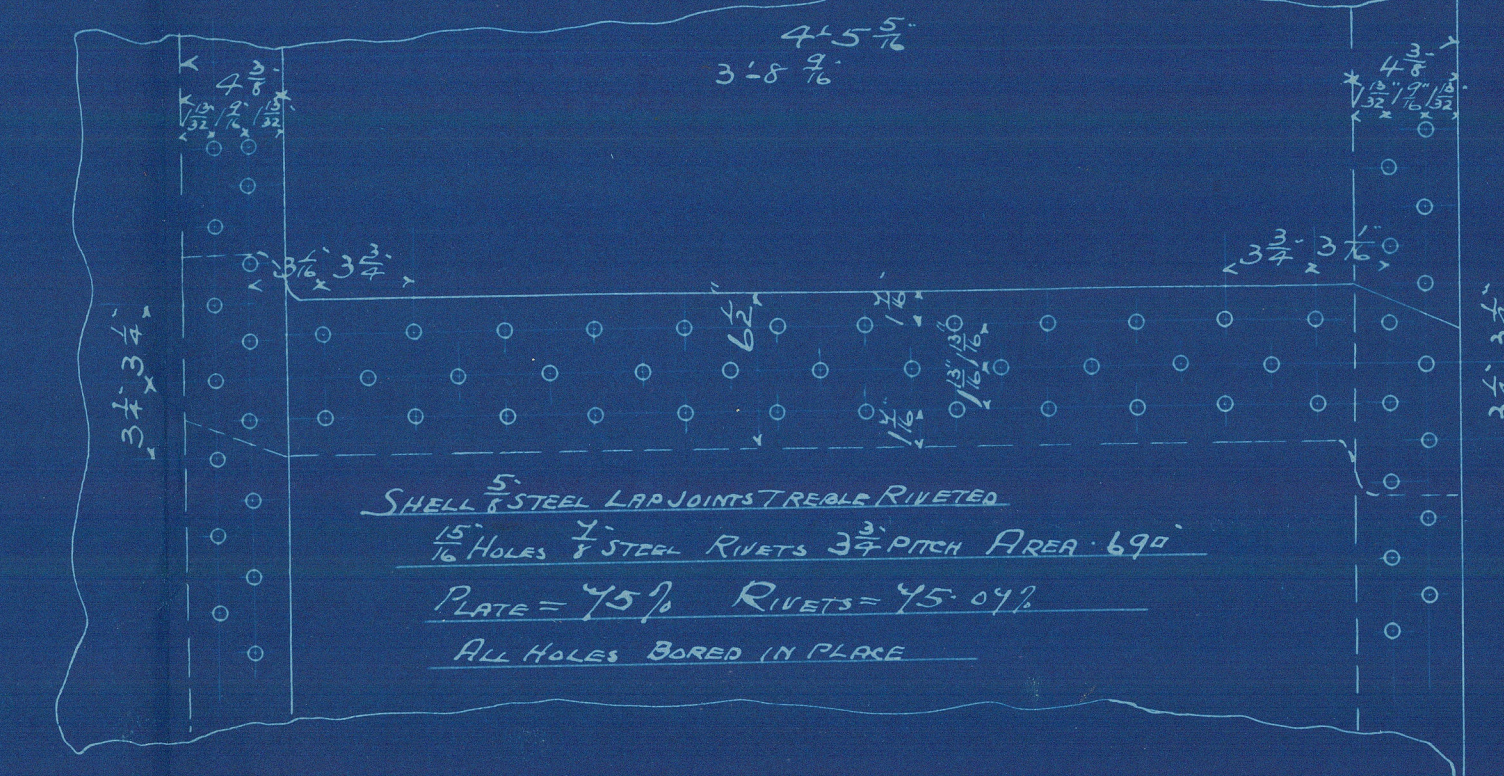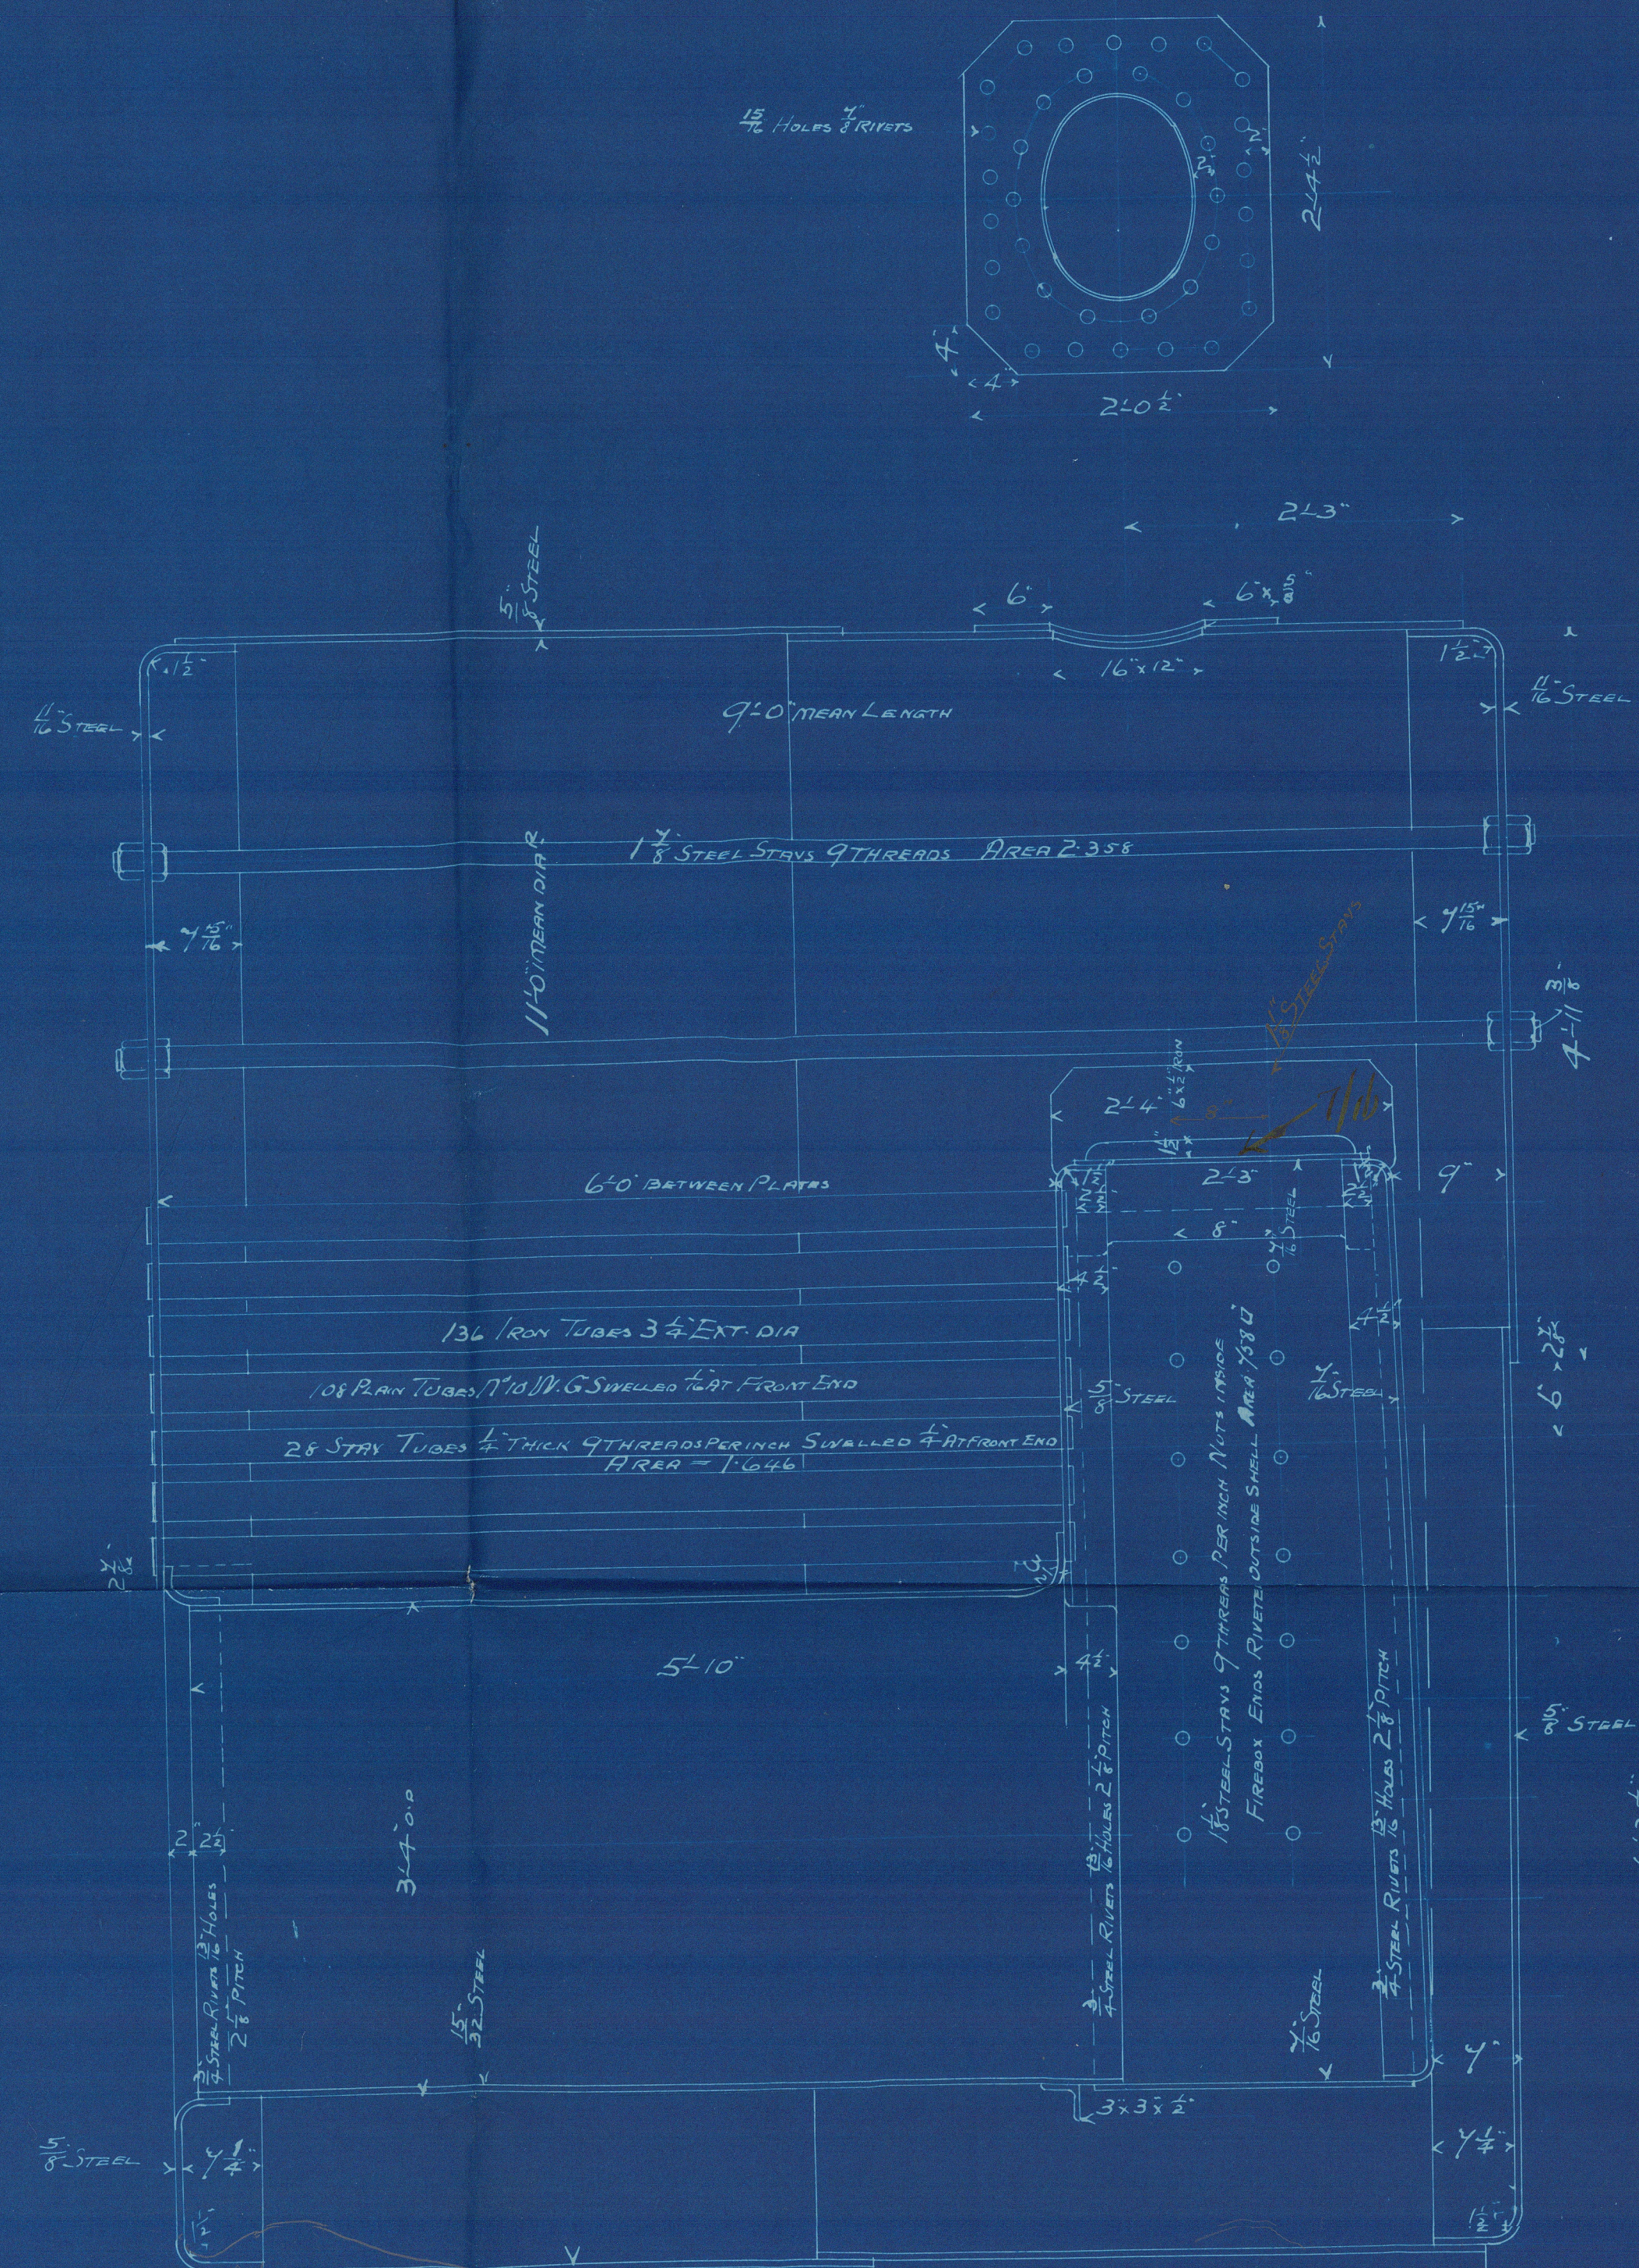

MOORE PARK BOILER WORKS  
24/6/93  
LINDSAY BURNET & CO  
Drawing No. 624 Tracing No. 100  
RD. 4C  
HELEN STREET, COVAN, GLASGOW

|                 |            |              |
|-----------------|------------|--------------|
| HEATING SURFACE | TUBES      | 644.25 sq ft |
|                 | FURNACE    | 68.8 sq ft   |
|                 | C CHAMBER  | 120 sq ft    |
|                 | TOTAL      | 833 sq ft    |
| GRATE AREA      | 5'-0" BARS | 32.5 sq ft   |

BLR. NO. 510



Lindsay  
Burnet & Co

No 510.

80 to W.P.

of "Burnlem"



Glasgow Report No.  
12,466.

65236A-0020



© 2021

Lloyd's Register  
Foundation