

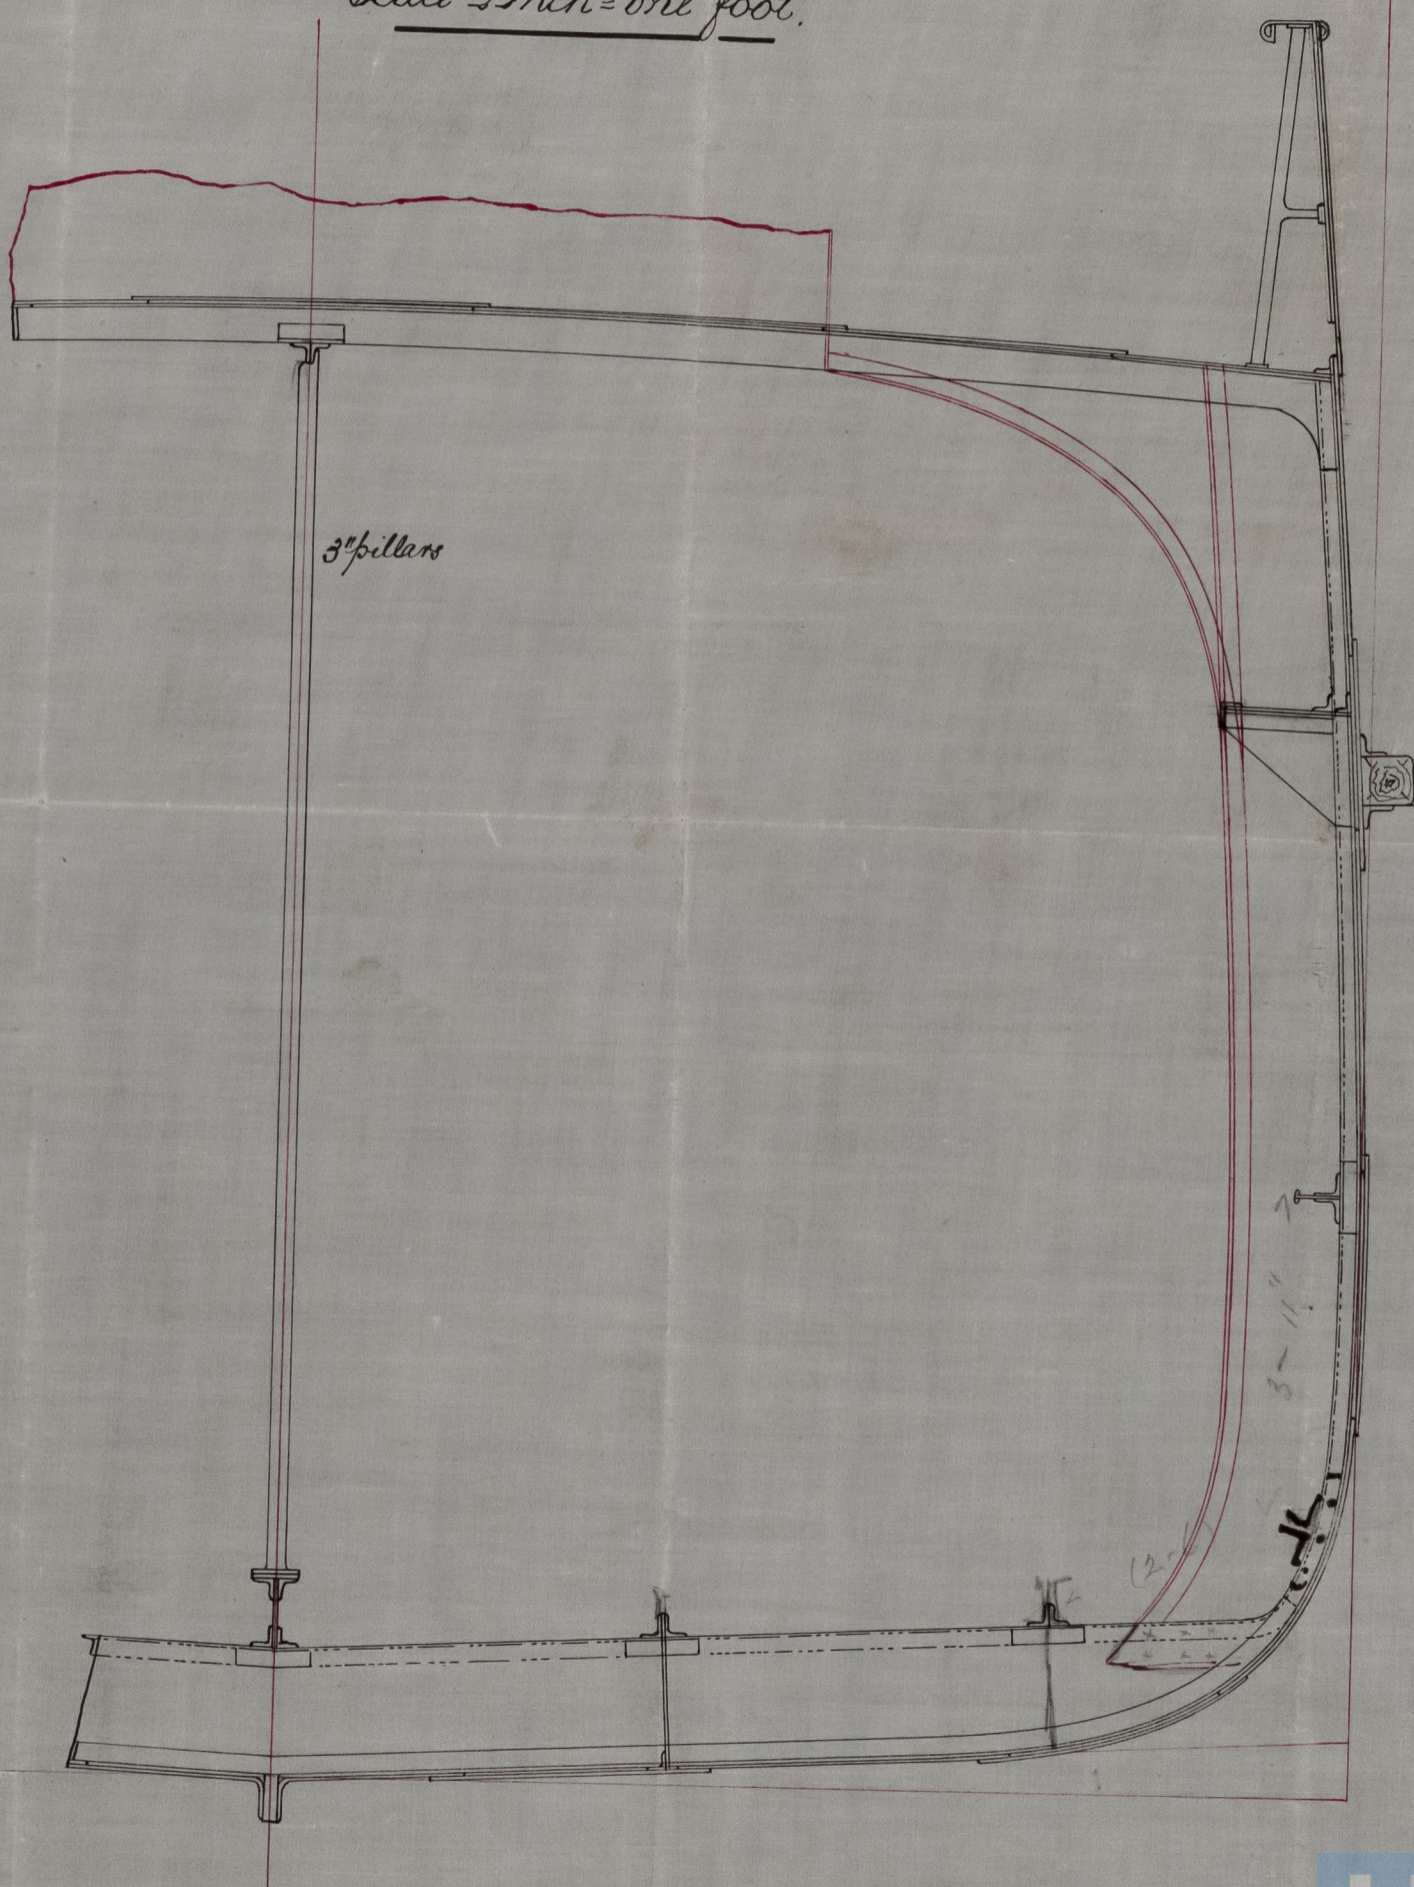


11.5.93

Section through Quarter deck of S.S. No 114  
Showing positions of Stringers and keelsons.  
Scale  $\frac{1}{2}$  Inch = one foot.

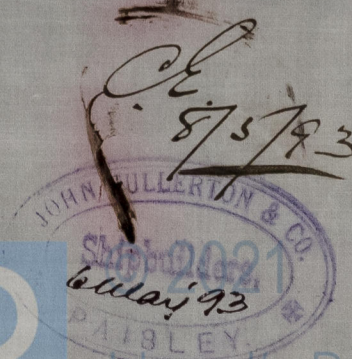


Section through Quarter deck of S.S. No 114  
Showing positions of Stringers and keelsons.  
Scale  $\frac{1}{2}$  Inch = one foot.

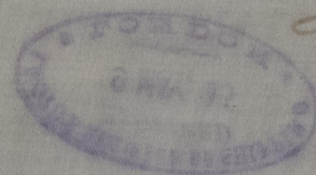

Lloyd's Register  
Foundation

615237-0023

S.S. "Ringsend" Glasgow Report No. 12542.-

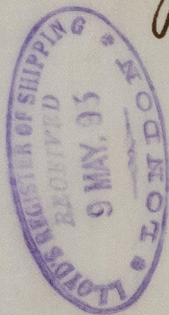

© 2021  
Lloyd's Register  
Foundation

GL5237-0023