


S.S. "Clifton" Glasgow Report 16/10/93
18:9:93

Pumping Plan of S.S. No 114.
 Scale 1/8 Inch = 1 Foot.

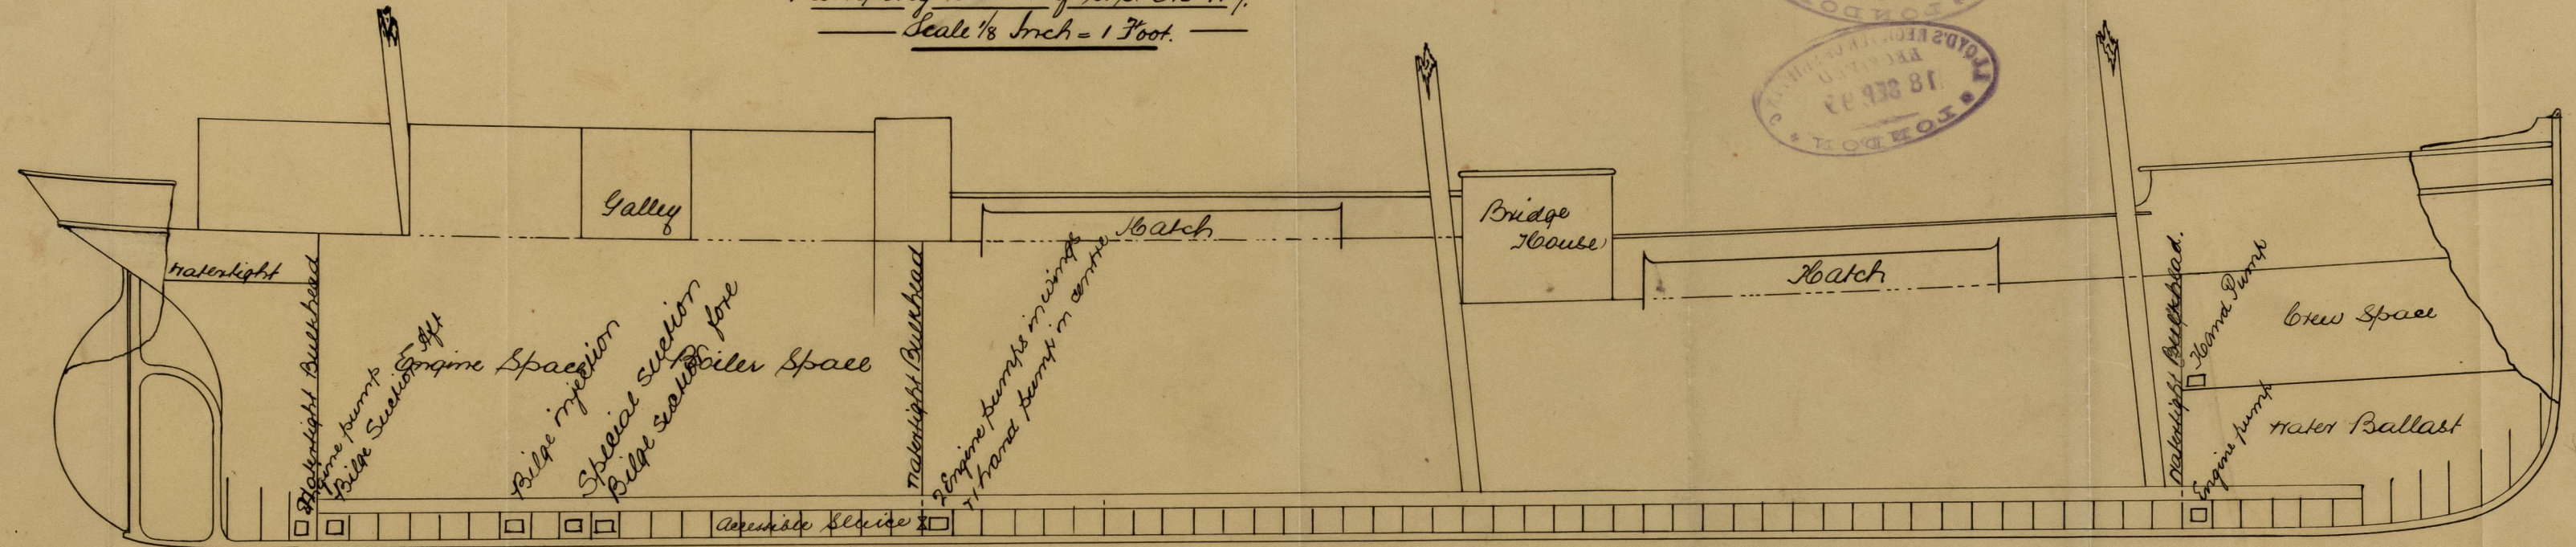

LLOYD'S REGISTER OF SHIPPING
 LONDON
 12 SEP 93
 LLOYD'S REGISTER OF SHIPPING
 LONDON
 18 SEP 93


N.A.
 18-9-93

Lloyd's Register
 Foundation
 11/9/93

S.S. "Kingsend" Glasgow Report No. 12572.

465237-0024

EP. P. 81

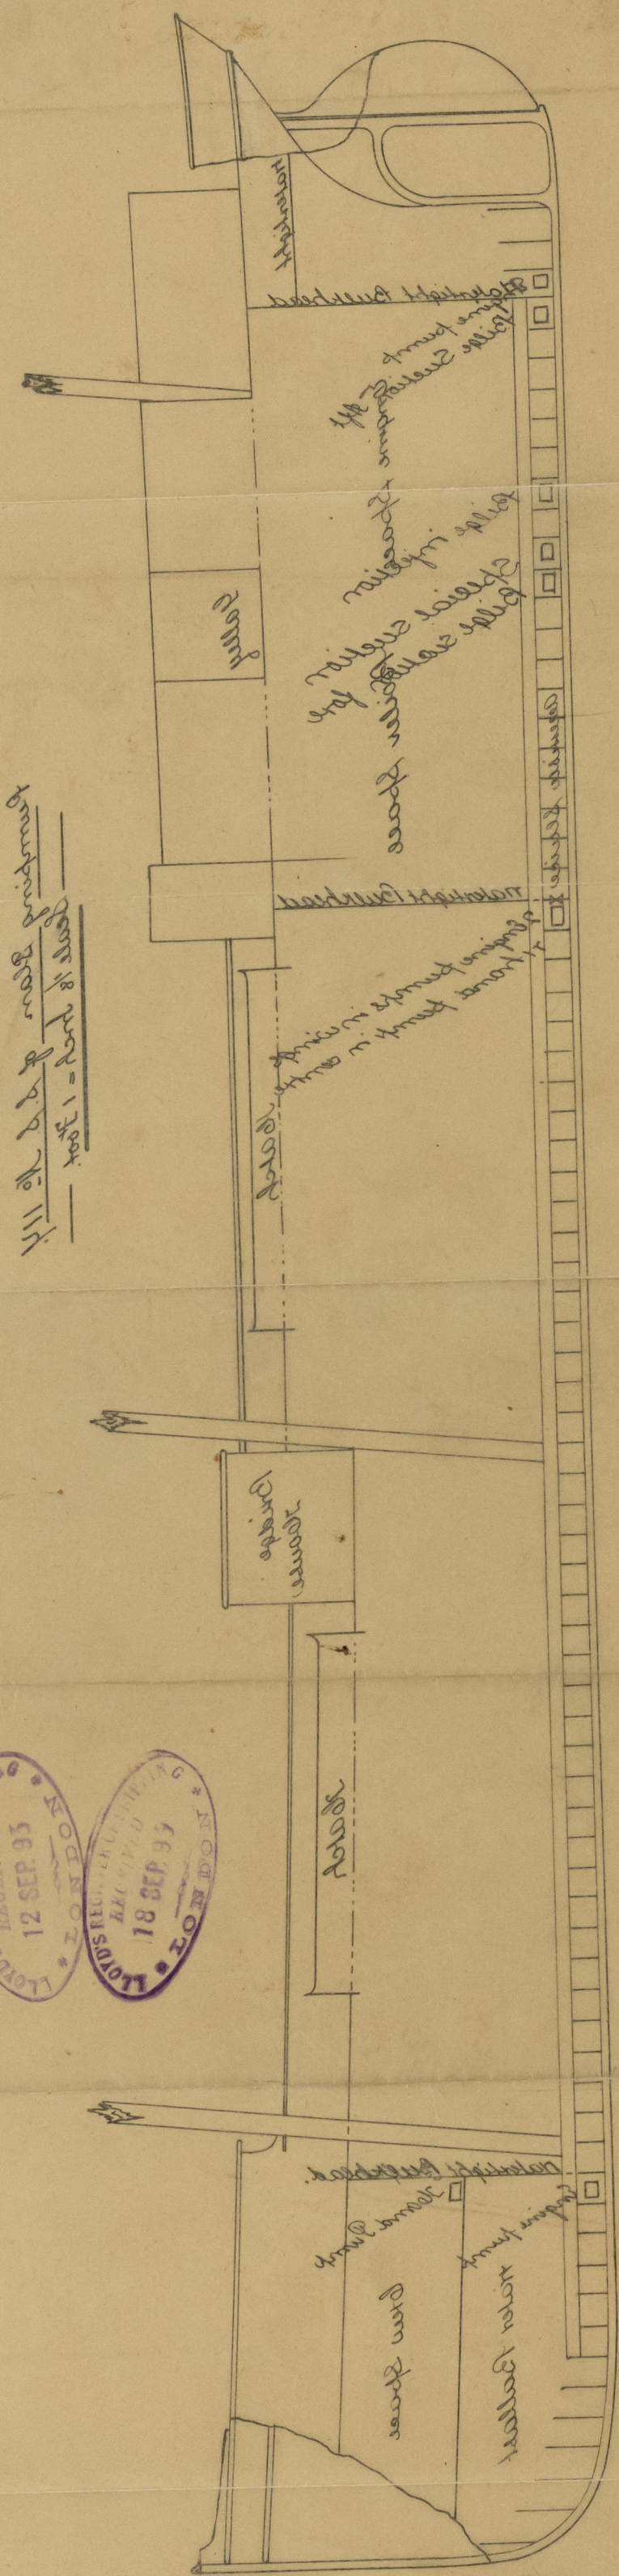

111 1/2 ft. x 6 ft. 6 in. x 11 ft. 6 in. = 111 1/2 ft. x 6 ft. 6 in. x 11 ft. 6 in.

LODGE REGISTER OF SHIPPING
RECEIVED
12 SEP 93
LONDON

LODGE REGISTER OF SHIPPING
RECEIVED
18 SEP 93
LONDON

EP. P. 81



© 2024
Lloyd's Register
Foundation

465237-0024