



MARINE BOILER NOS 254-5

SCALE 1 INCH = 1 FOOT

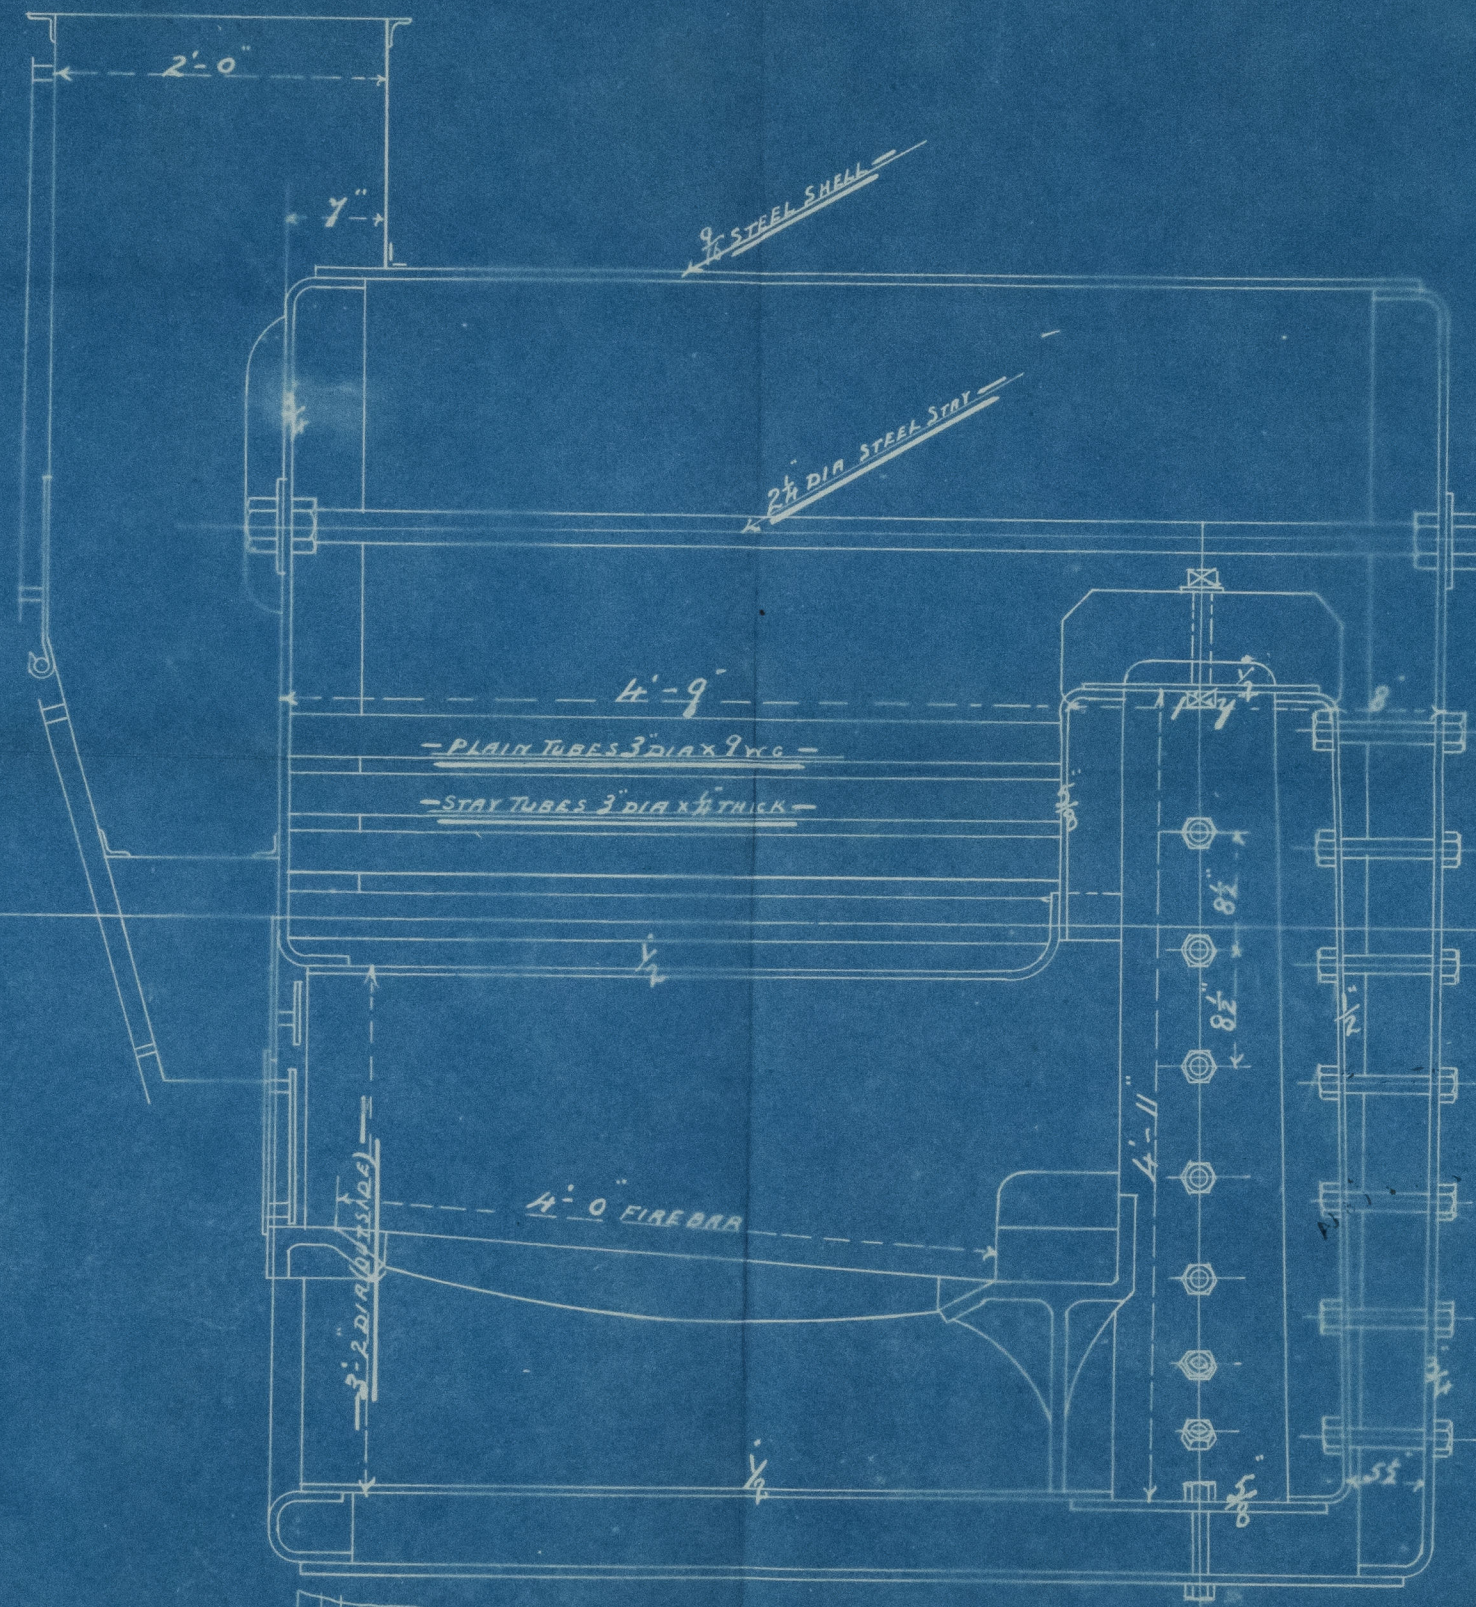

DIMENSIONS.

Diameter of Boiler (outside)	4'-9"
Length of Boiler	17'-0"
Diameter of Furnace (outside)	3'-2"
Number of Plain Tubes	36
Number of Stay Tubes	24
Total Number of Tubes	60
Total Heating Surface	318 sq ft
Total Firegrate Area	12.3 sq ft
Working Pressure	100 lbs.

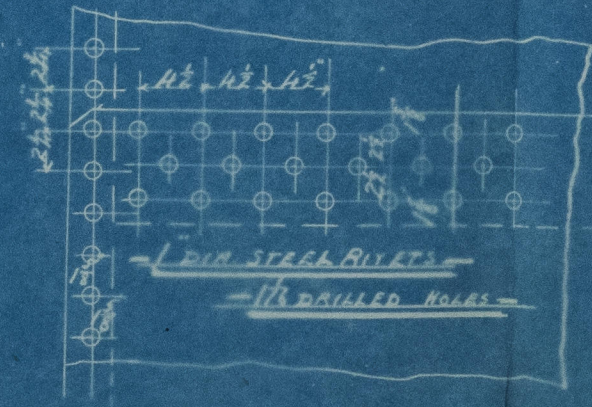

CRS.
14.10.93

Bailers
S.S. "Angelo"
S.S. "Buffalo"

Glasgow Report

12/12/88

do do.

Mackie Thomas

do

~~246. 145~~
74. 80

Muir Houston

254

255

GLS238-0109



© 2021

Lloyd's Register
Foundation