

No 437


No 23960

26.7.93.

Plan of Inner bottom showing

Intercostals under Engine Seat

Scale $\frac{1}{4}$ " = one foot

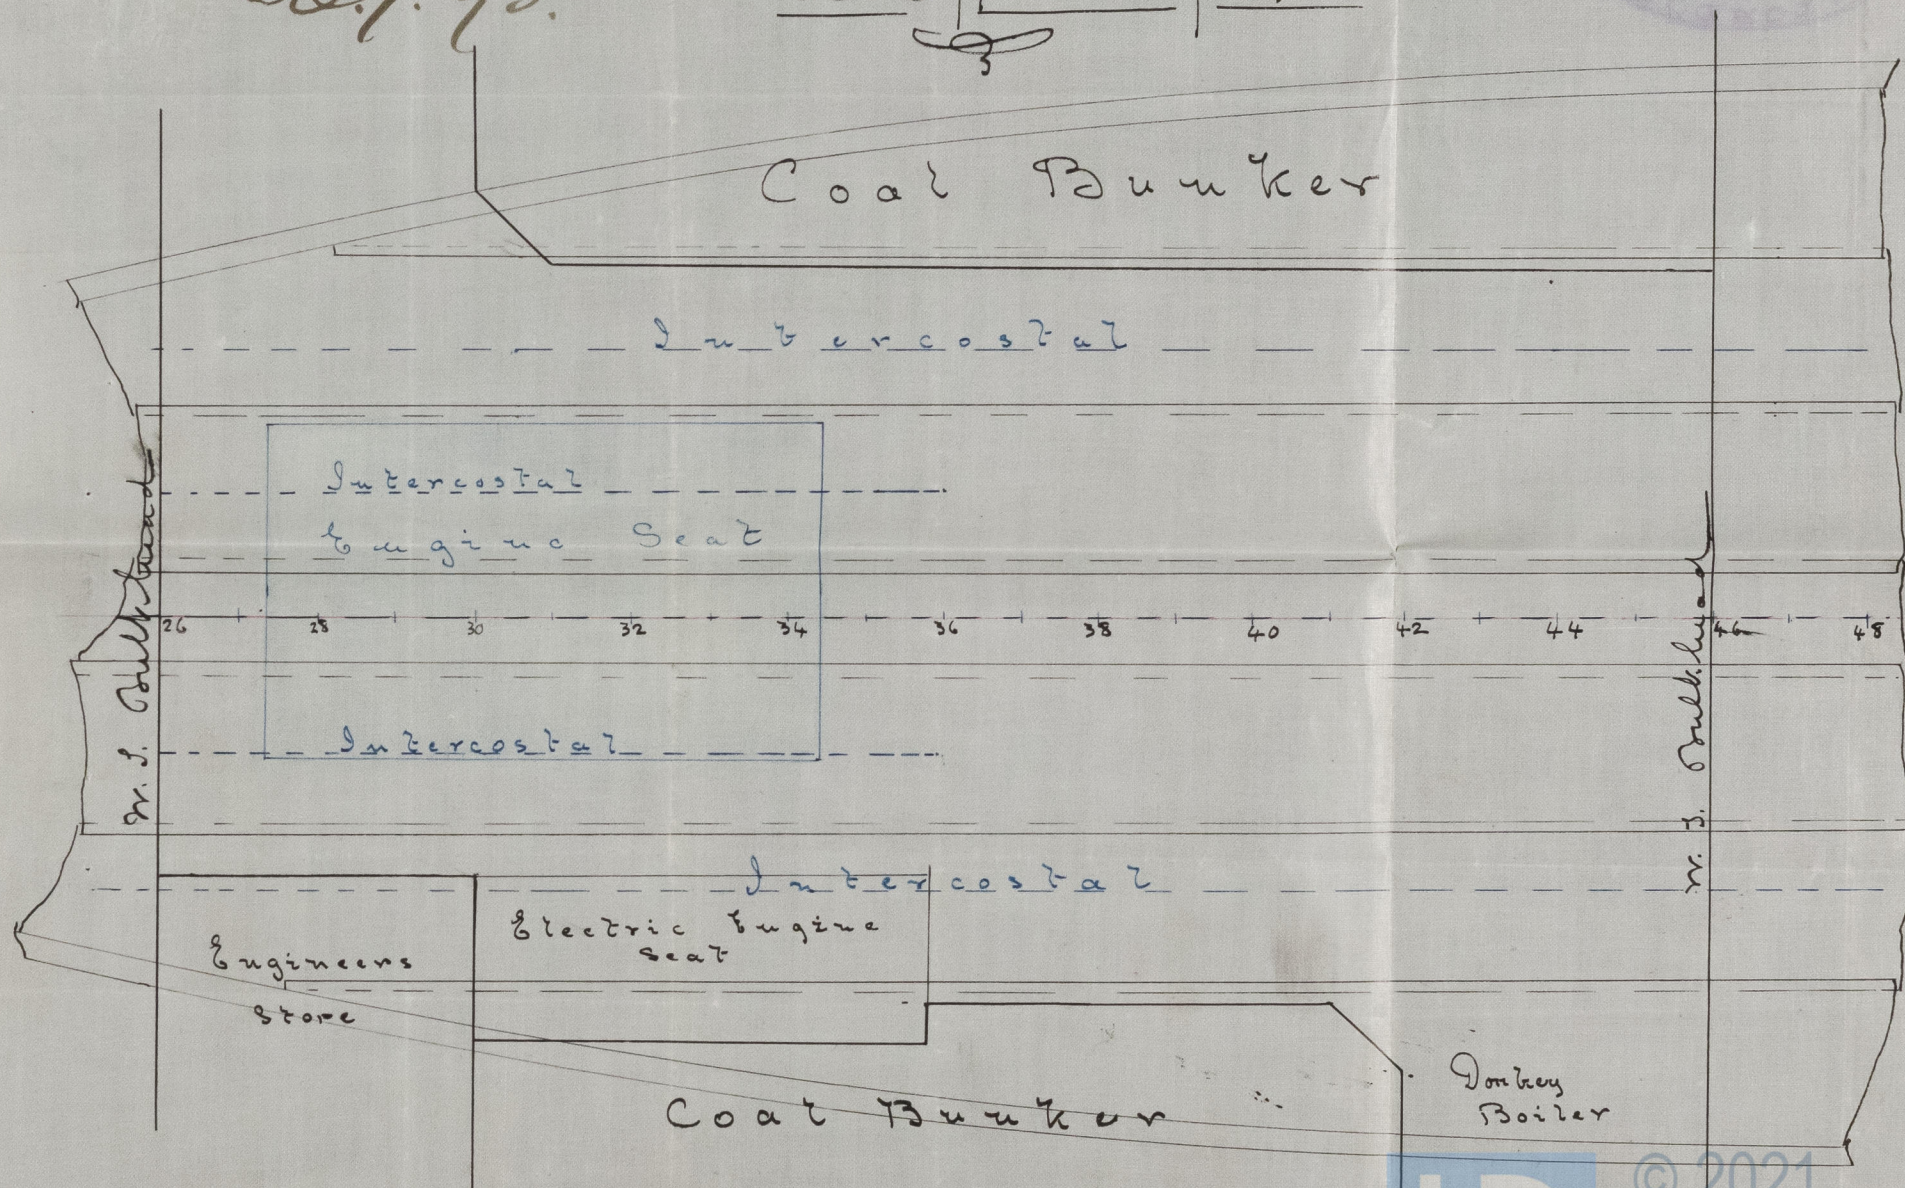


© 2021

Lloyd's Register
Foundation

GLS239-0020

S.S. "John Williams" Glasgow Report No. 12445.

GLS239-0020

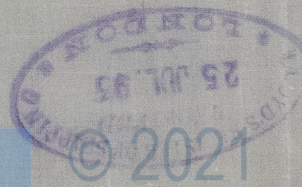

Lloyd's Register
Foundation

