

# No 86 "Envoy" 84 "ENSIGN"

## MIDSHIP SECTION

STEEL IRON STEAM TRAWLER

TO CLASS 100 A1 STEAM TRAWLER

SCALE  $\frac{1}{2}'' = 1 \text{ FOOT}$

103'6" x 20'6" EX X 11'7" MLD.

### DIMENSIONS

BREADTH HALF MOULDED ----- 10'20.  
 DEPTH FROM TOP OF KEEL ----- 12'00.  
 GIRTH HALF MIDSHIP ----- 17'80.  
 LENGTH BY PER RULE ----- 102'33.

### NUMERALS


10'20 + 12'00 + 17'80 ----- 40'00 THIRTYSHIP 1/8.  
 10'20 + 12'00 + 17'80 + 102'33 ----- 4033'20 FORTYTHIRTH 1/8.

### PROPORTIONS

102'33 ÷ 12'00 ----- 8'52 DEPTHS.  
 102'33 ÷ 20'40 ----- 5'01 BREADTHS.

### EQUIPMENT FOR 140 TO 160 TONS.

ANCHOR 4 1/2 CWTs EX STOCK  
 1 " 4 " " "  
 1 " 2 1/2 " " "  
 45 FATHOMS 1 1/2 S.L. CHAIN.  
 60 " 5 1/2 HAWSER.  
 60 " 3 1/2 WARP.

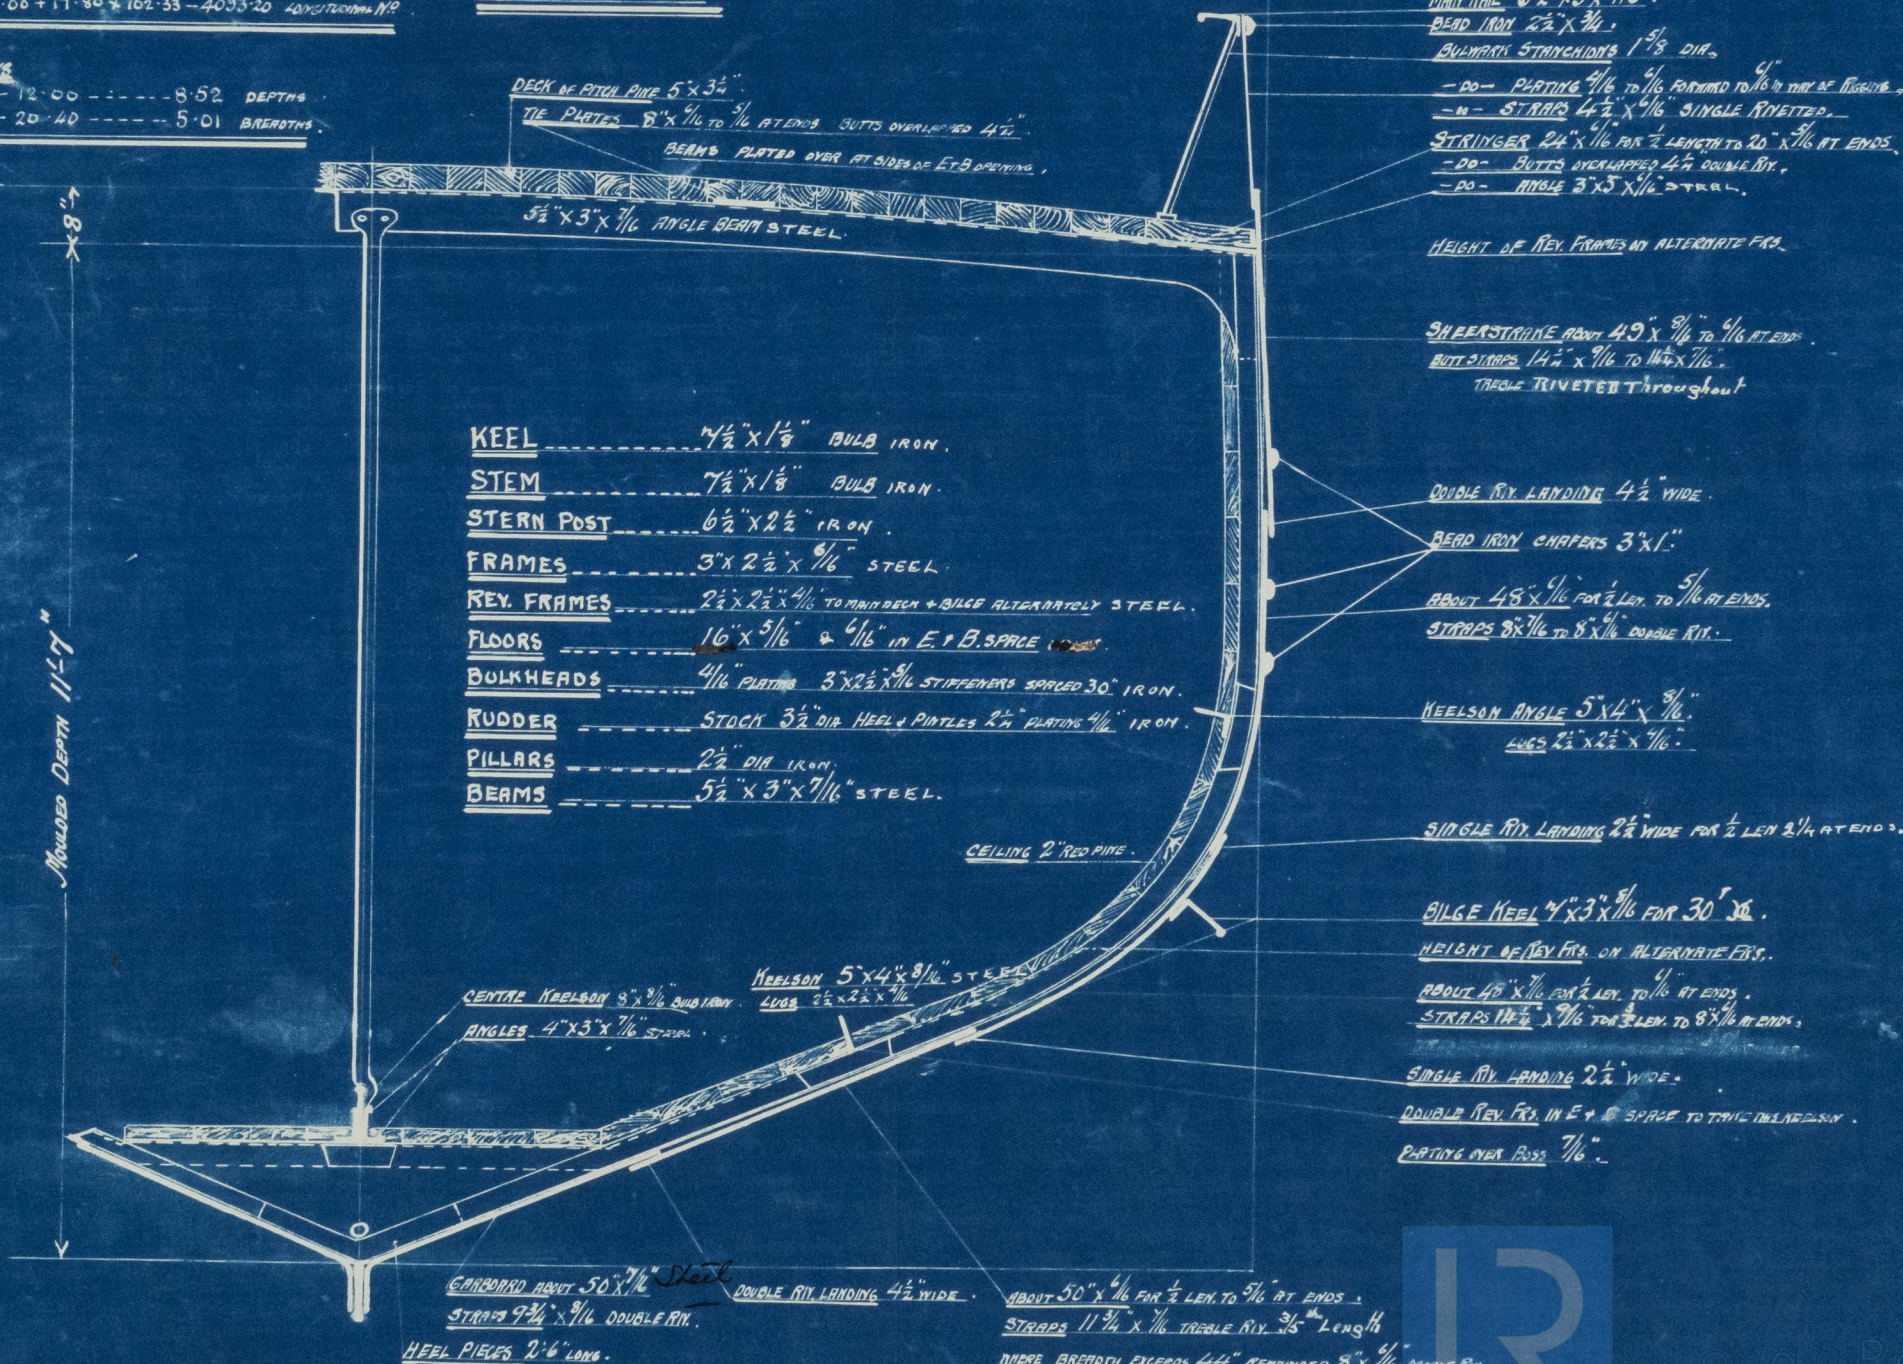


GLS241-0034



GLS241-0034

N<sup>o</sup> 86 S.S. "Envoy" Glasgow Report N<sup>o</sup> 12948  
" 84 S.S. "Ensign" — do — " 12949.

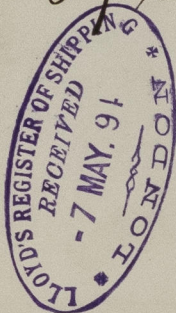

© 2021

Lloyd's Register  
Foundation