
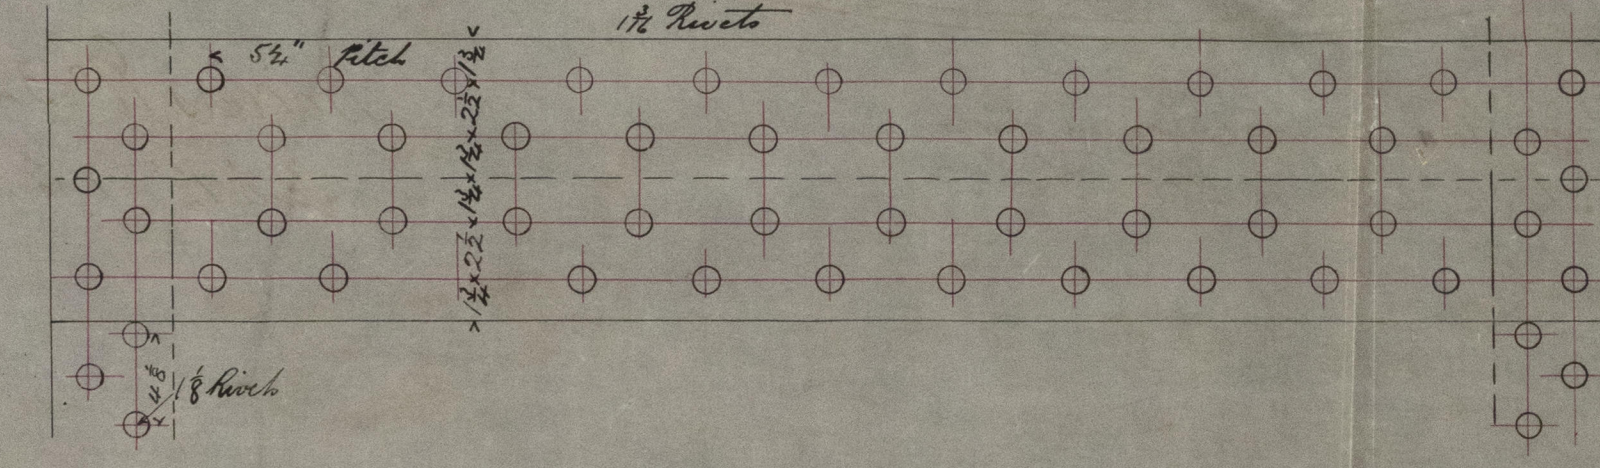
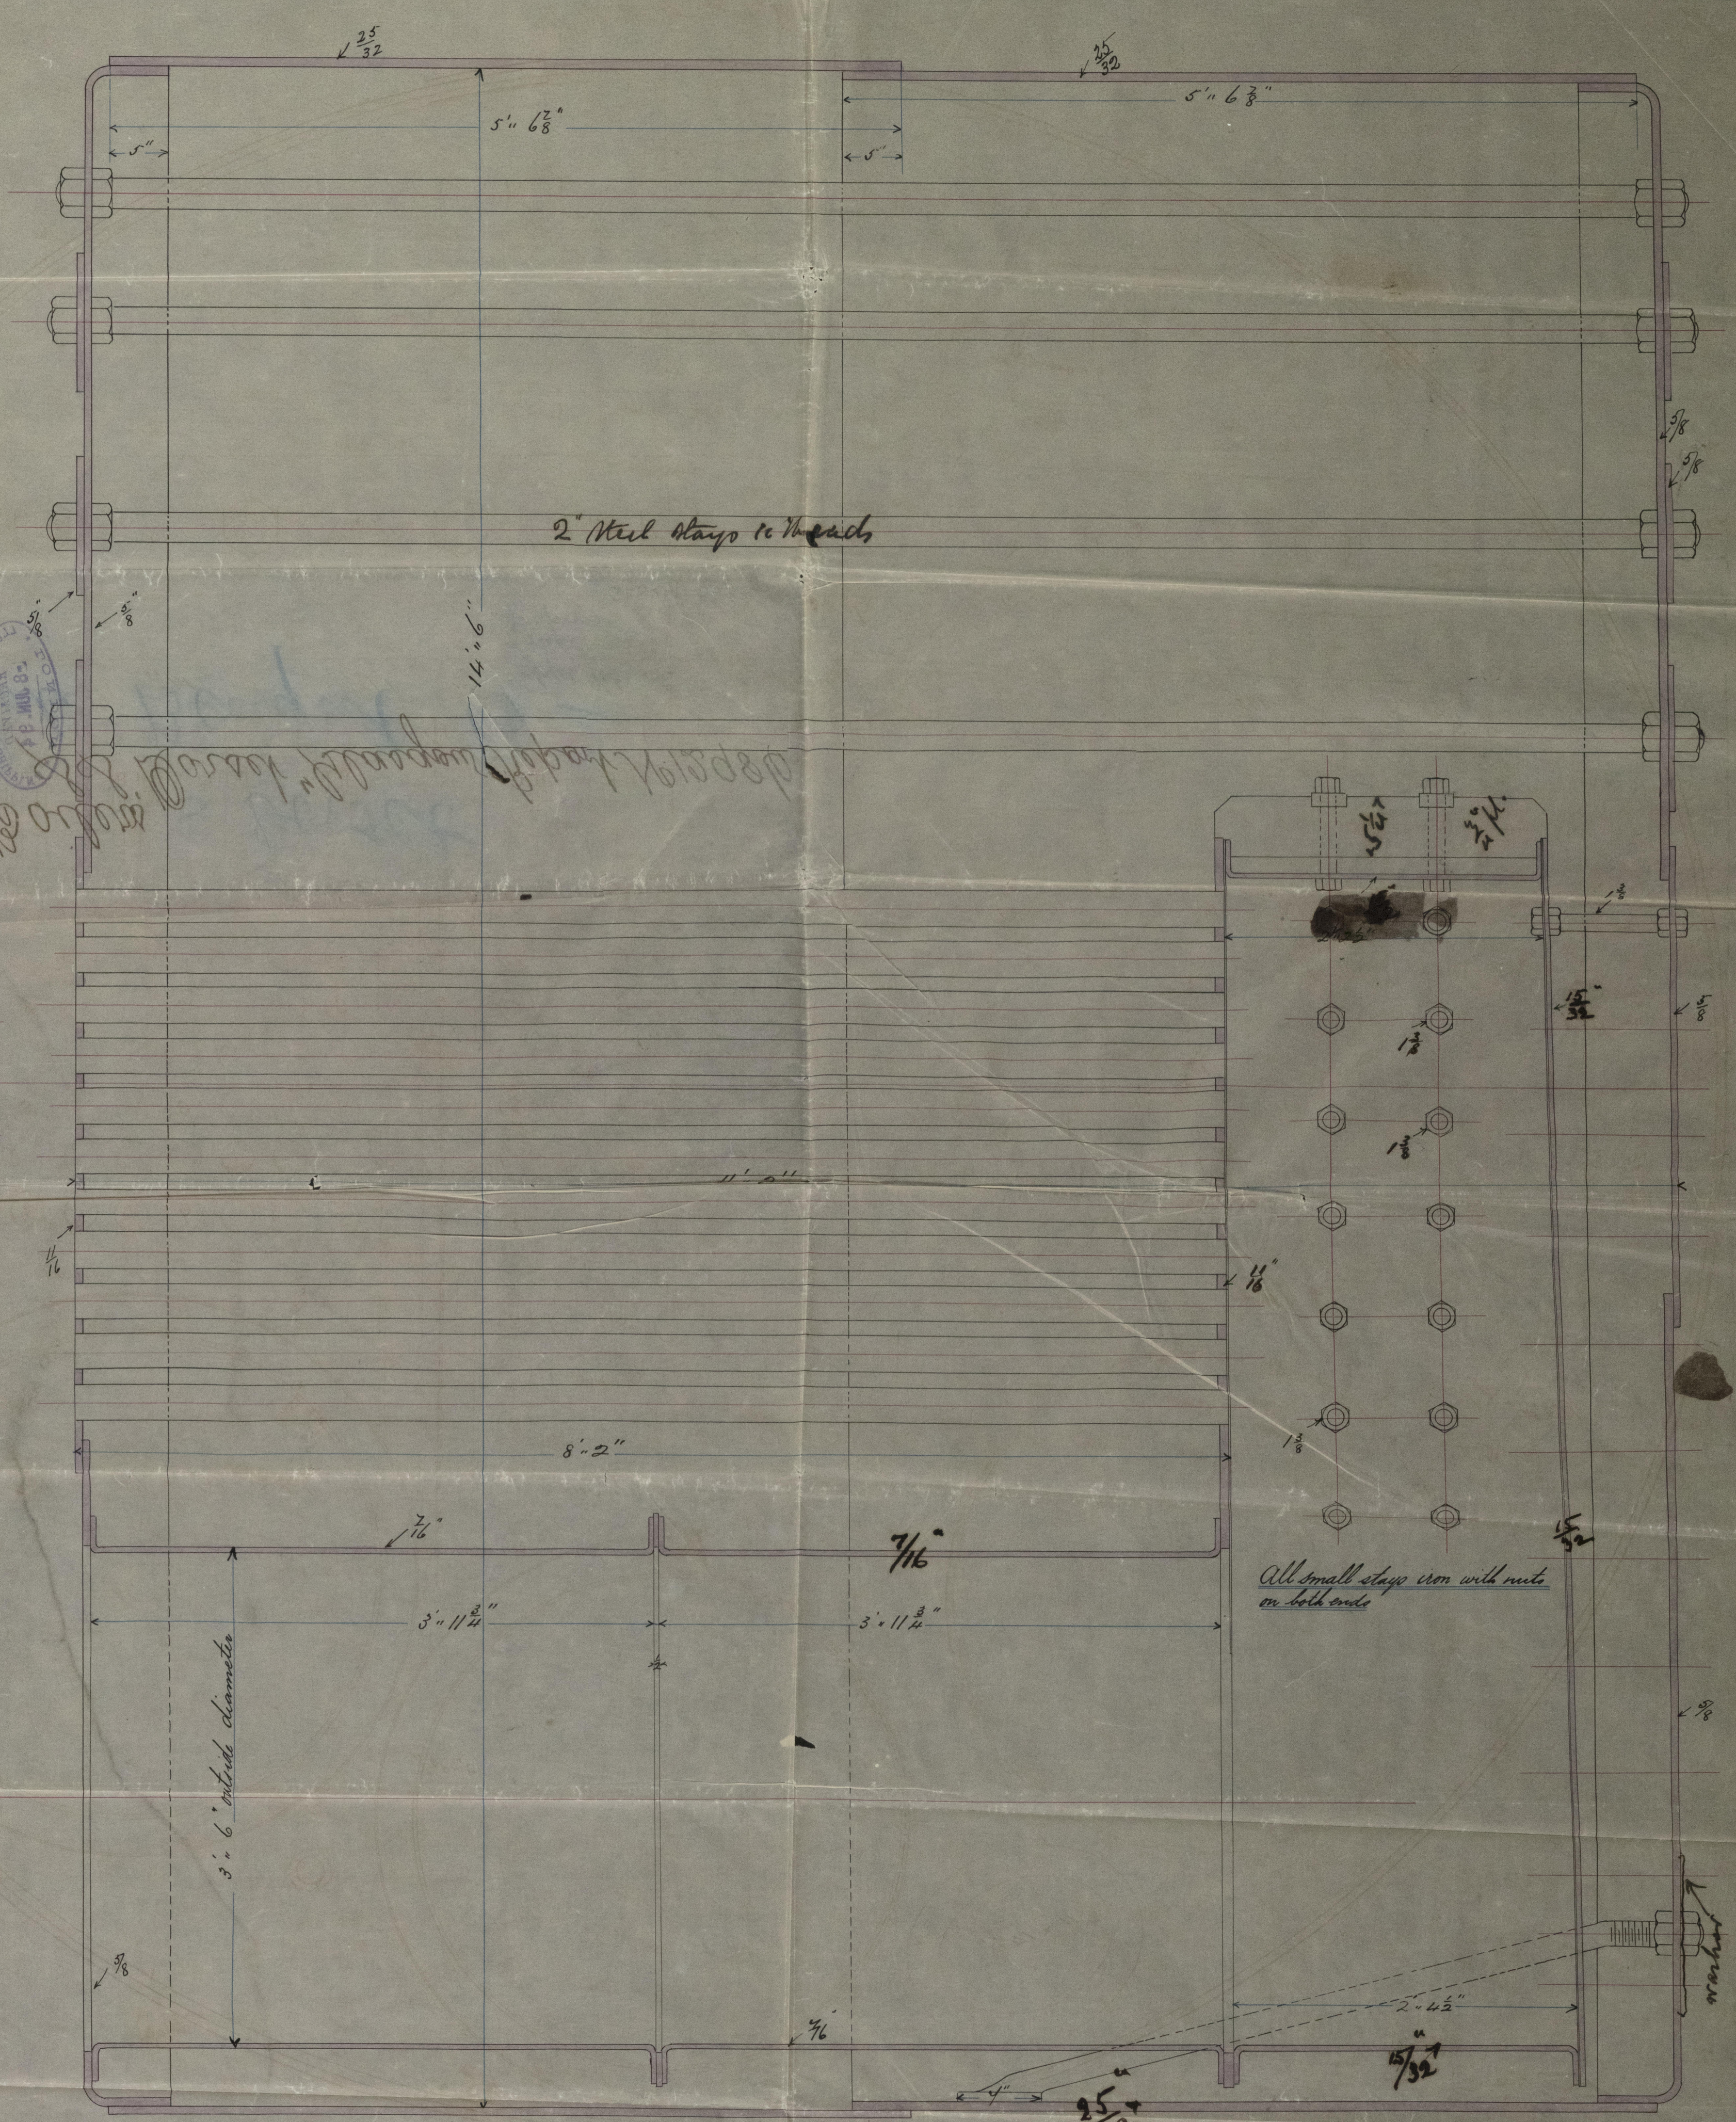


23 Tubes 8-2" long x 5" external diam.  
56 Stay tubes 1 1/4" diam. Tubes

Boilers No 349 & 350 Working Press 80 lbs.  
Scale 1/2" = 1 foot Dwg No 2846 1/3 Rev 1889

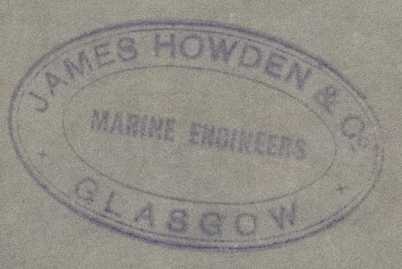


All small stays iron with nuts on both ends

Am. Calappon






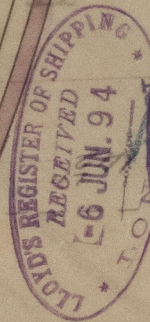

Boilers

S.S. Darset "Glasgow"

Report No. 12986

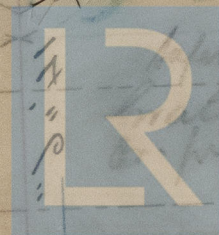

© 2021

Lloyd's Register  
Foundation  
GLS241-0083