
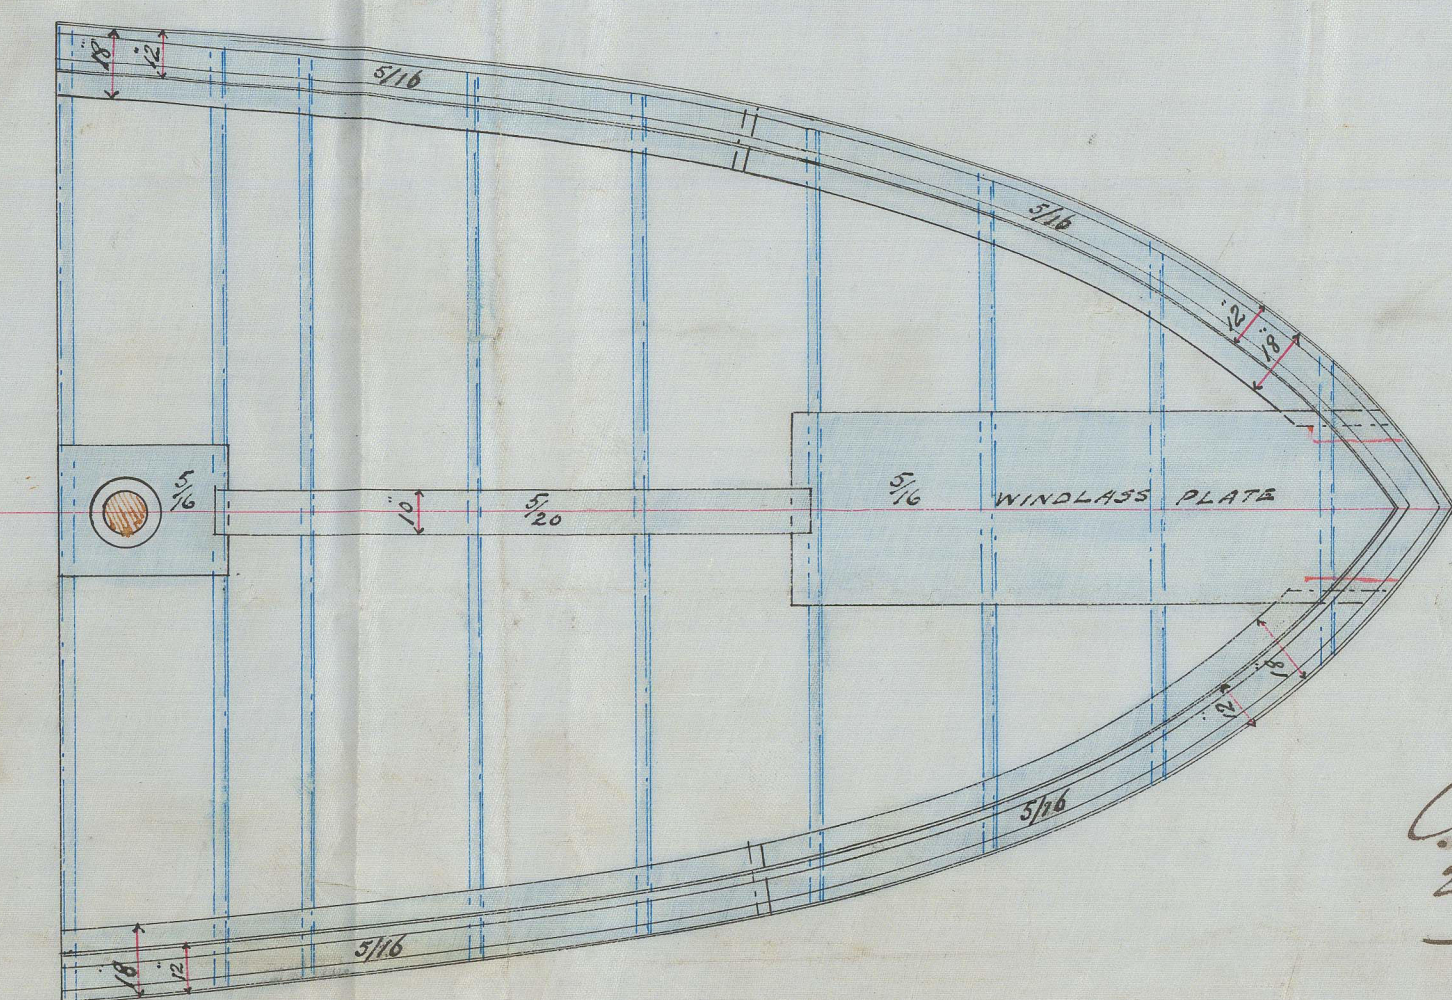
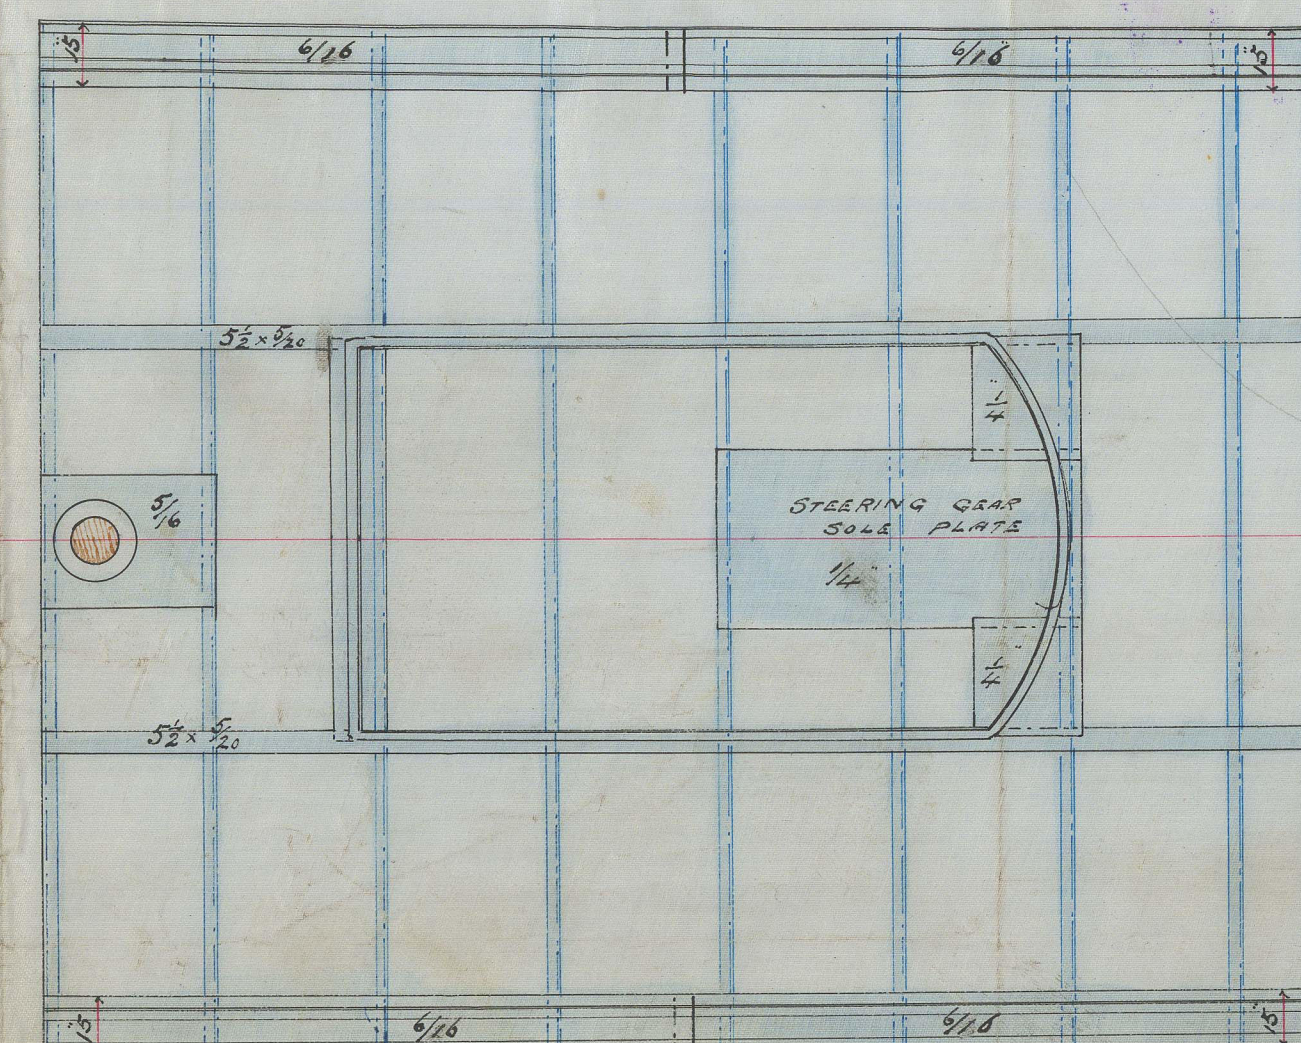
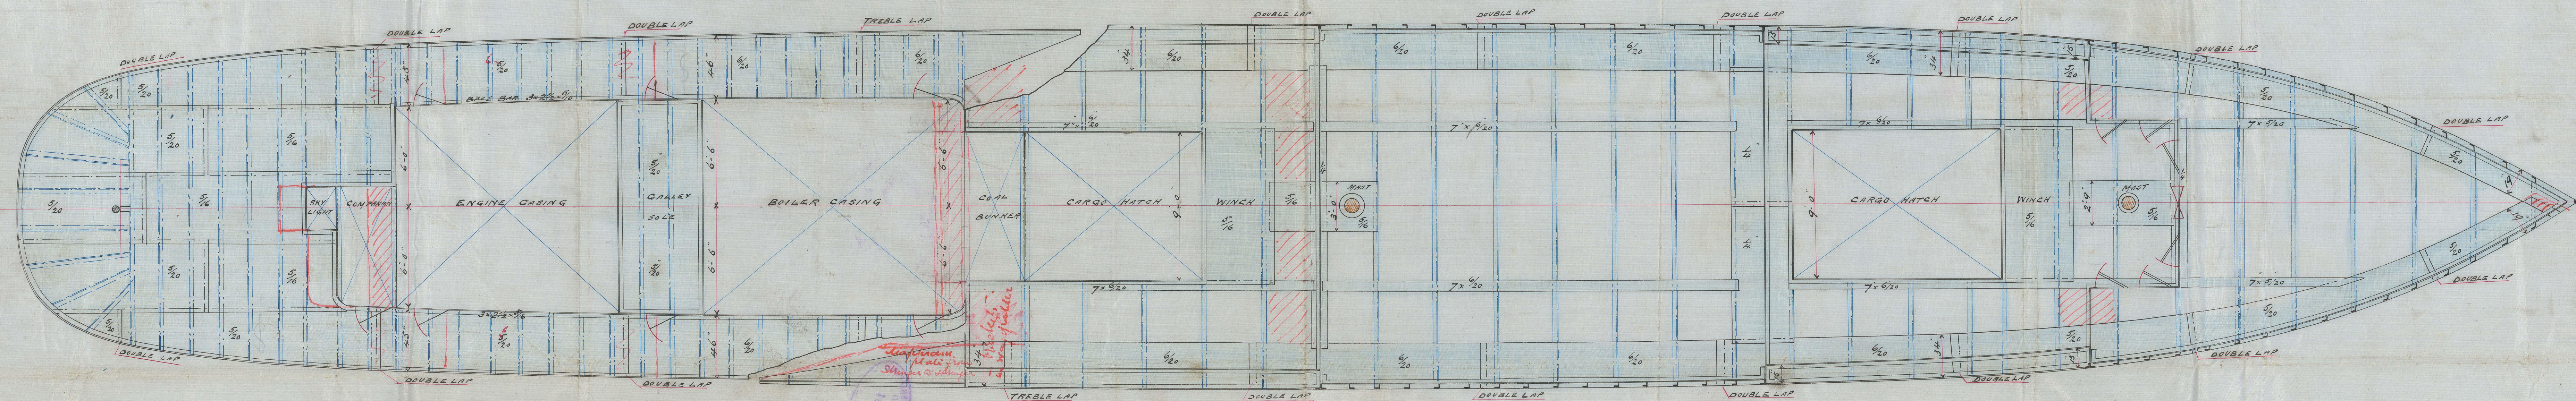


2.4.94

LONGITUDINAL SECTION AND DECK PLANS

S.S. N° 44

SCALE 1/4" = 1'-0"

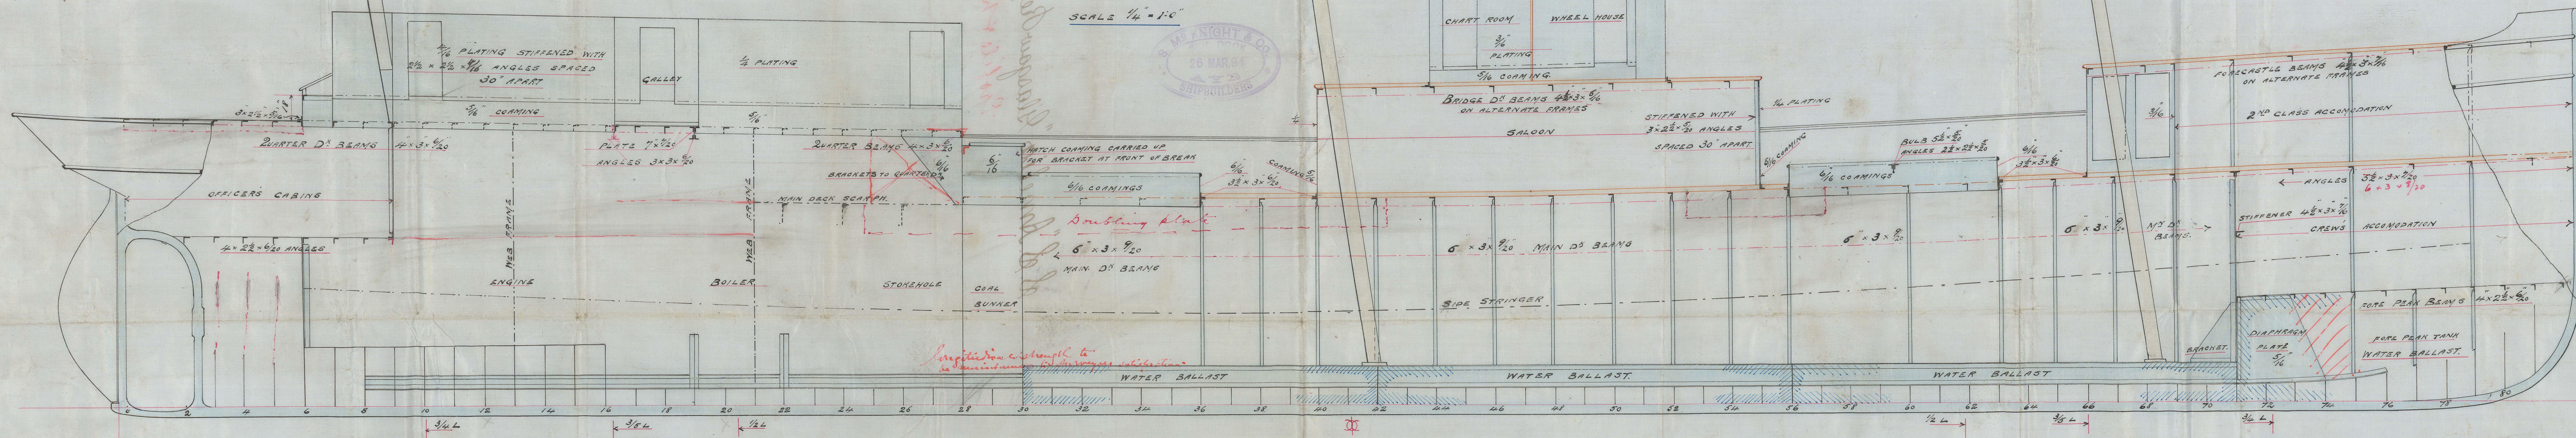

J.P.L.
3/3/94

C.E.
29/3/94

S. S. "Amelia" Glasgow Report No. 13/60.
- Profile & Deck plan.

Lloyd's Register
Foundation

1875-1876