


6.3.94.

SECTION SHEWING ARRANGEMENT OF
LONGITUDINAL LAPS OF UPPER & MAIN DK: PLATING

S. S. No: 377

SCALE $\frac{1}{2}$ " = ONE FOOT

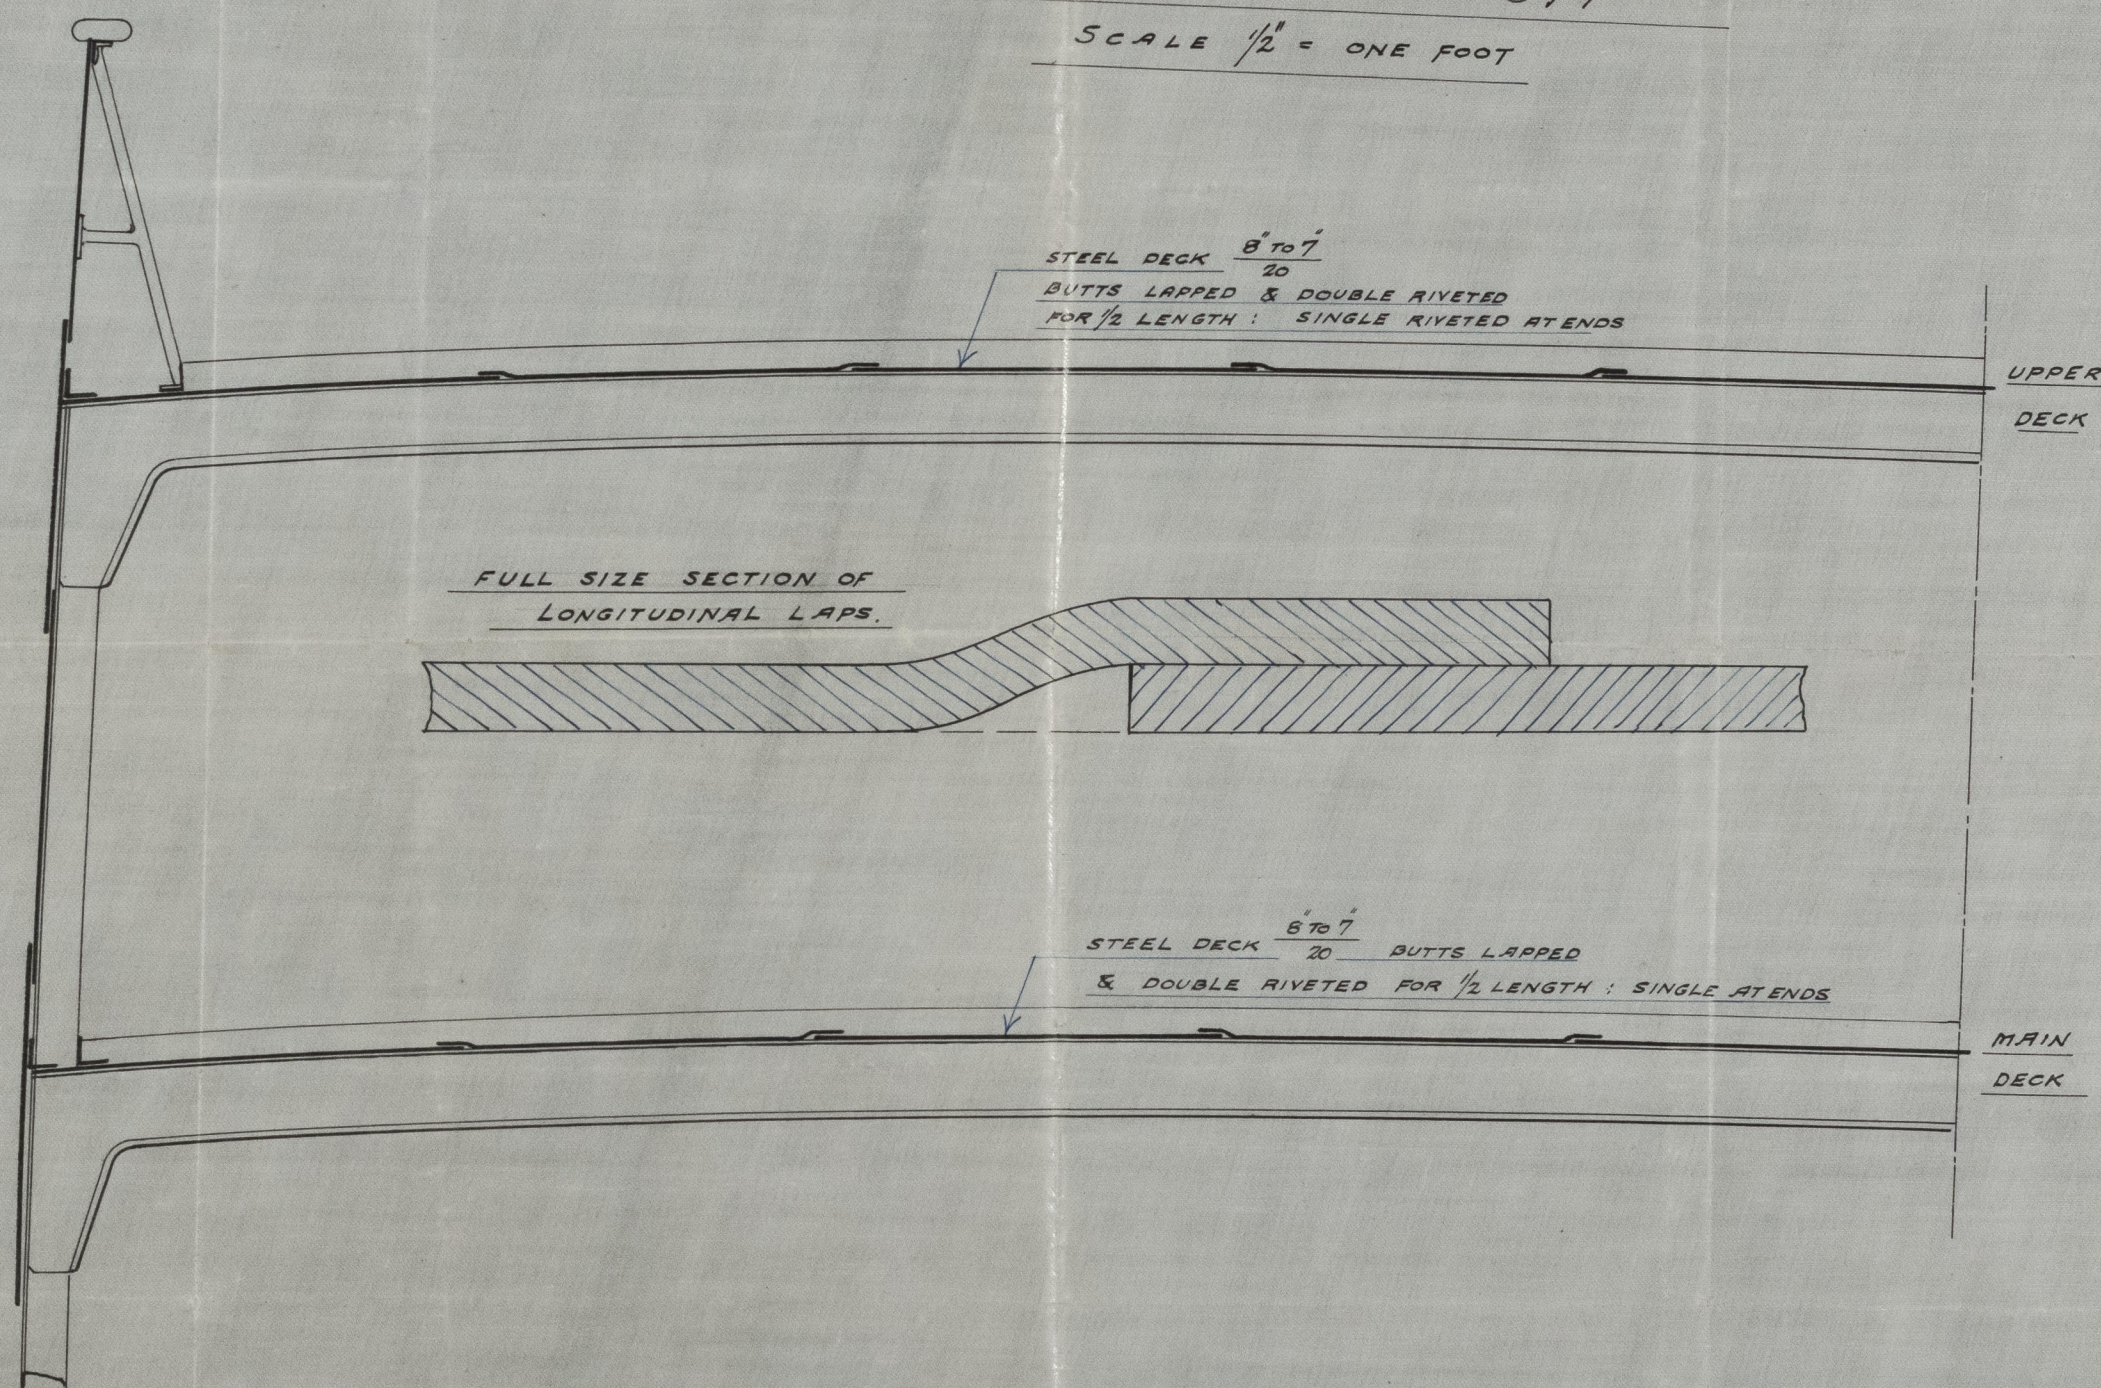

B 6645

A.S.P.

J.P.H.
5/3/94



© 2021


Lloyd's Register
Foundation

GLS245-0144

S.S. Brunel Castle "Glasgow Report"
 No. 13398

B. 12/11/21

2. 12. 21

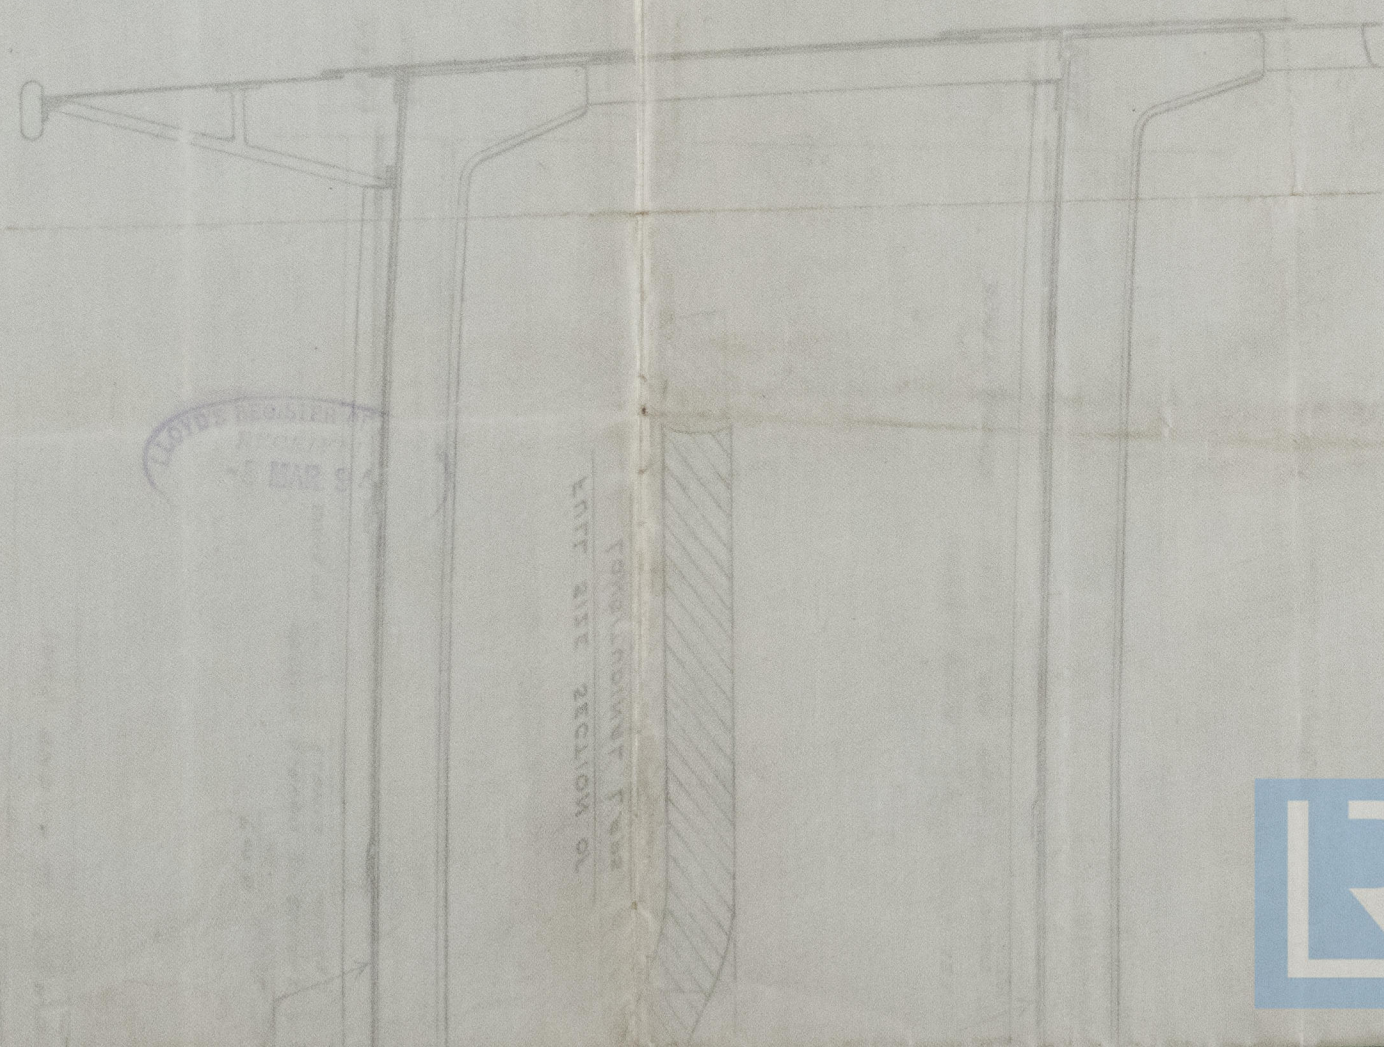

LLOYD'S REGISTER
 RECEIVED
 5 MAR 94

LONGITUDINAL SECTION OF
 FULL SIZE SECTION OF

SECTION OF
 HULL

4110-542514



© 2021
 Lloyd's Register
 Foundation