



Thicknesses in wood shown in blue

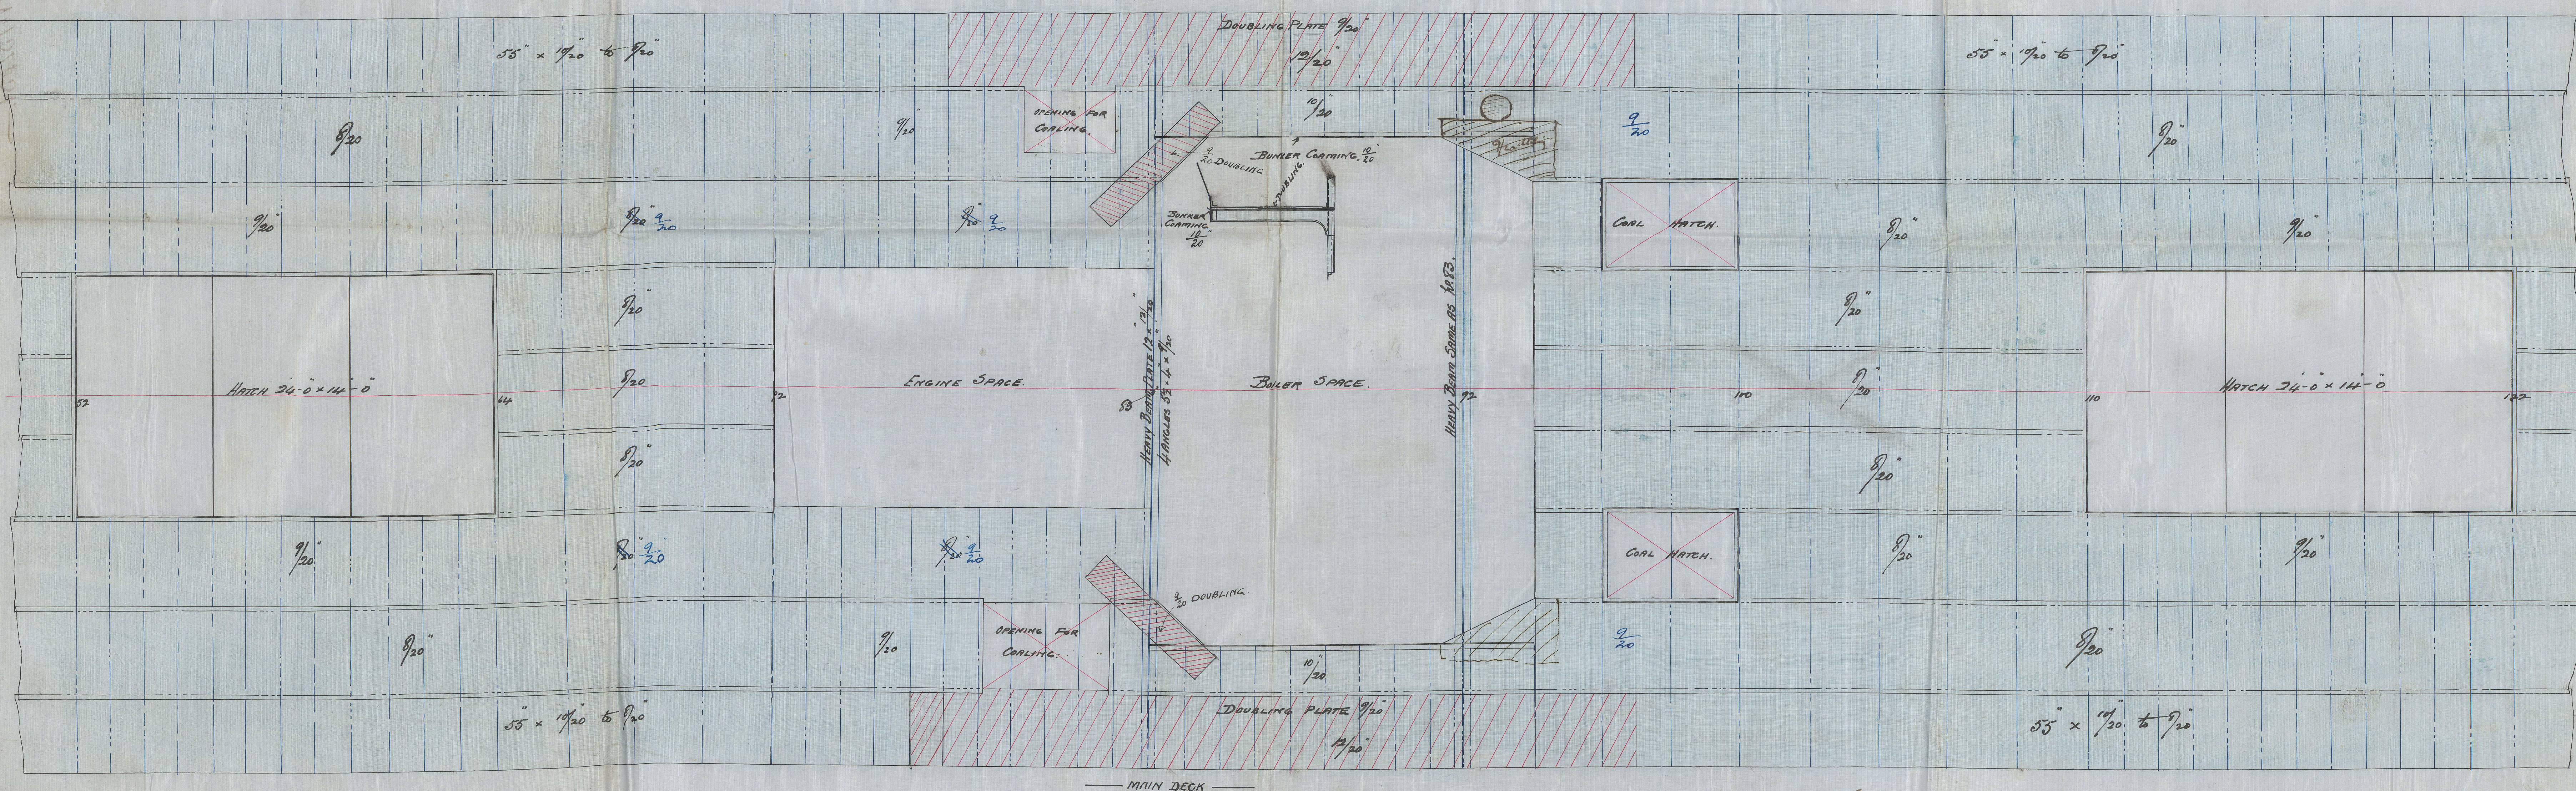

9.8
30.5.94

S. S. "Gorsedd" Glasgow Report No. 13431.

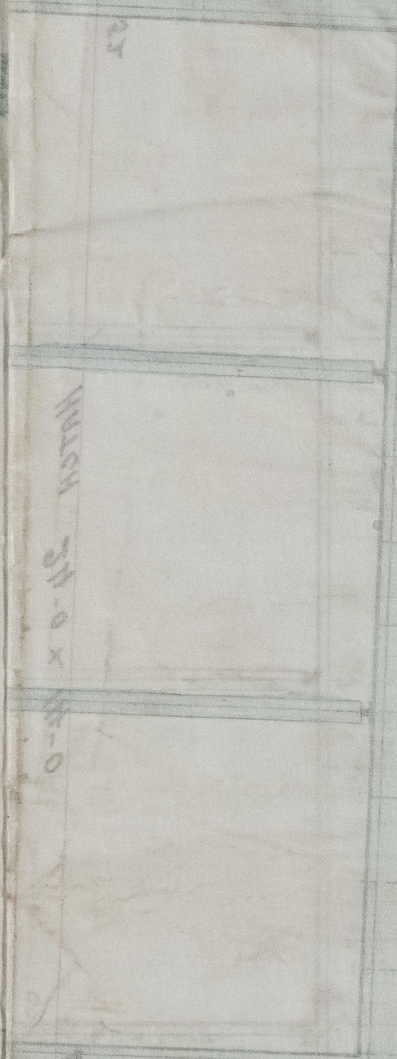

$\frac{1}{4}$

$\frac{1}{4}$

$\frac{1}{4}$

$\frac{1}{4}$



© 2021

Lloyd's Register
Foundation

GLS2T6-0001



GLS246-0001



© 2021

Lloyd's Register
Foundation