

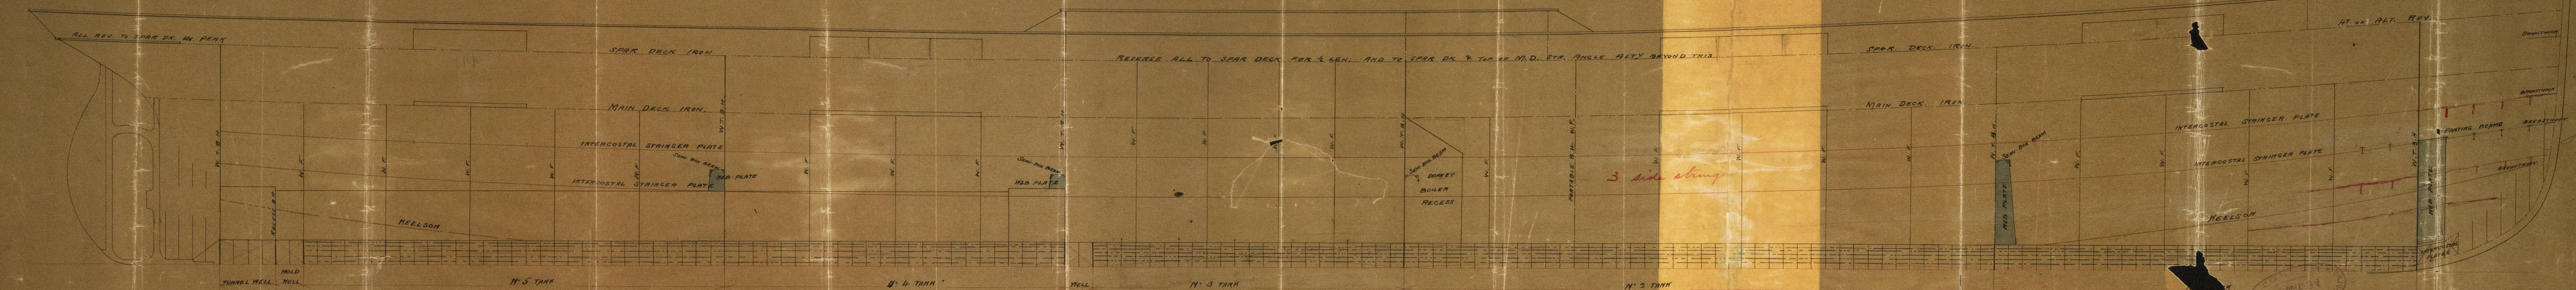
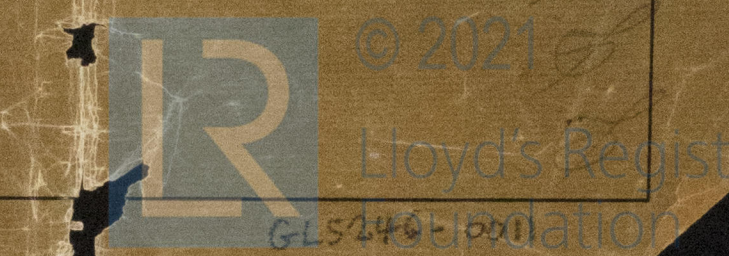


31-3-94



DETAILED DECK PLANS AND ARRANGEMENT OF E & B SPACE AND HATCHES
WILL BE SENT LATER.

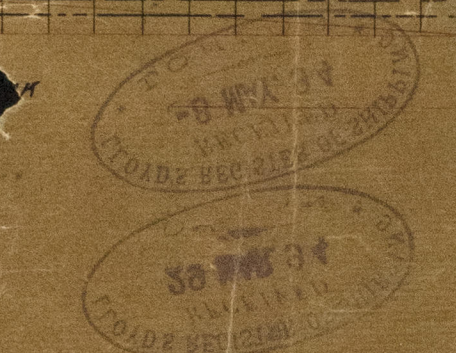

PROFILE
S.S. N° 331
SCALE 1/8 INCH - ONE FOOT
SCANTLINGS AS ON MIDSHIP SECTION

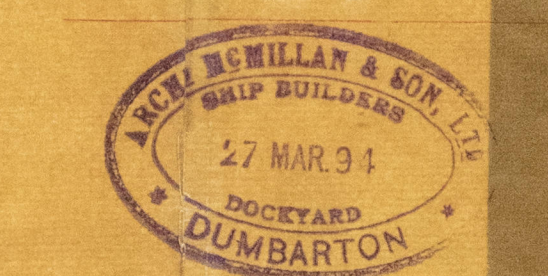

S. S. "Gorsedd" Glasgow Report No 13431.

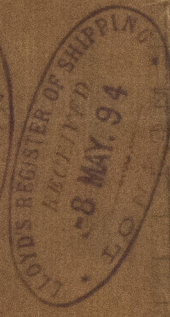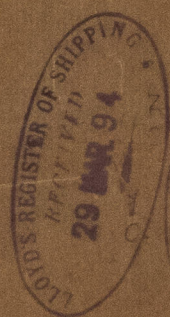

© 2021

Lloyd's Register
Foundation

615146 001