

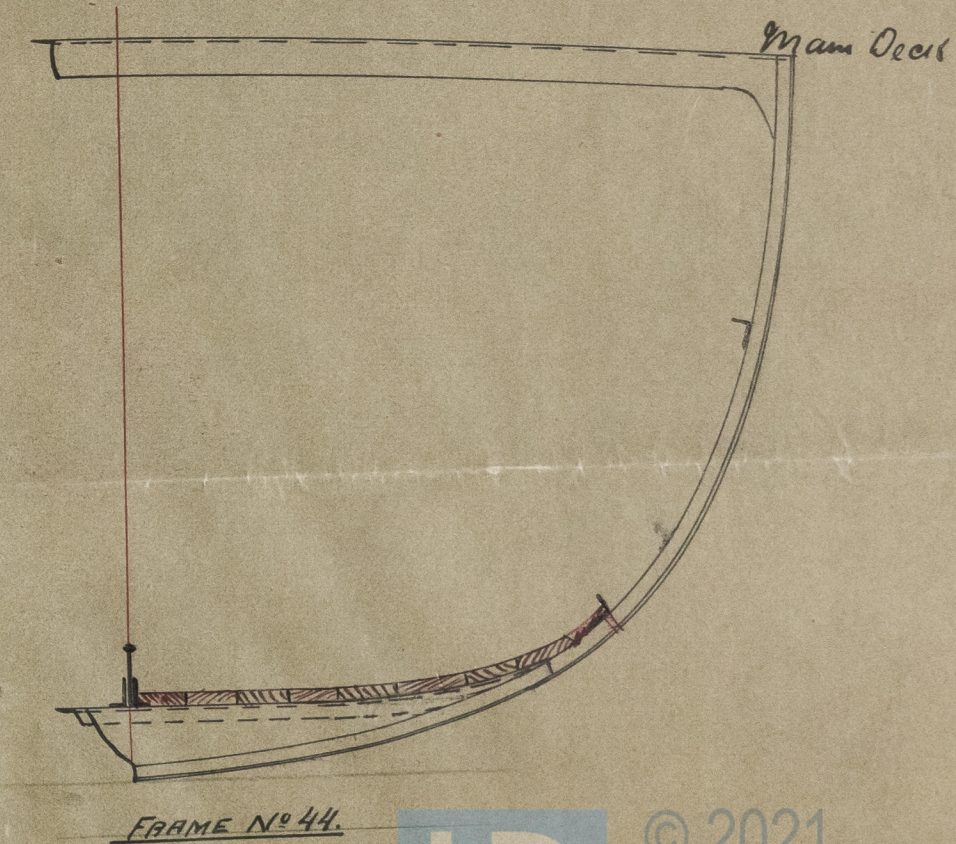


— S.S. Banshee —
— SECTIONS OF N° 92. in way of Hold —
SCALE $\frac{1}{2}$ " = 1 foot

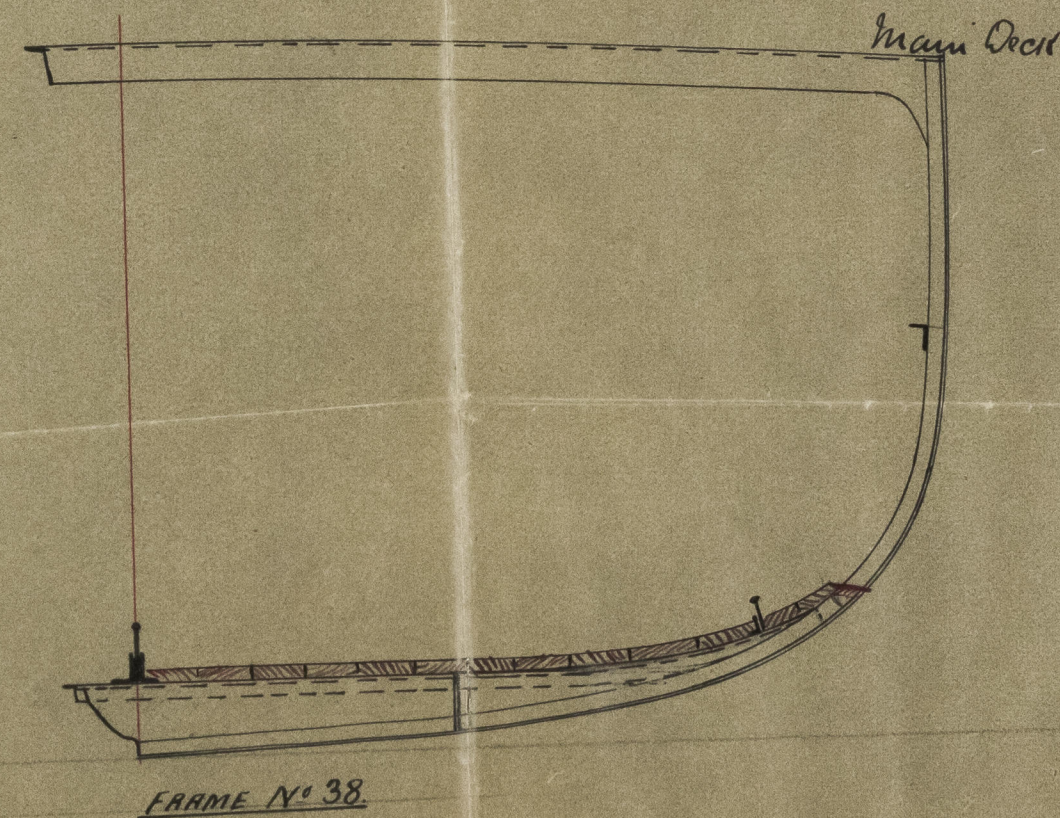

Detail of the hold structure of the S.S. Banshee

S.S. "Banshee" Glasgow Report 13445-

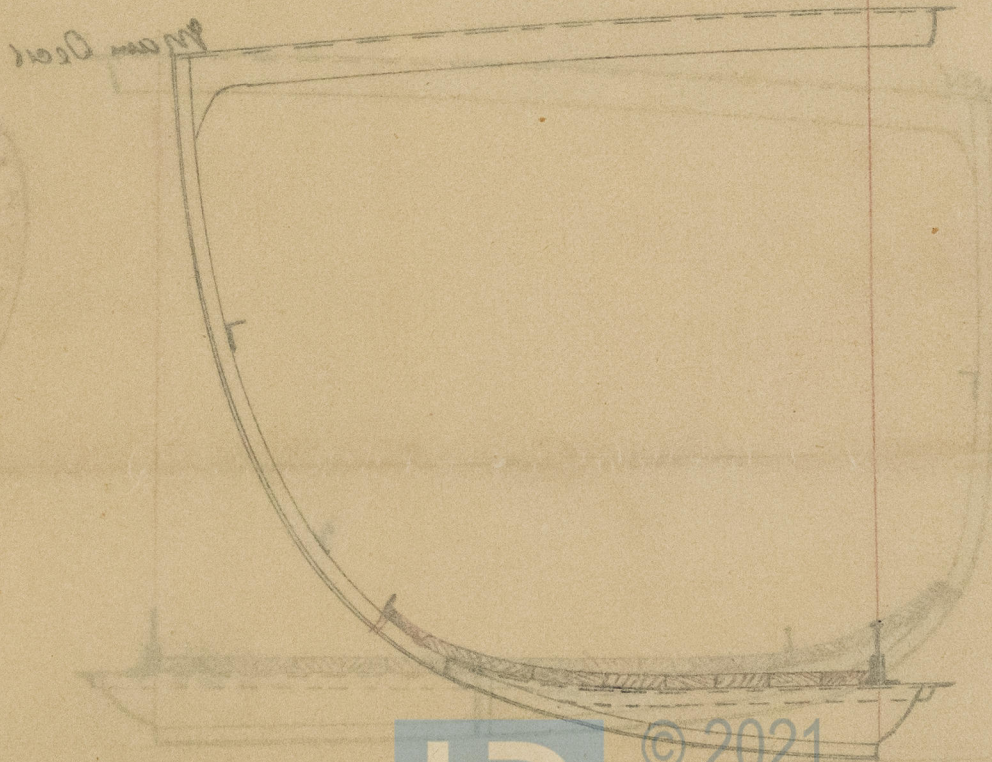

FRAME NO 32



© 2021

Lloyd's Register
Foundation

GLS246-0020