

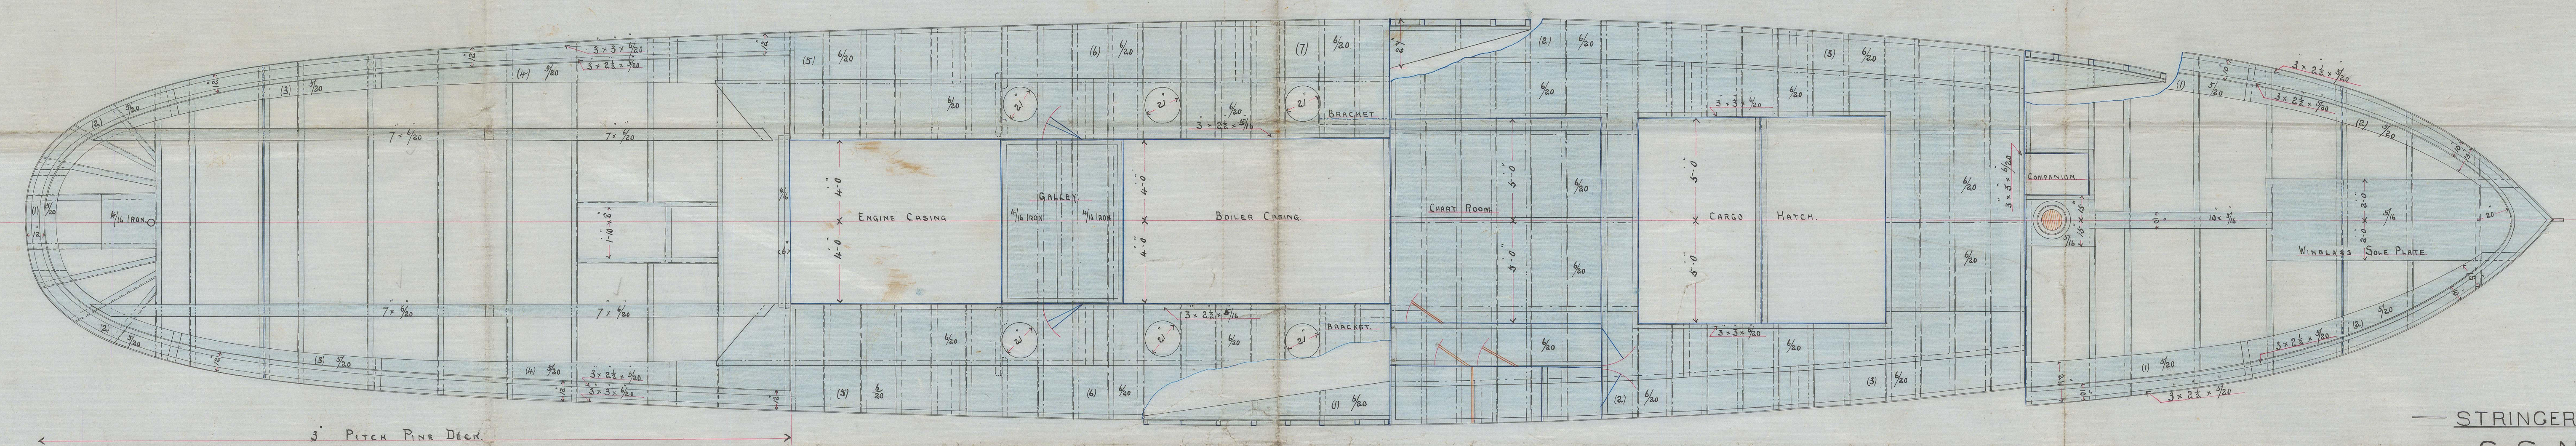
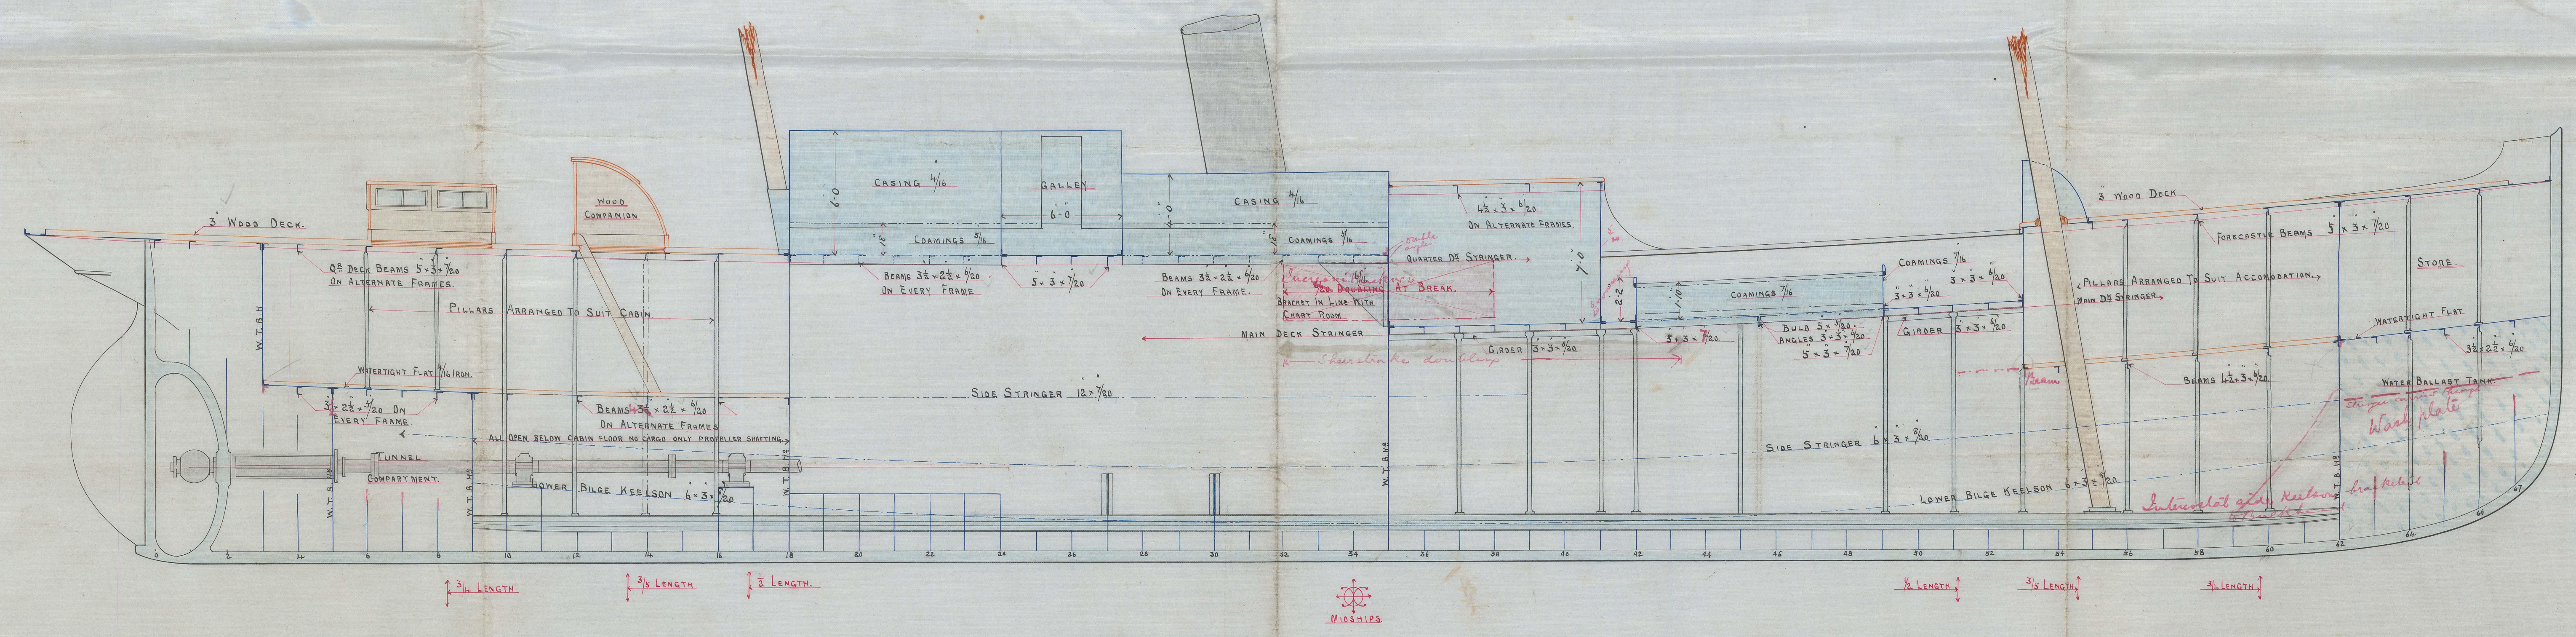


CP 10174 "Ketchikan" 1914

17-9-94

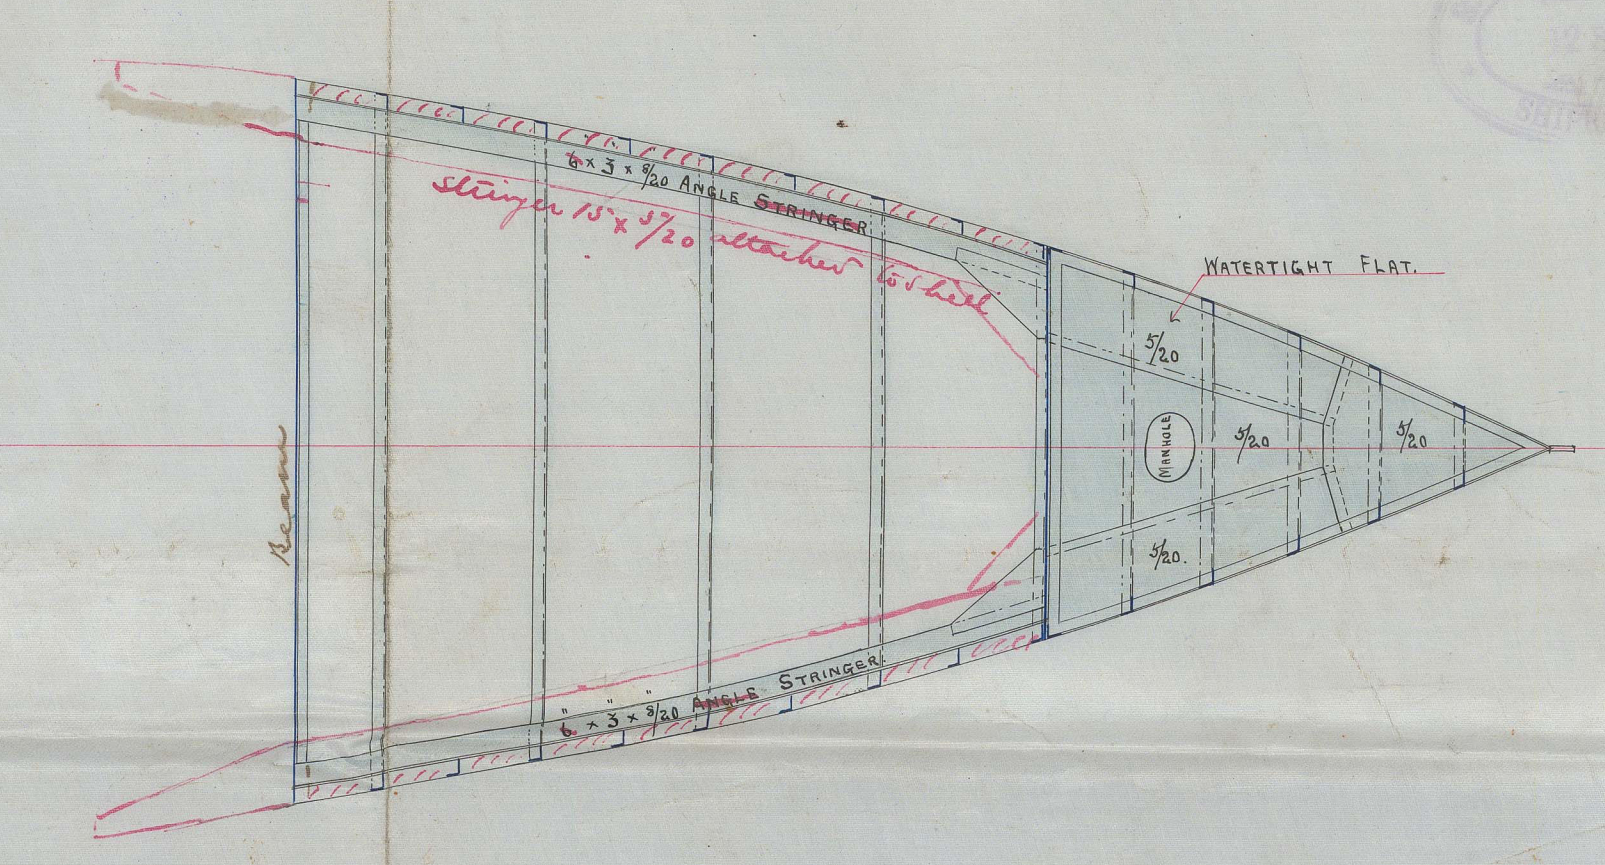



— STRINGER PLAN —
— S. S. N° 45 —
— SCALE 1" = 10' —

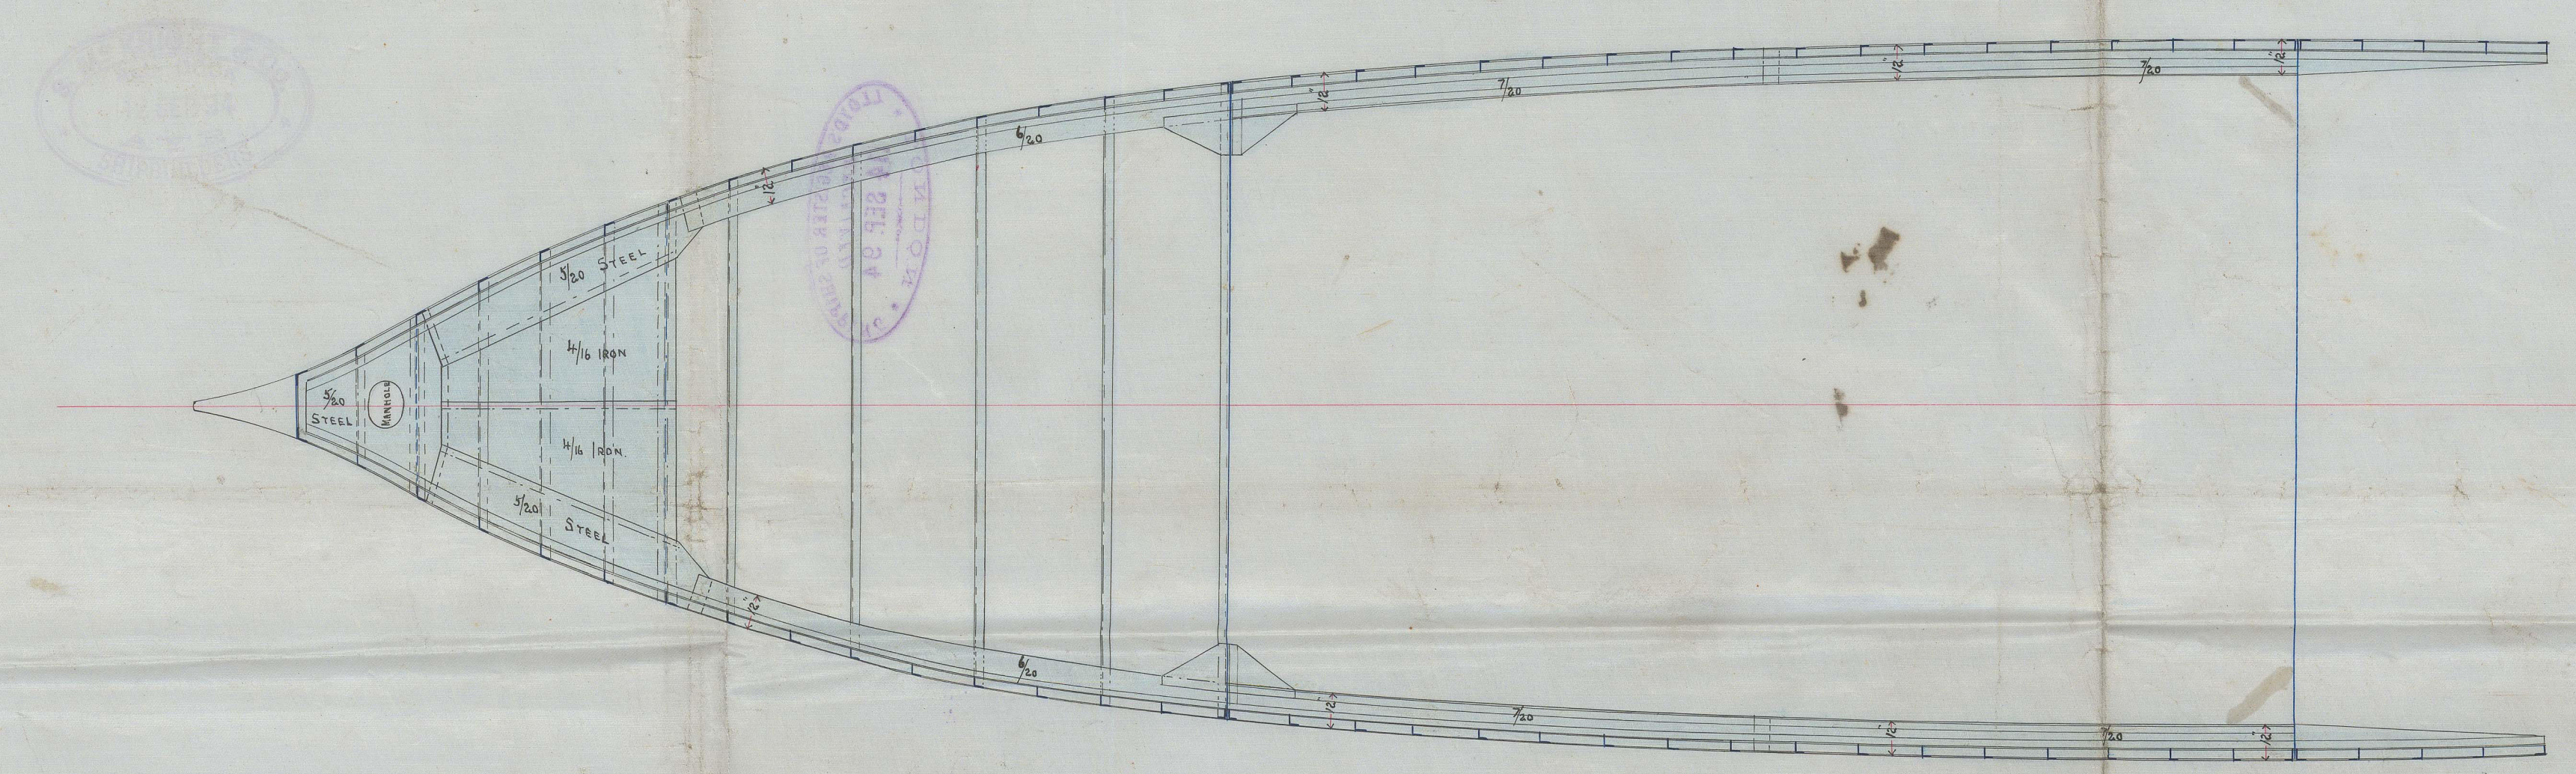

17/9/94

S. S. Gilanreach "Glasgow Report No 13442."

GLS246-0046
17.9.94

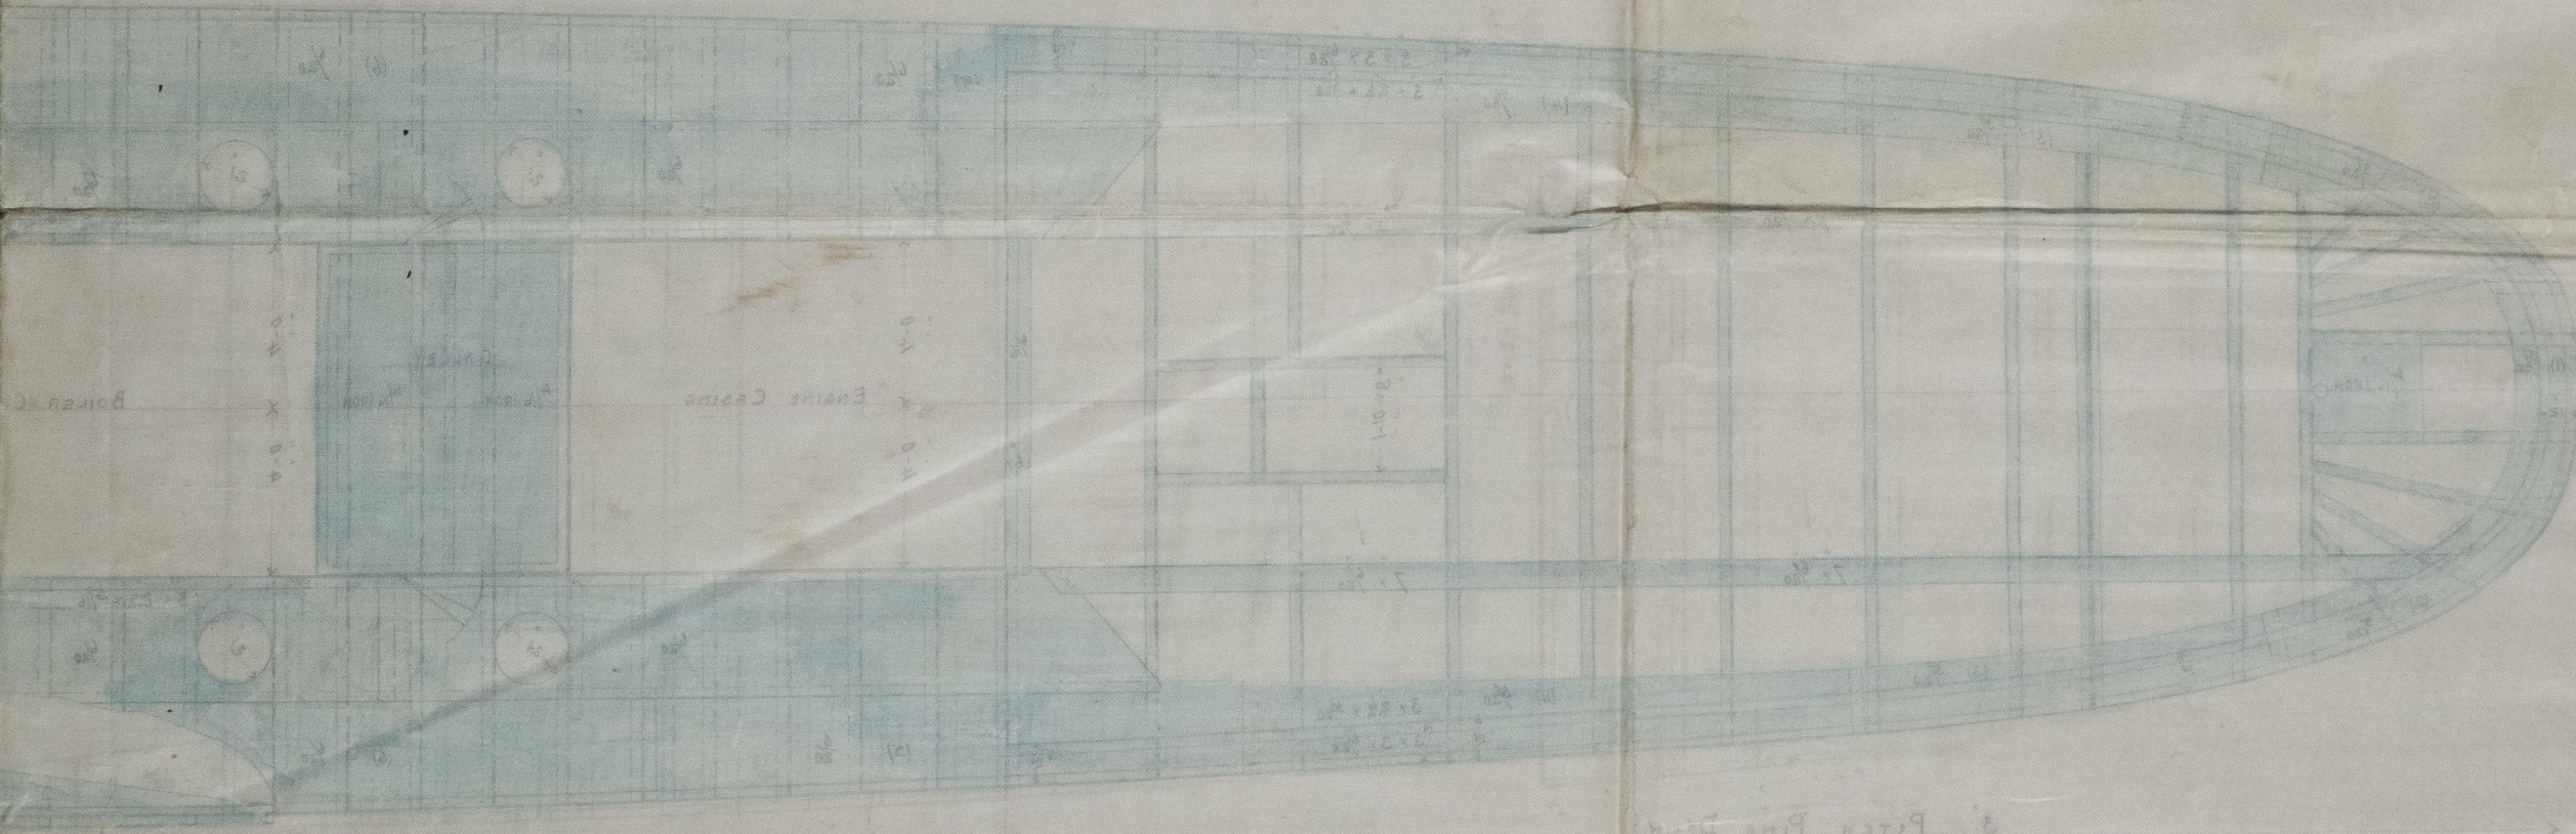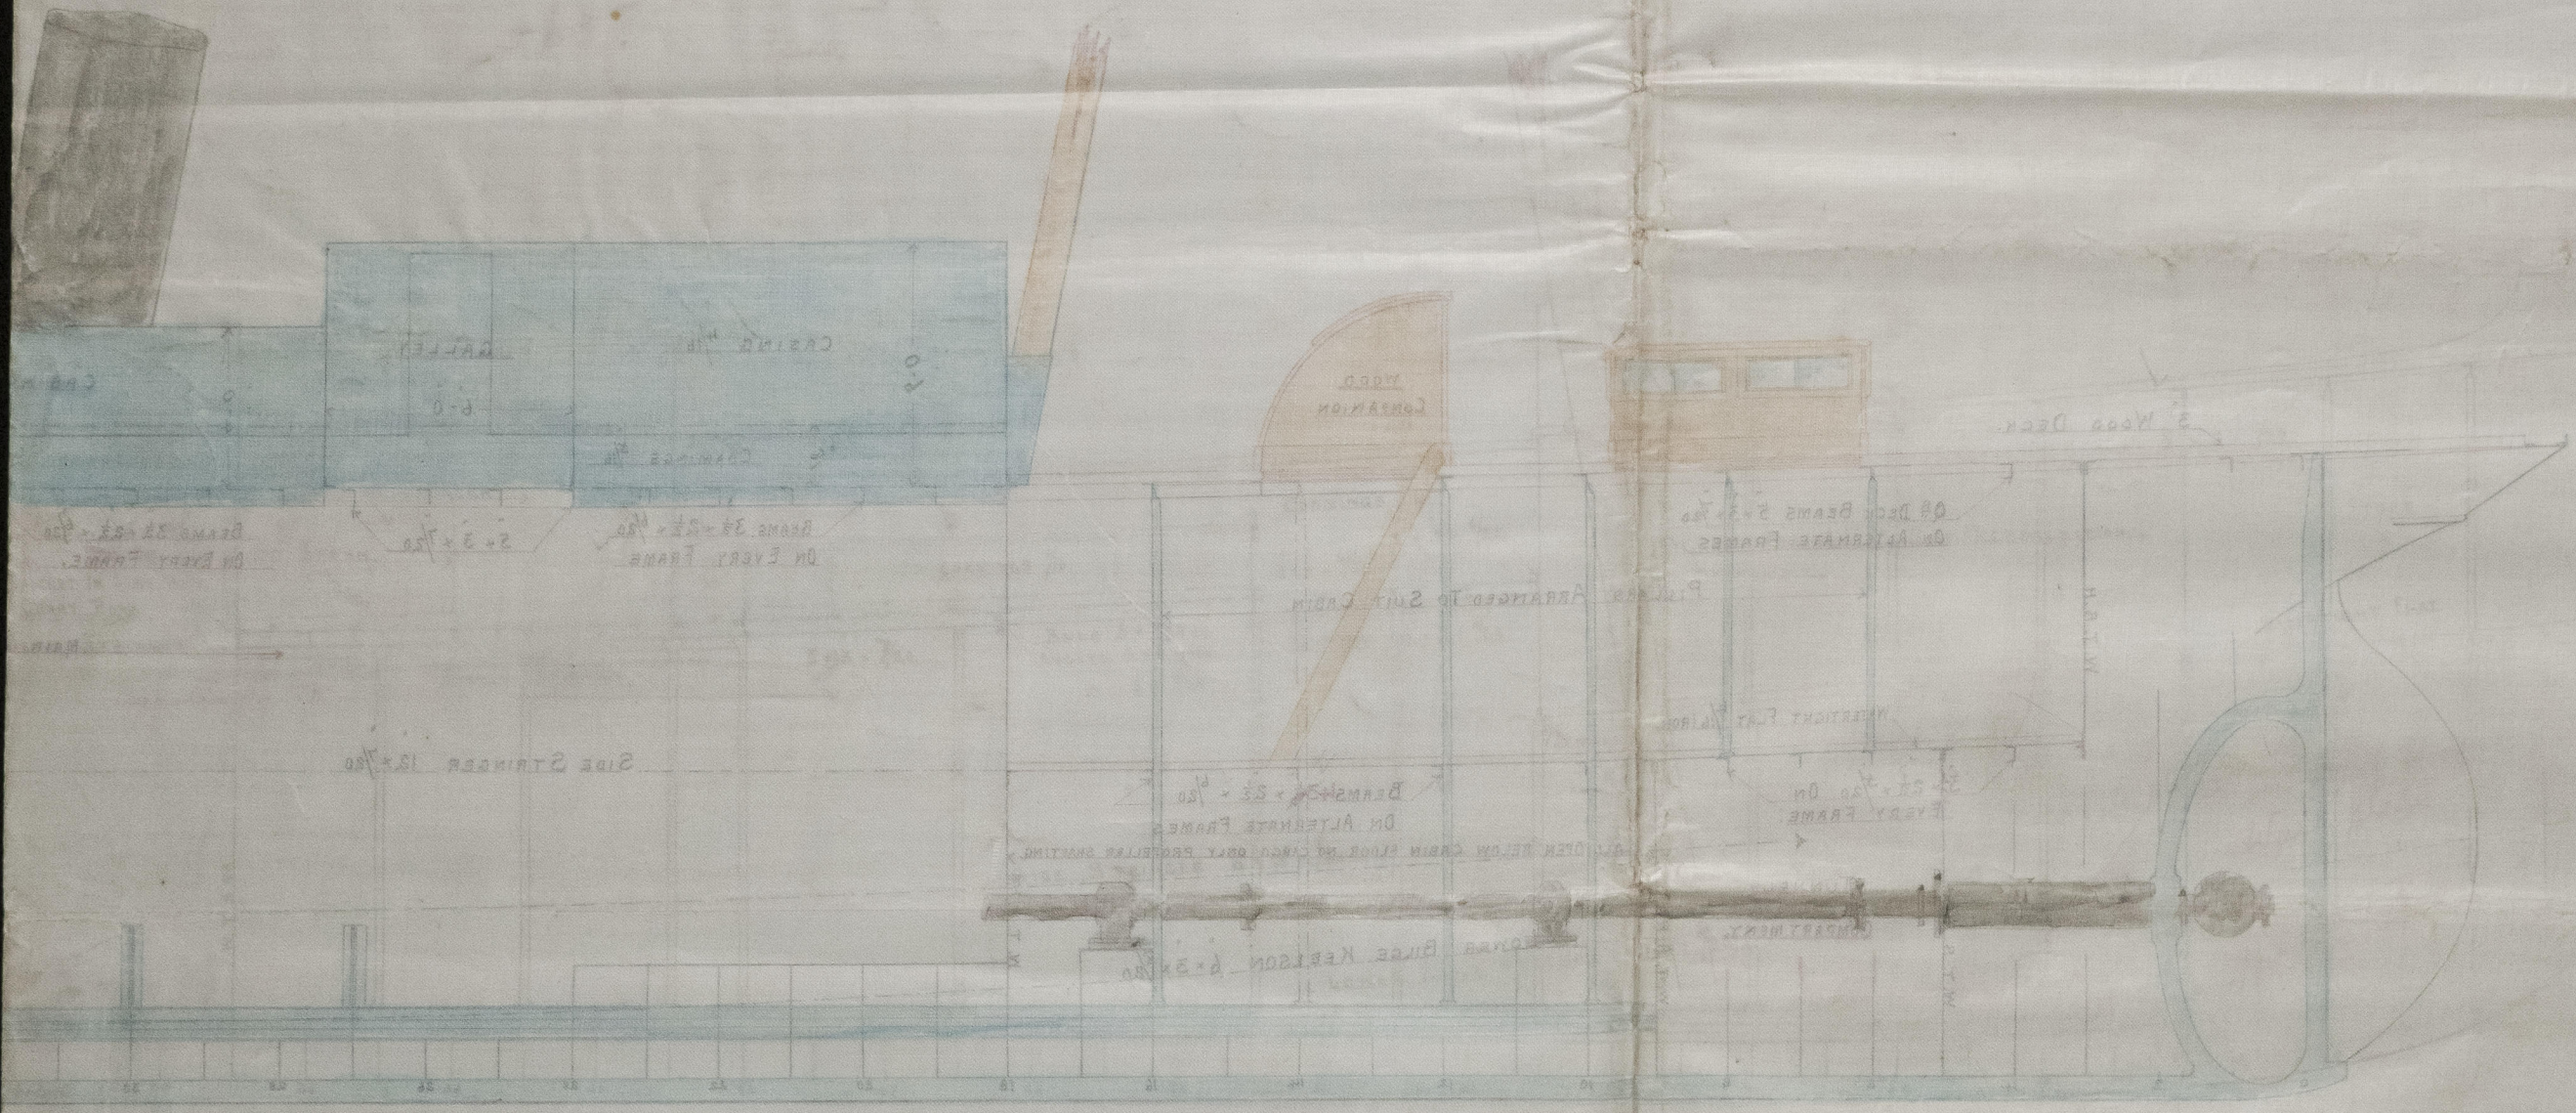

LLD'S REGISTER OF SHIPS
RECEIVED
14 SEP 94
LONDON