


— S. S. N^o 216 —
 — Main Deck in way of E & B. openings —
 — Scale $\frac{1}{4}" = 1 \text{ foot.}$ —

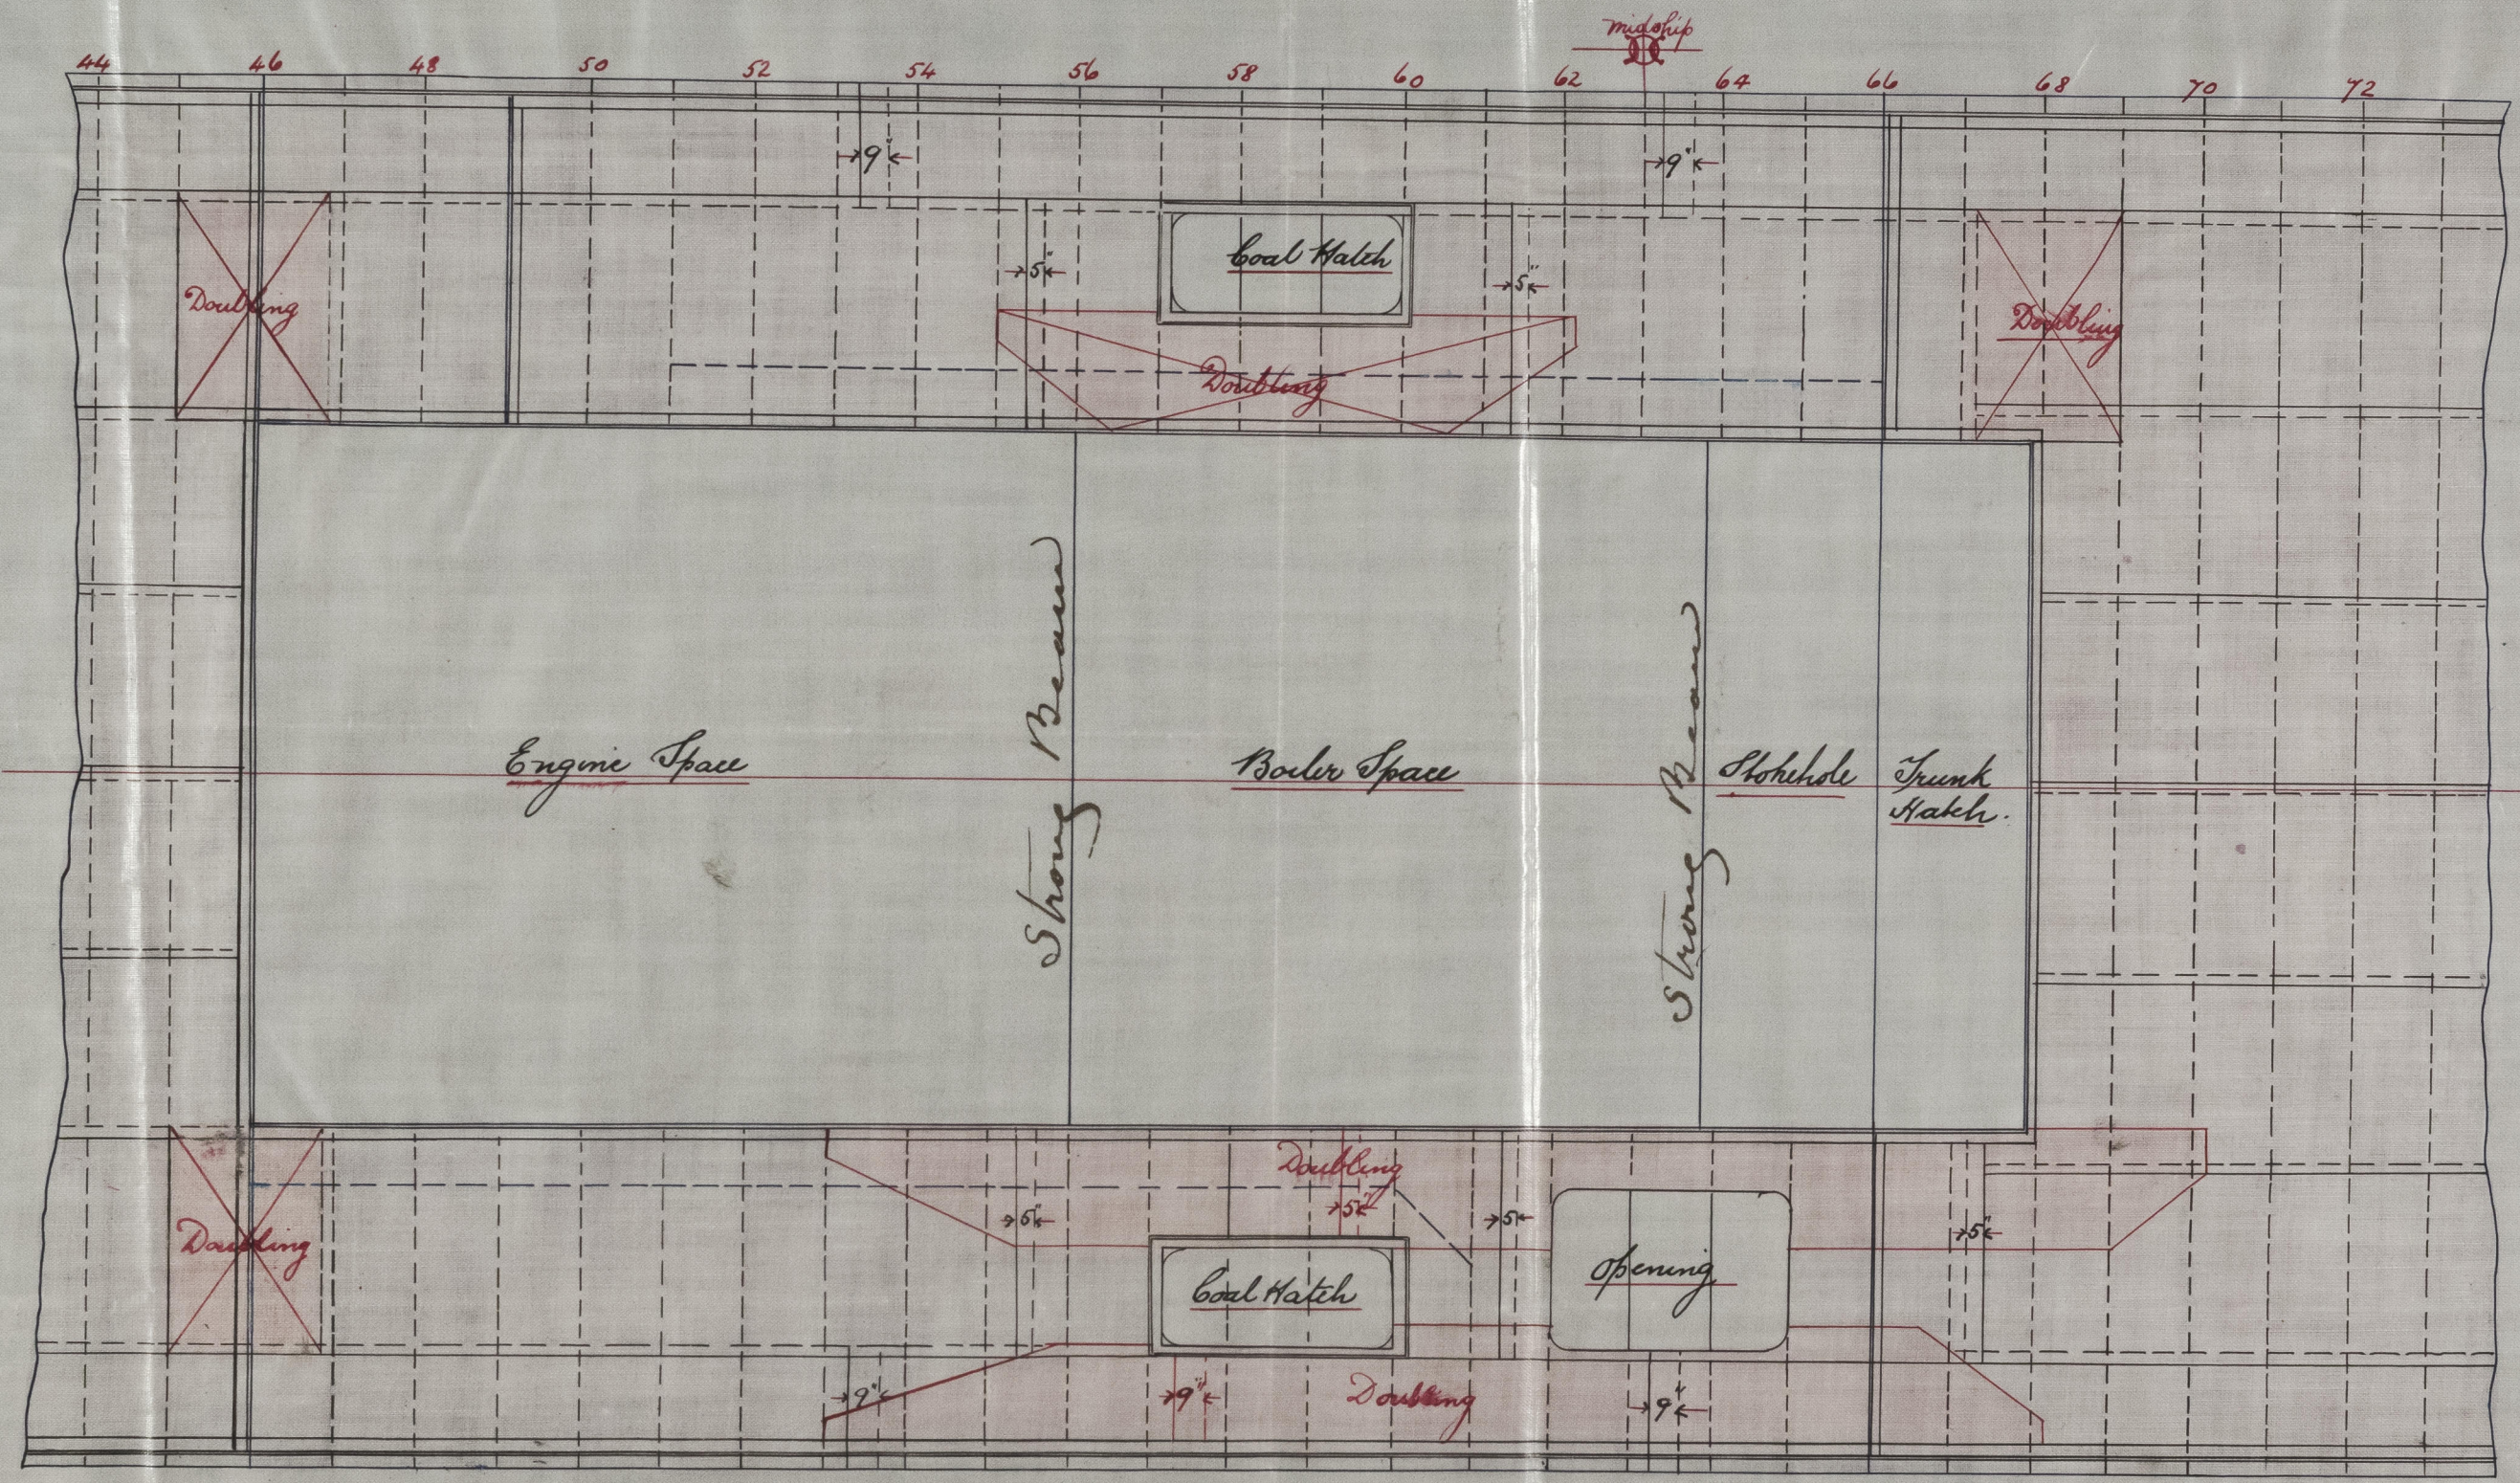

C. CONNELL & CO.
 Shipbuilders,
 GLASGOW.

26/9/94
 211

© 2021 L

Lloyd's Register
 Foundation

GLS246-0125