



MASTS & SPARS

S. S. N^o 502


SCALE $\frac{1}{32}$ = 1 FT

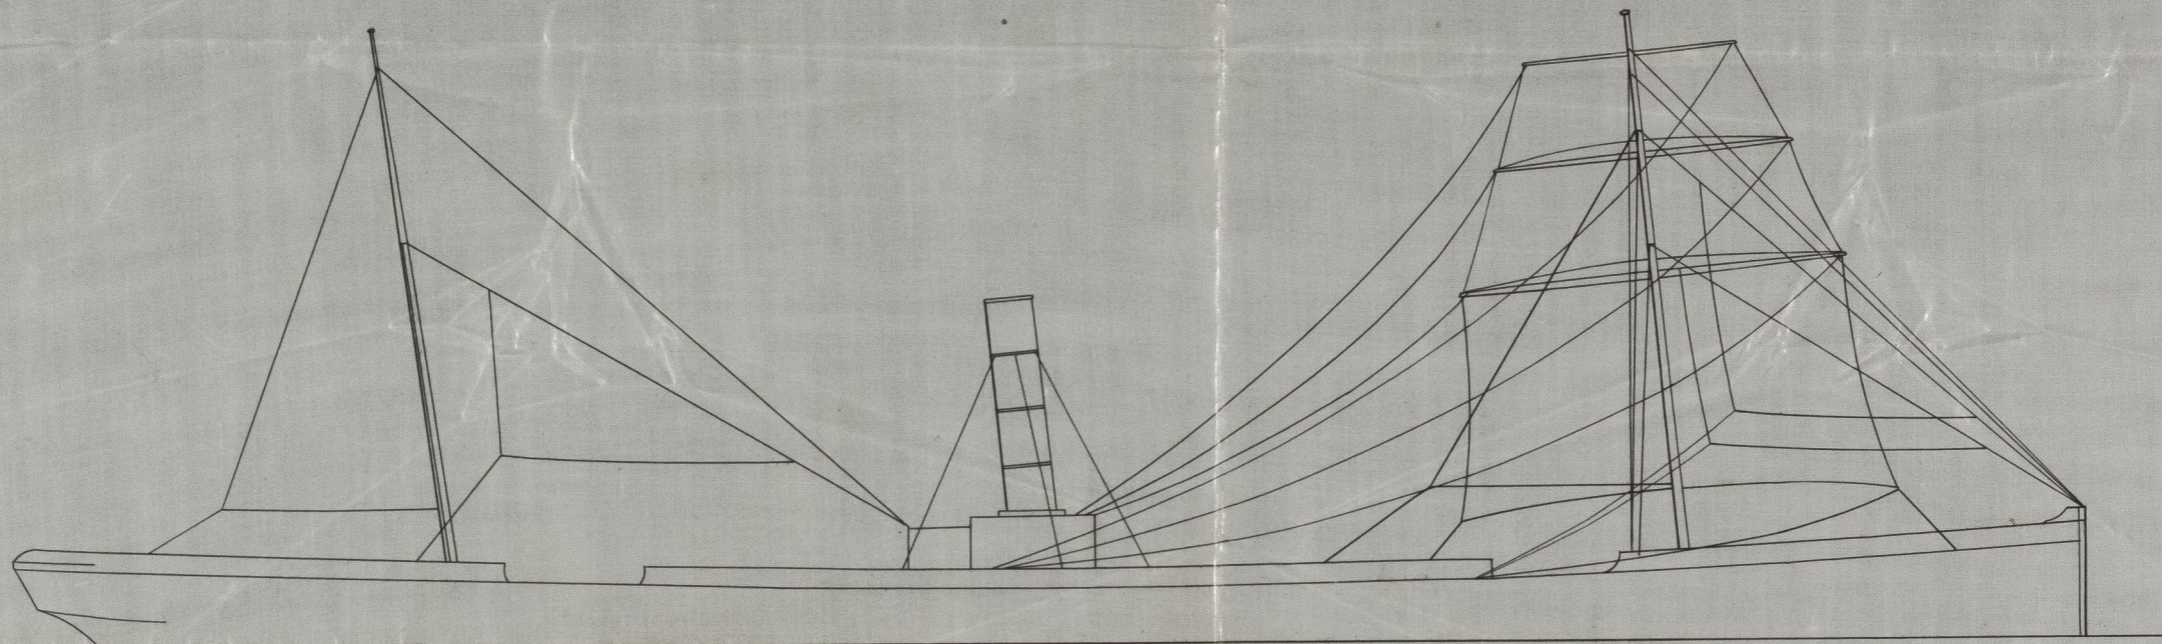

SINGLE RIVETED

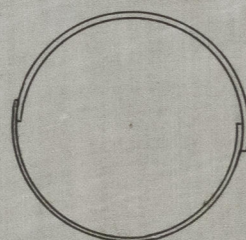

SECTION THRO. YARD

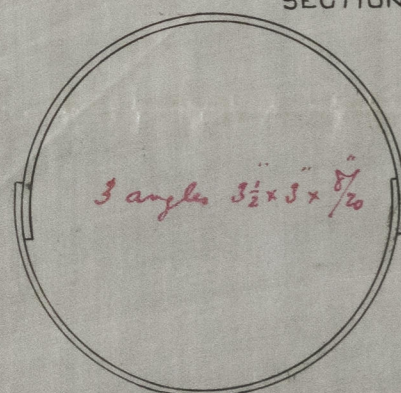

SECTION THRO. MAIN MAST.

	LENGTH	PARTNERS		HEEL		CAP		HEAD	
		DIA	THICK ^s	DIA	THICK ^s	DIA	THICK ^s	DIA	THICK ^s
FORE MAST	100 - 6"	30	9/20	23	8/20	20	7/20	6	5/20
MAIN MAST	106 - 0"	28	9/20	22	7/20	18 1/2	7/20	6	5/20
		DIA AT GENT THICK ^s		DIA AT ENDS THICK ^s					
FORE LOWER YARD	59 - 6"	14	5/20	7	2/16				

NOTE. FORE MAST FITTED WITH THREE ANGLES $4 \times 3 \times \frac{9}{20}$ BOTH MASTS DOUBLED AT PARTNERS & HEELS

LANDINGS OF FORE MAST DOUBLE RIVETED TO CAP, ALL OTHER LANDINGS SINGLE RIVETED


BUTTS OF BOTH MASTS TREBLE RIVETED FROM PARTNERS TO CAP ALL OTHERS DOUBLE RIVETED

LANDINGS OF LOWER YARD SINGLE RIV^d BUTTS TREBLE RIV^d PLATING DOUBLE AT SLING.


TREBLE RIV^d STRAPS $\frac{2}{20}$ THICKER THAN PLATES THEY CONNECT

DOUBLE " " $\frac{1}{20}$ " " " " " "

LANDINGS DOUBLE RIVETED

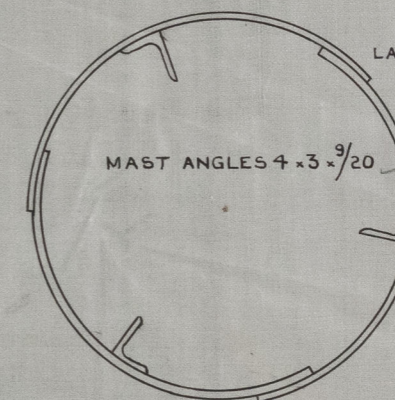

SECTION THRO FORE MAST.

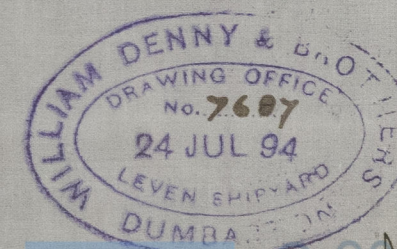

© 2016
27.7.94

Lloyd's Register
Foundation
065246-0137

