
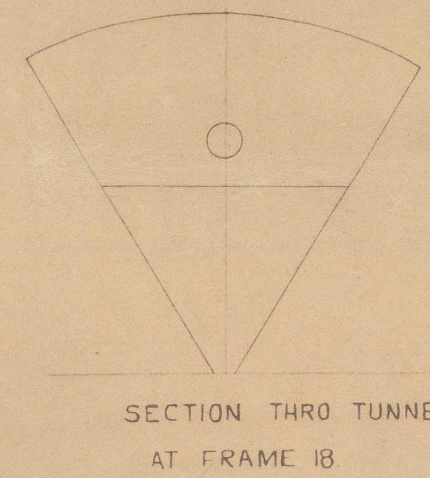
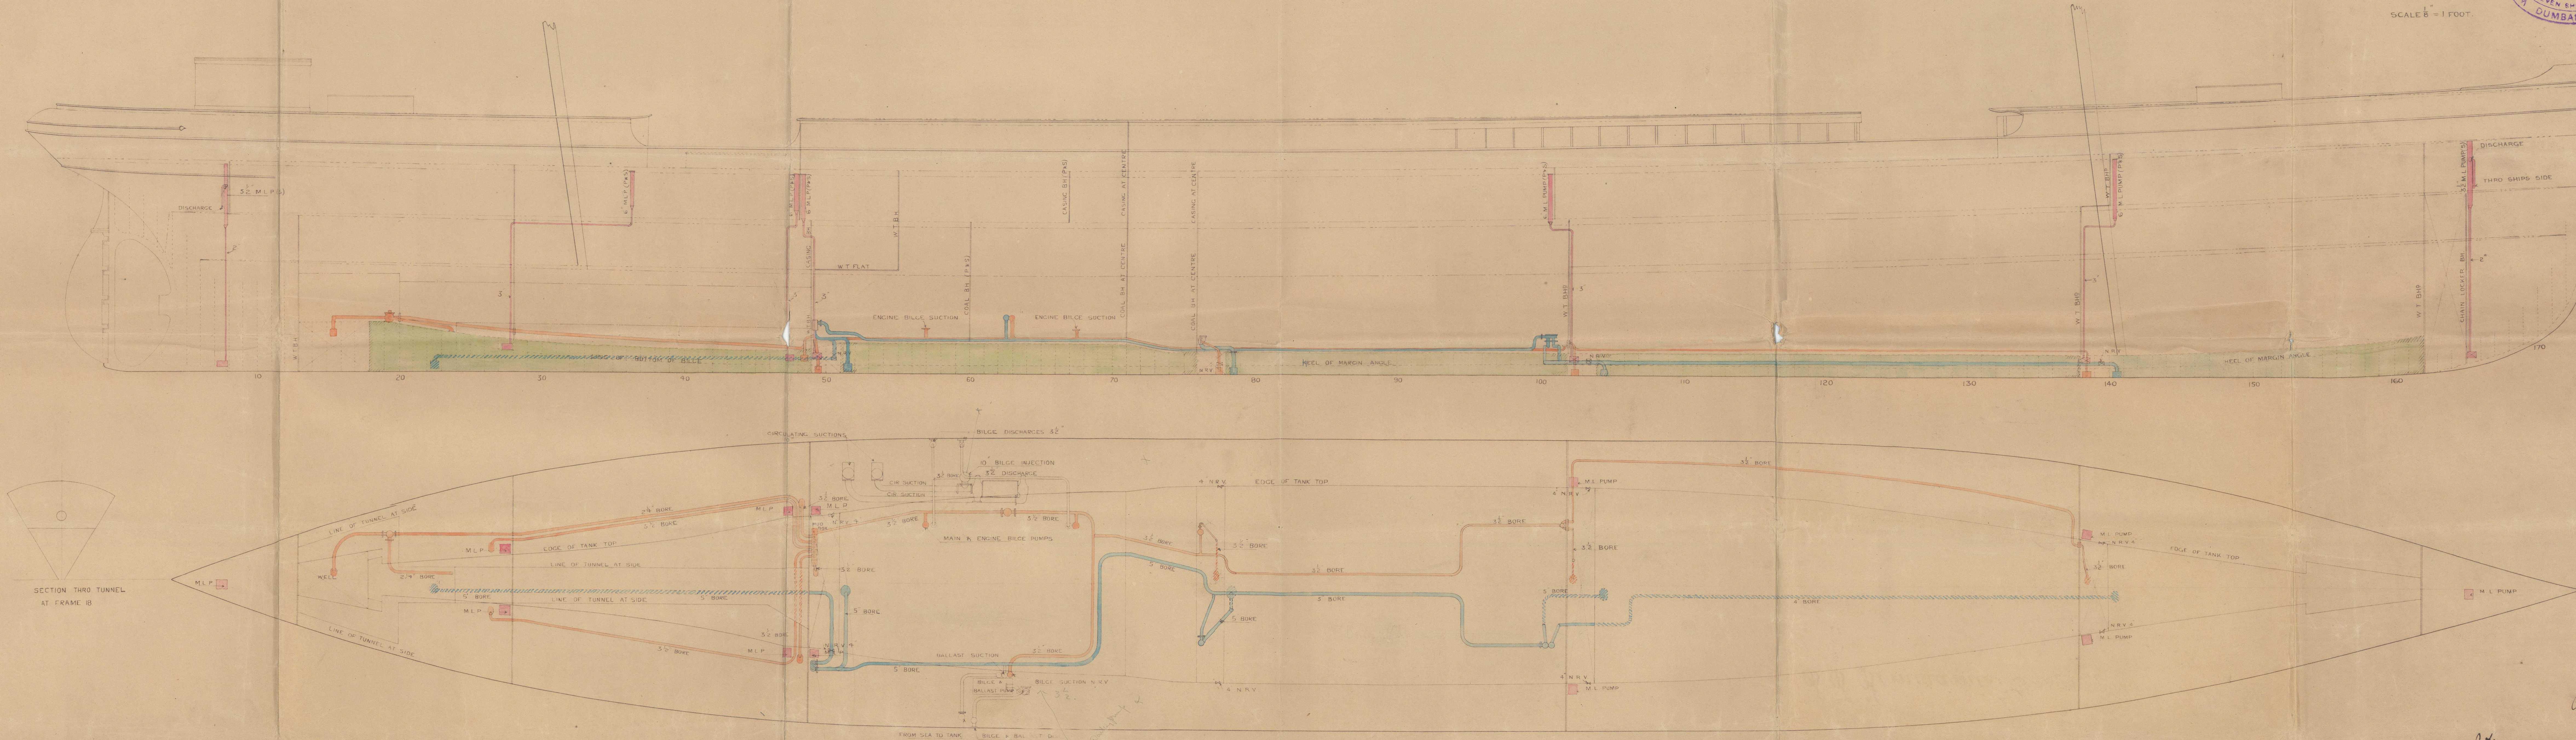


Rev. S. 10.94
20.10.94

PUMPING PLAN

S. S. No 502

SCALE 8" = 1 FOOT.


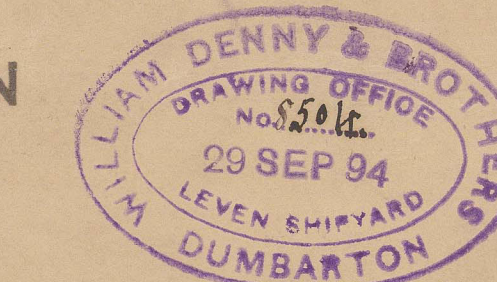


SECTION THRO TUNNEL
AT FRAME 18

Rev. S. 10.94
20.10.94

23/10/94

S. S. "Semiramis" Glasgow Report No 13536.-

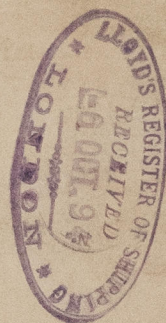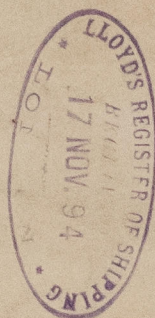

© 2021

Lloyd's Register
Foundation

GL5246-0145



© 2021

Lloyd's Register
Foundation