


880 E. 4th Street
"Edwards" Chicago, Ill.

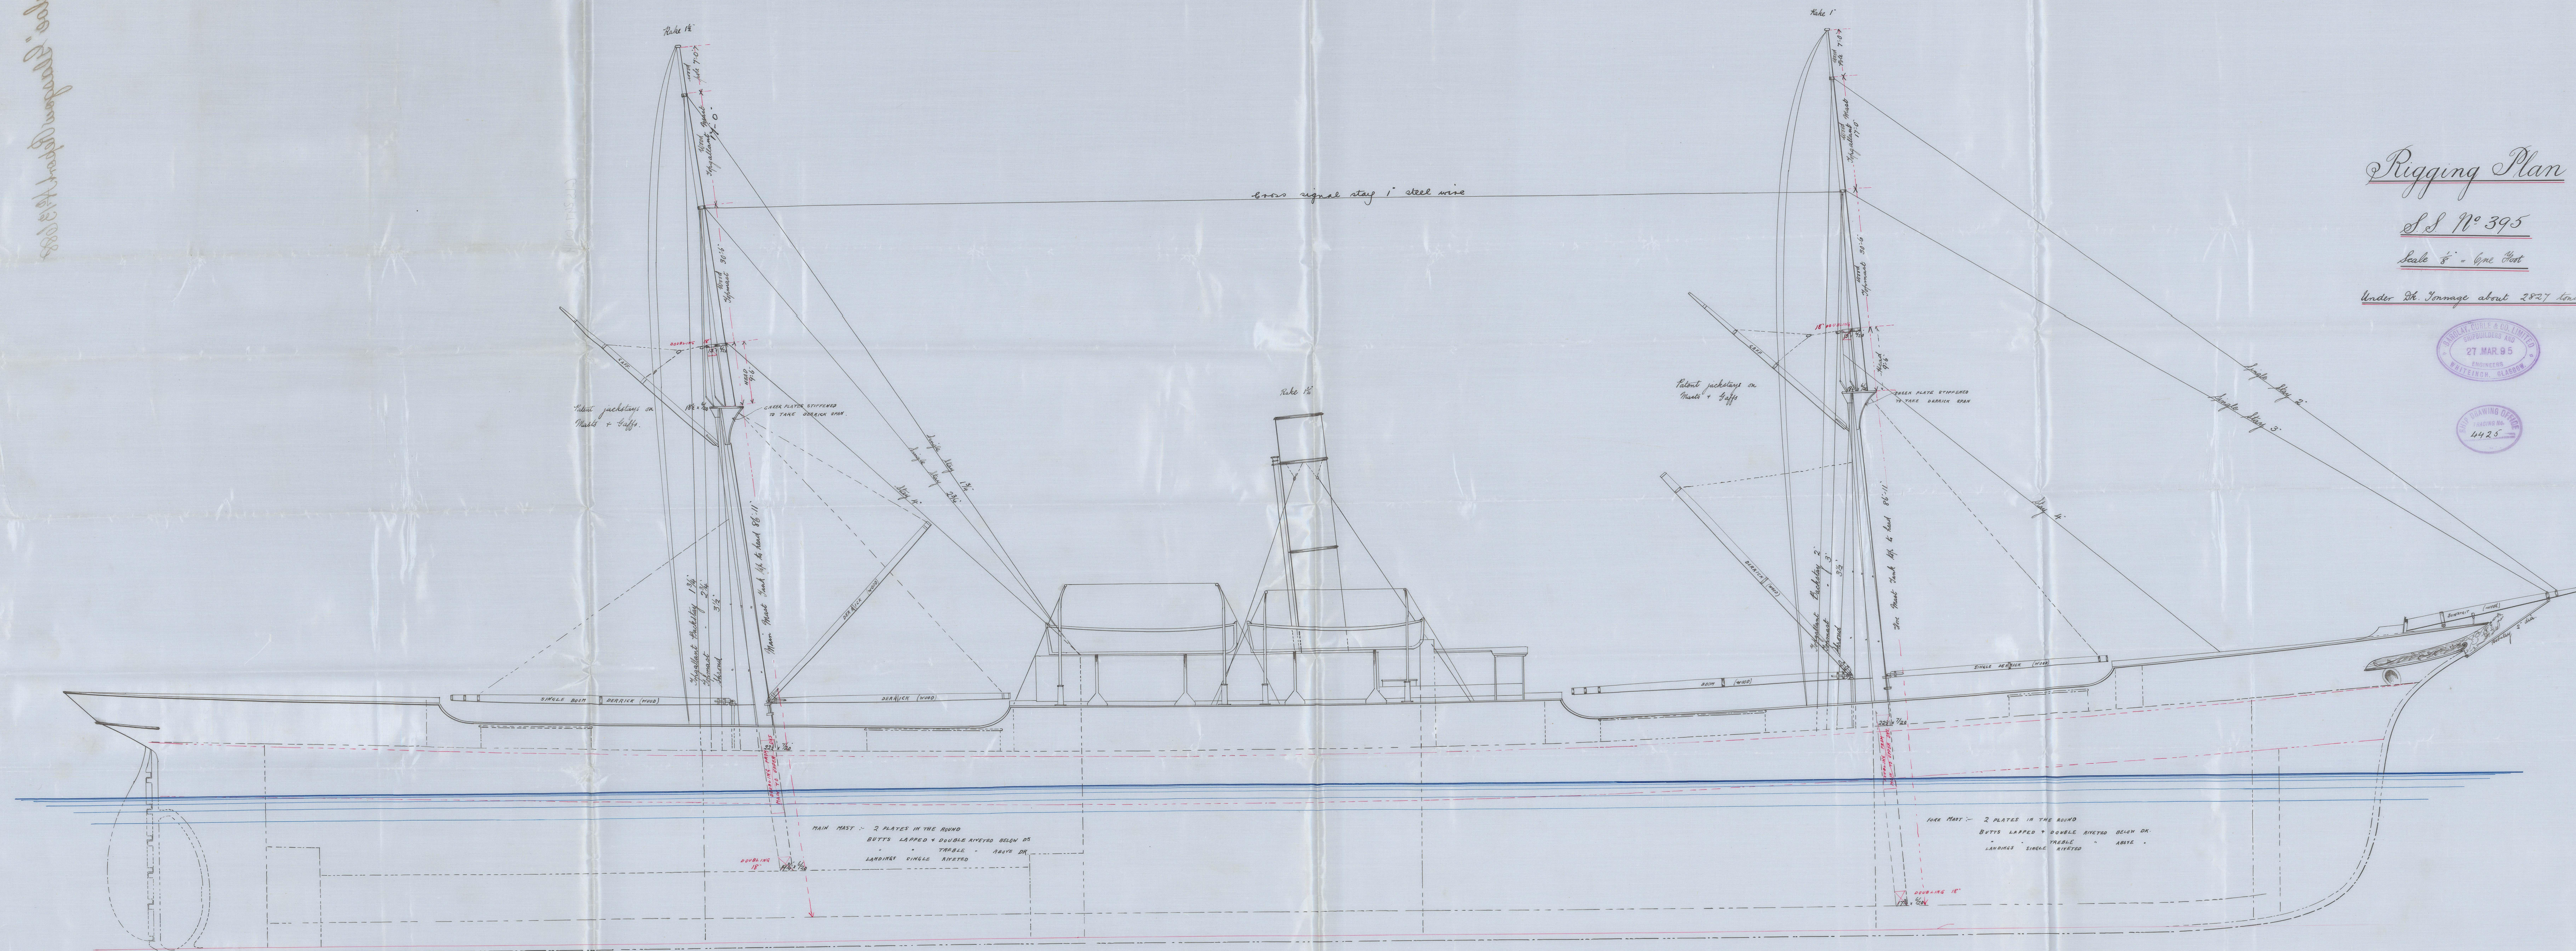


Rigging Plan

S.S. N° 395

Scale $\frac{1}{8}$ = One Foot

Under Dr. Tonnage about 2827 tons.

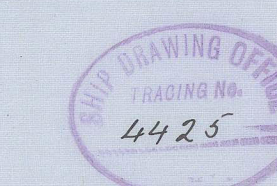

S.S. "Bengloe" Glasgow Report No 13688

Rigging Plan

Ref No 395

Scale 1" = 600 Feet

Under 24 Tonnage about 1827 tons



© 2021

Lloyd's Register
Foundation

GLS 247-0174