
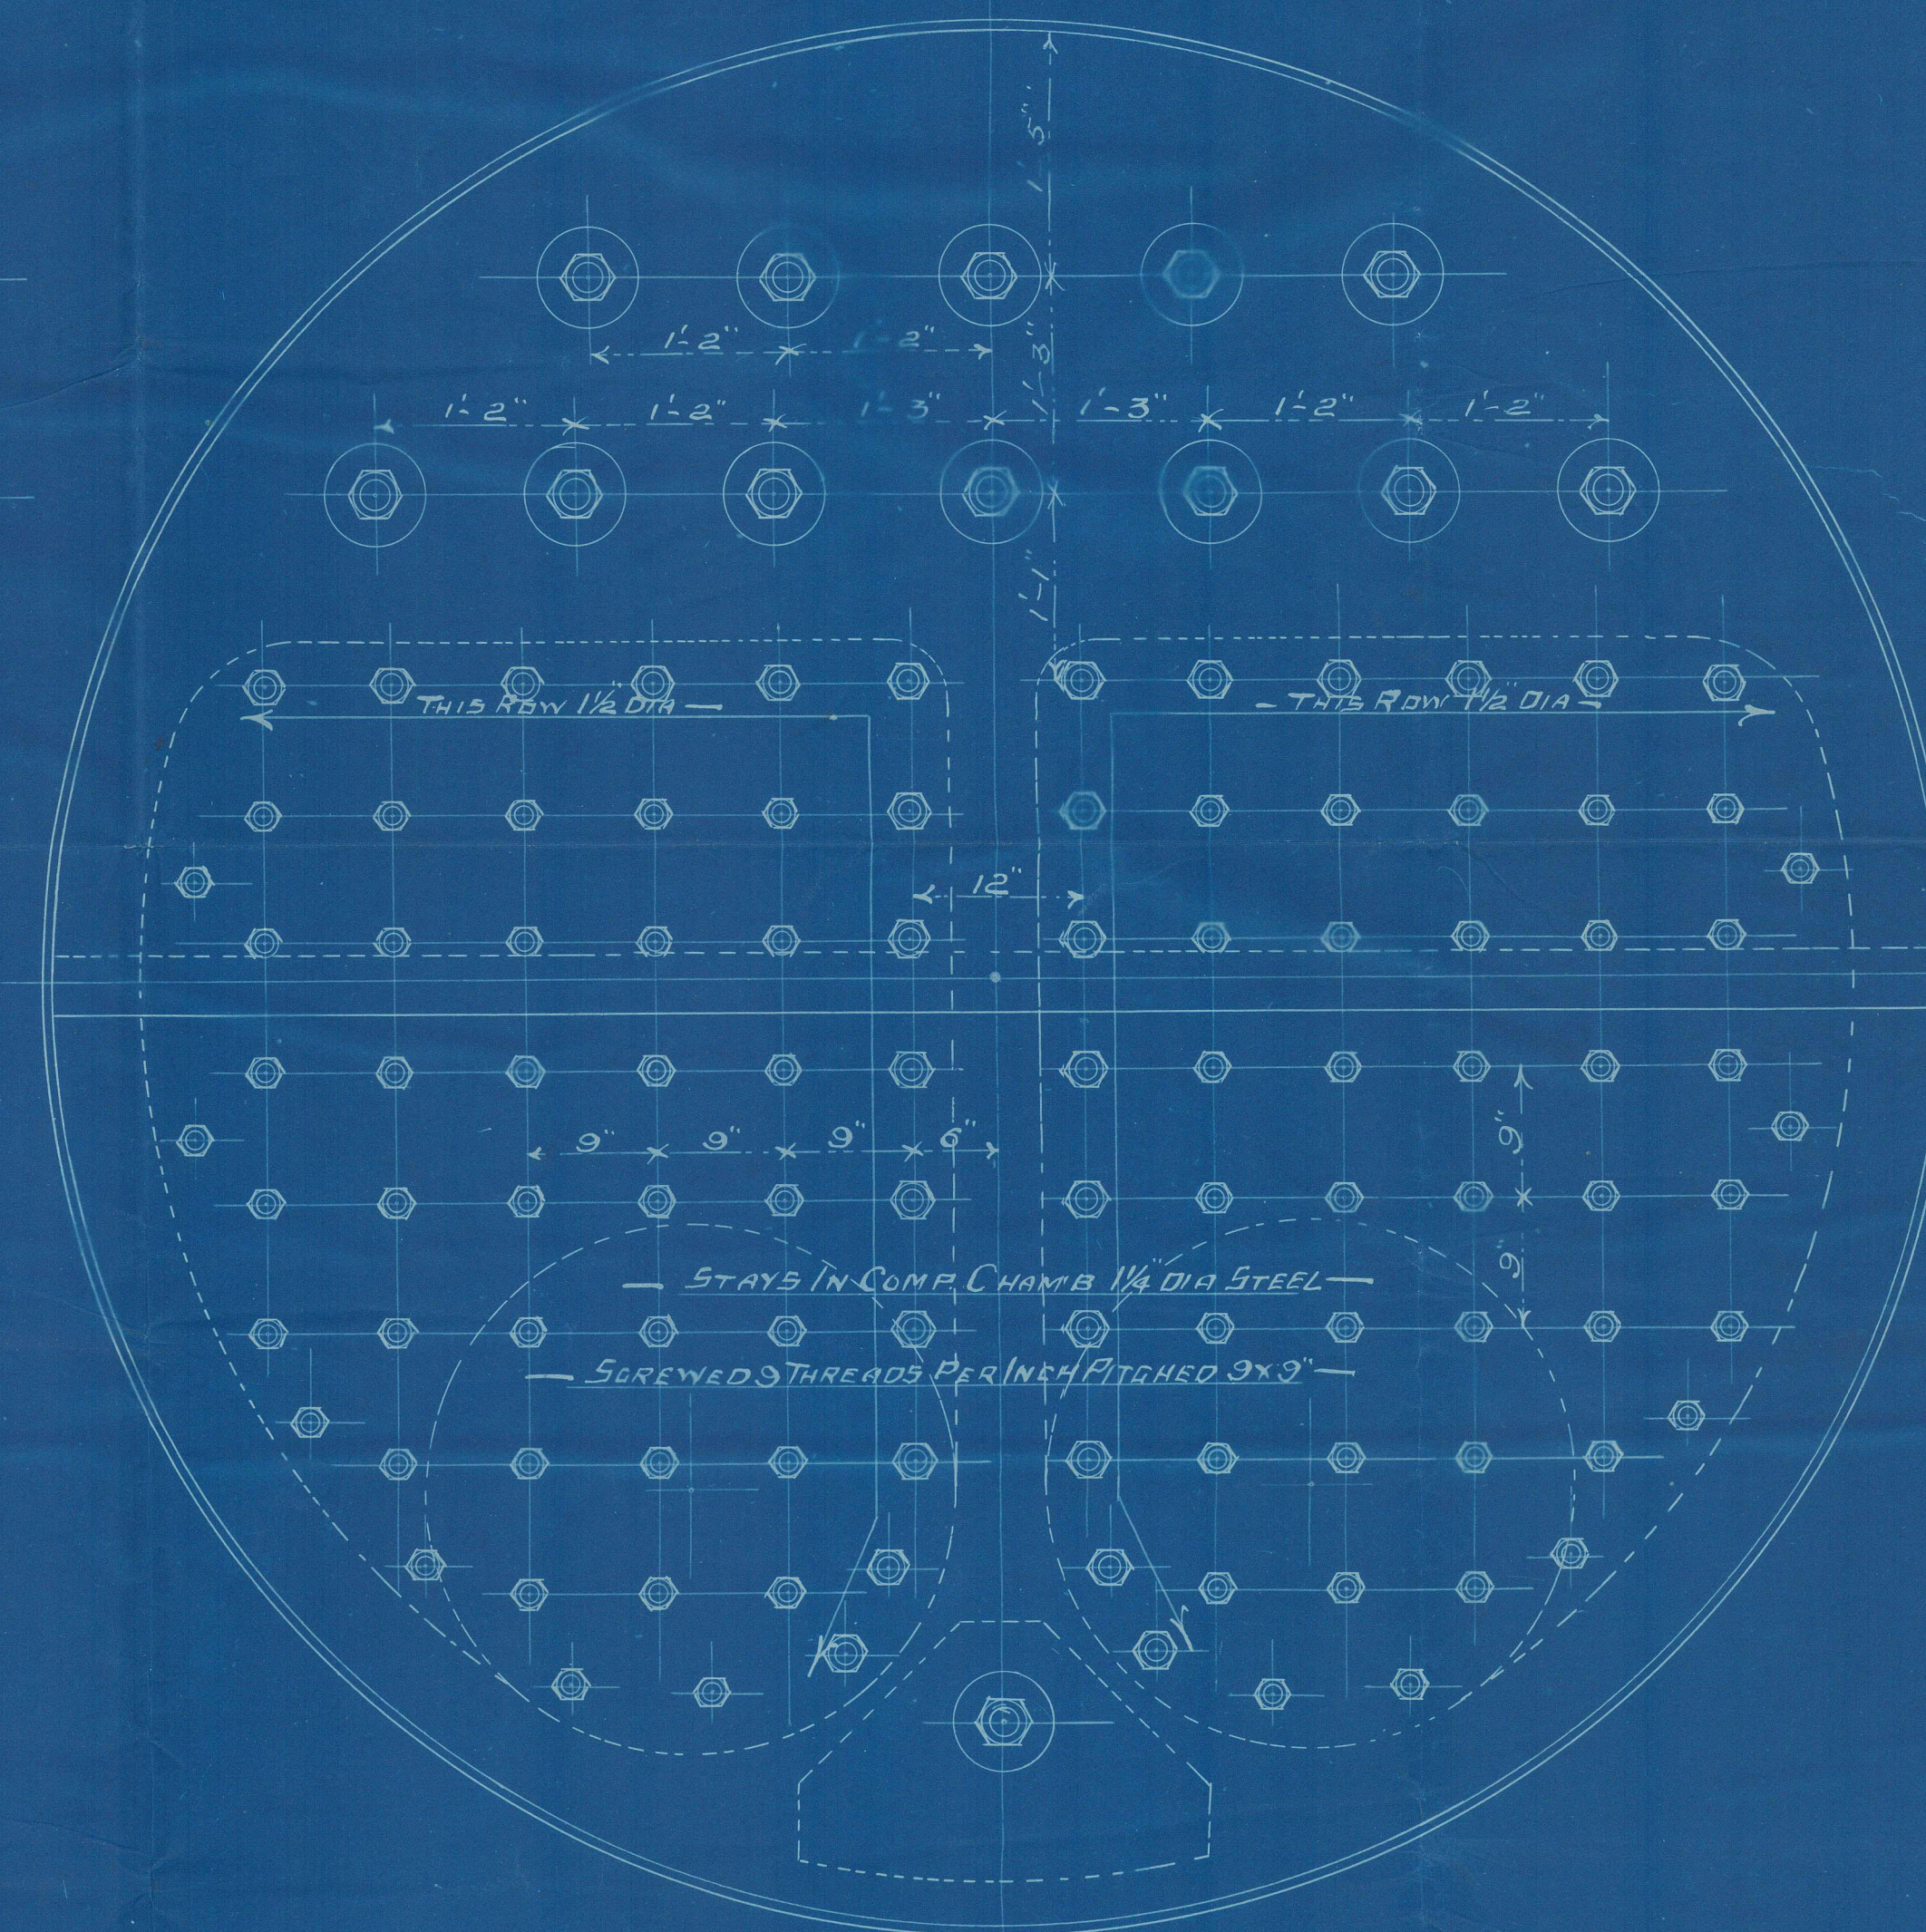


Ref: 5-2-95
 LONDON

MARINE BOILER N° 359


SCALE 1 INCH = 1 FOOT

ALL PARTS STEEL EXCEPT GIRDERS.

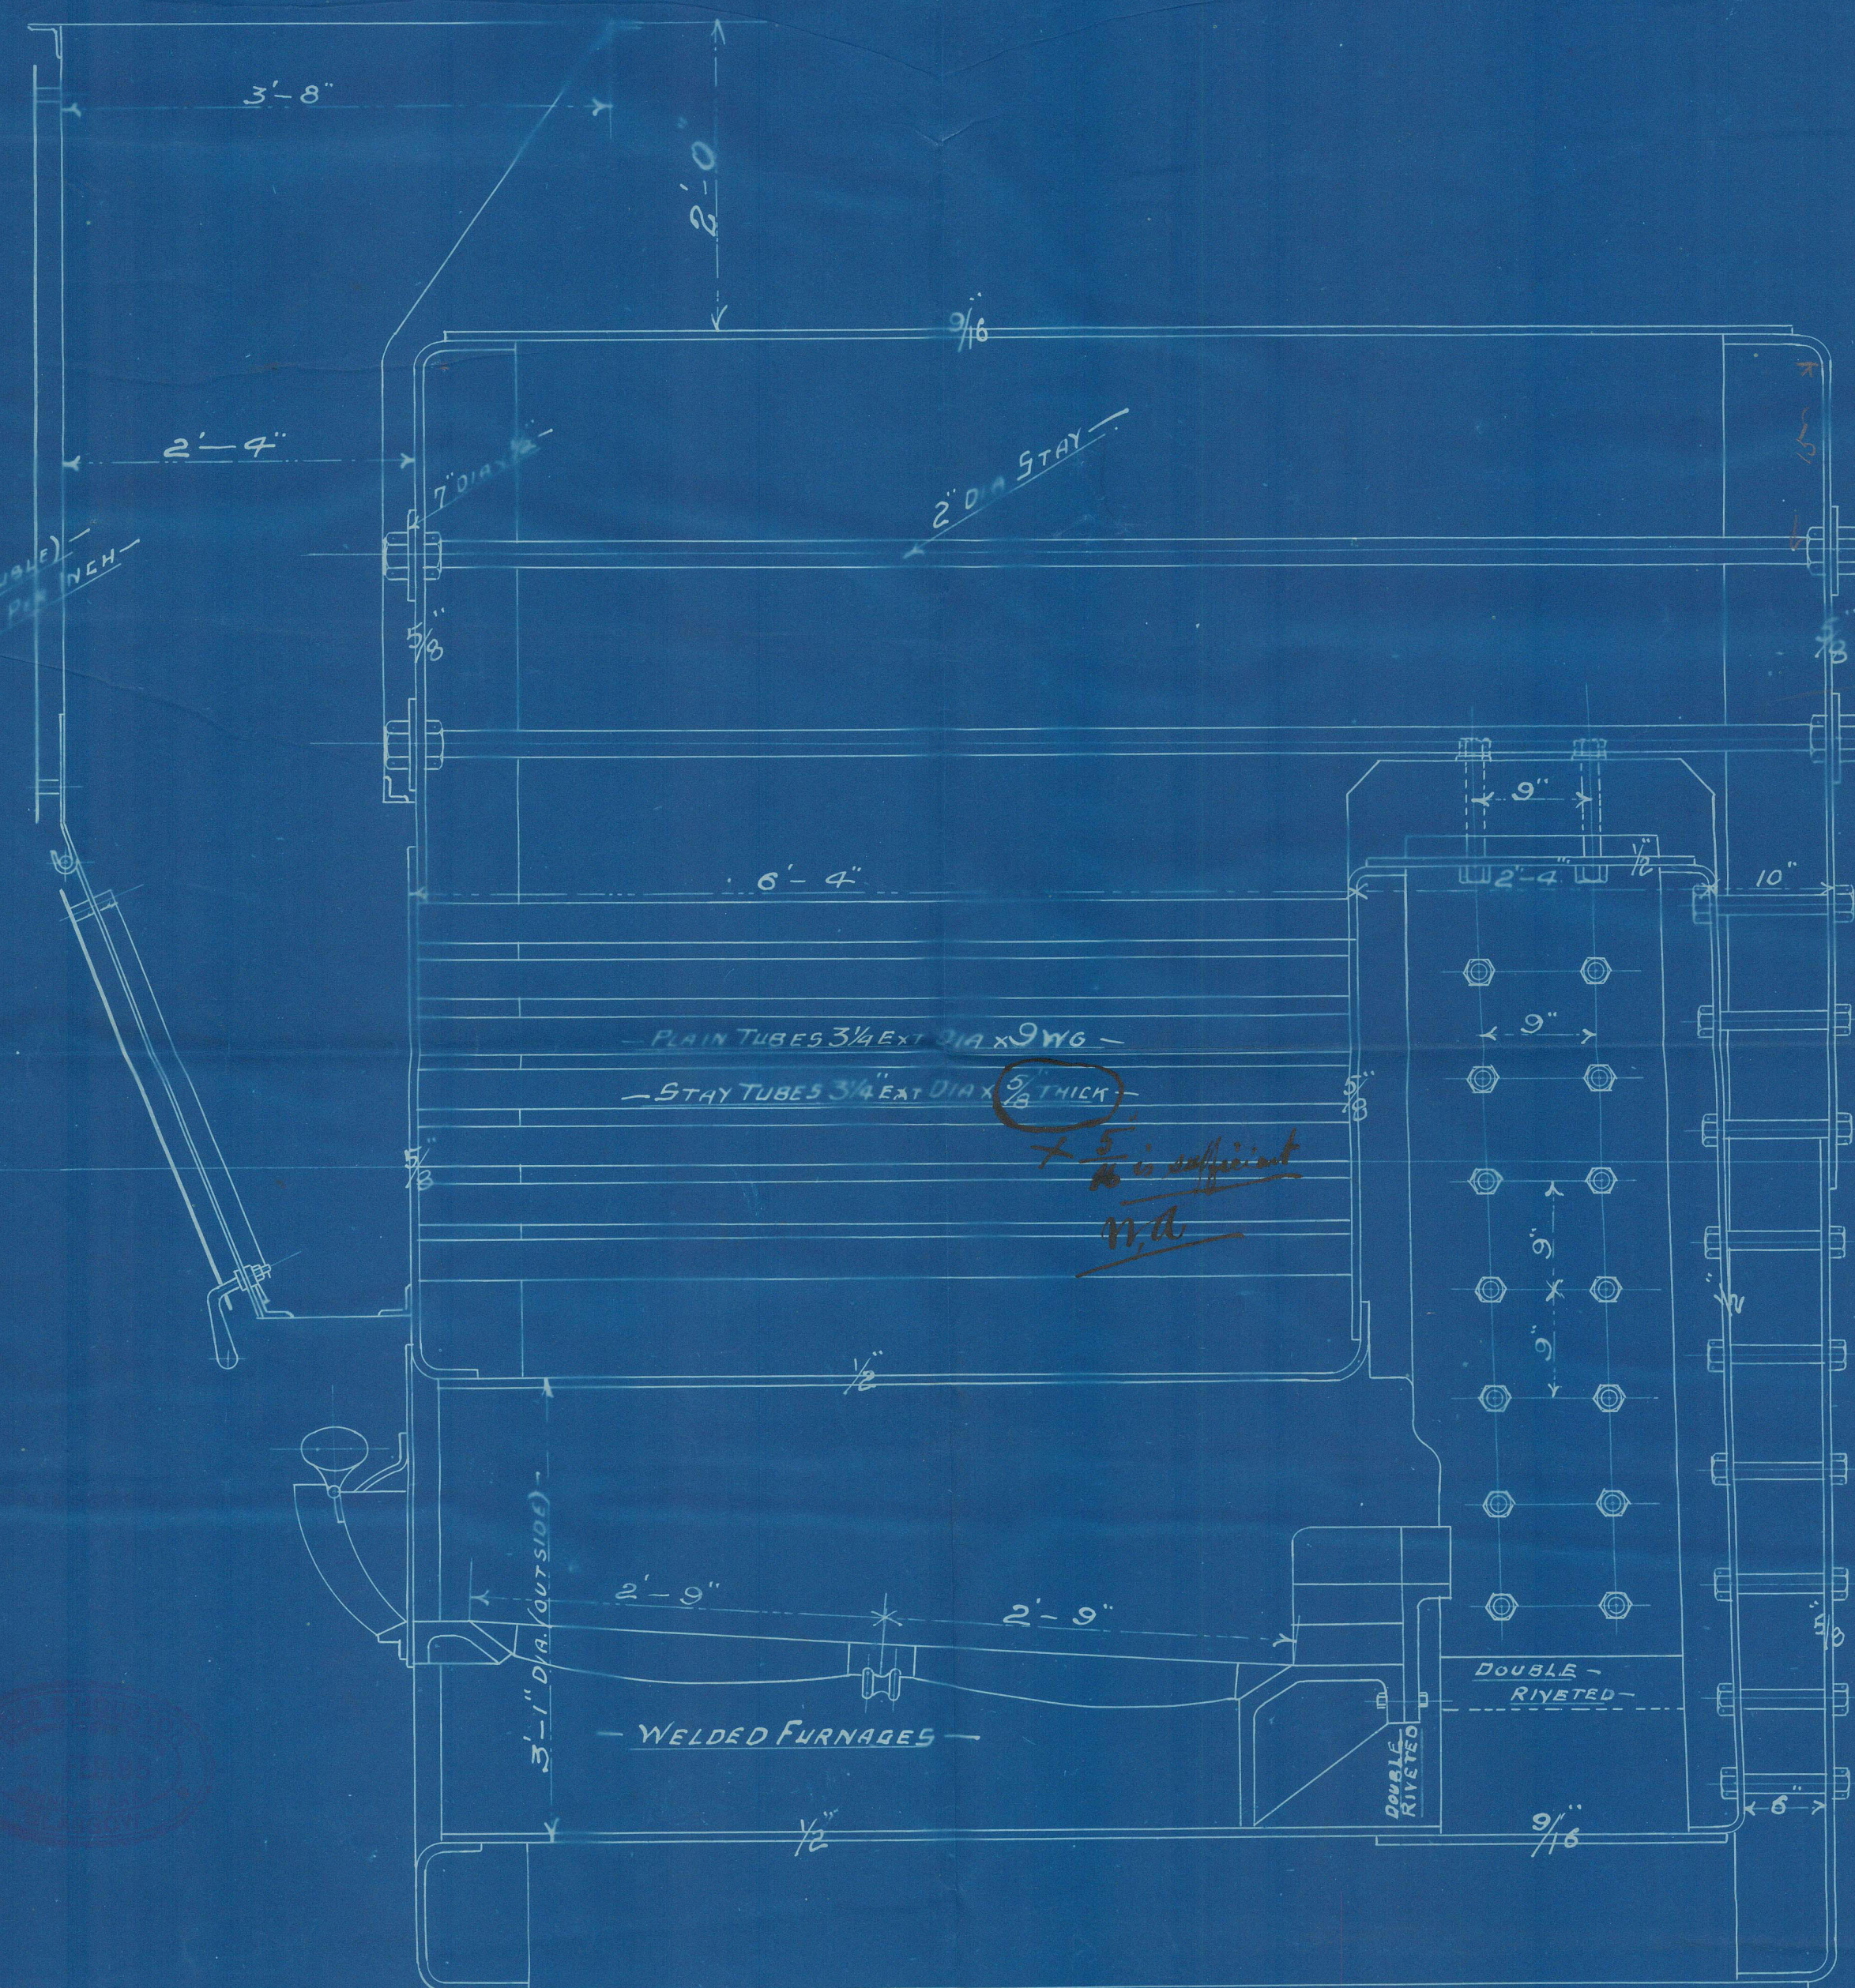

DIMENSIONS

DIAMETER OF BOILER (INSIDE)	11'-0"
LENGTH OF BOILER	9'-6"
DIAMETER OF FURNACES (OUTSIDE)	3'-1"
NUMBER OF PLAIN TUBES	114
NUMBER OF STAY TUBES	38
TOTAL NUMBER OF TUBES	152
TOTAL HEATING SURFACE	10304
TOTAL FIREGRATE AREA	34
WORKING PRESSURE	BOILER

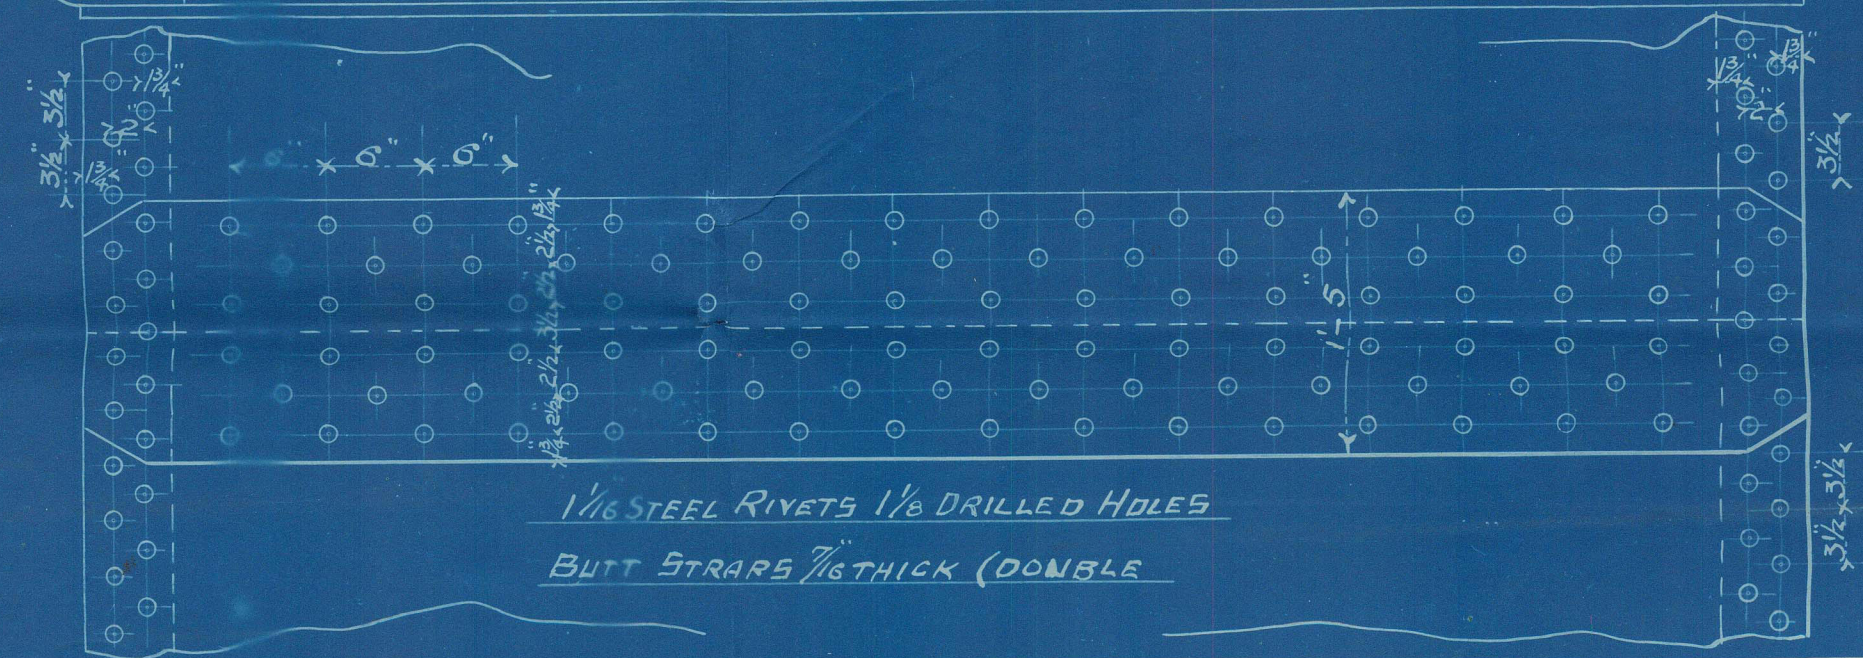

N.A.
 5-2-95

4/2/95



GLS248-0013

Muir & Arncliffe
Boiler No 35-9
S.S. Sea Fisher
Glasgow Report
No 13691.



© 2021

Lloyd's Register
Foundation

6.56