


PLAN OF MASTS

STEEL SCREW STEAMERS Nos 219-220 #222

FORE AND MAIN MASTS.

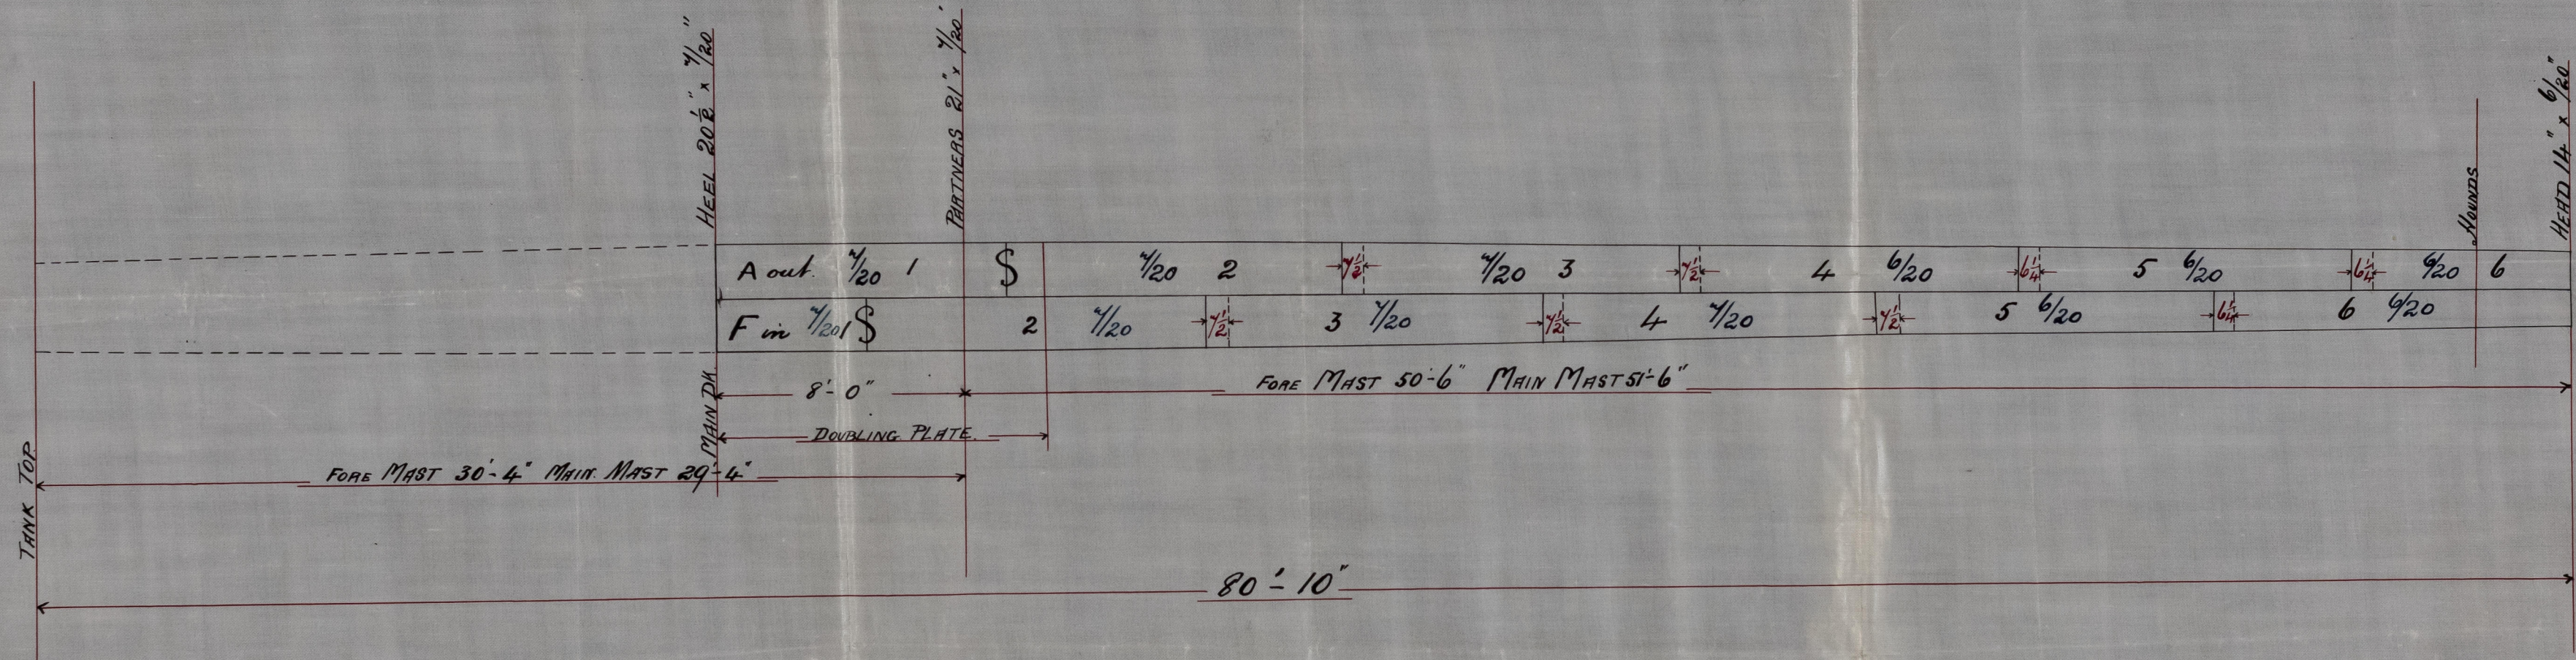

NOTES

FORE AND MAIN MAST BUILT IN TWO PLATES TO THE POINT
 LANDINGS SINGLE RIVETED
 BUTTS OVERLAPPED AND TREBLE RIVETED
 MASTS DOUBLED AT HEEL AND AT WEDGING.

GLS 248-0093

NOTE 2

80 - 10

LOVE AND WIN WIN 1/25/10

GLEET ZCHEM ZLEHWEZ No 510-580

© 2021

Lloyd's Register
Foundation