


Steel Screw Steamers Nos 219 & 220. ~~222~~
Scale $\frac{1}{8}$ " = a foot.

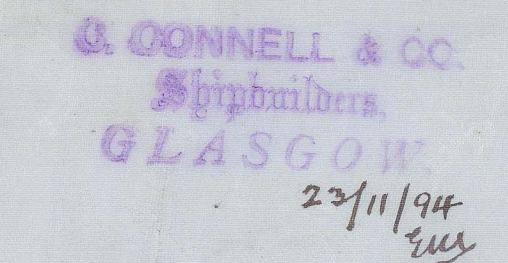

© 2021
Lloyd's Register
Foundation

S.S. "Barcelona" Glasgow Report N/34/34.
 S.S. "Cadiz" — do — "13800.
 S.S. "Manila" — do — "13849.

GLS248-0094

Shipboard Particulars.

| | |
|--------------------------------------|--------------|
| Length on Load Line | 388' - 9" |
| Max depth to Main Deck | 23' - 6 1/2" |
| Estimated Tonnage Coeff ^t | .74 |
| Length of Erection | 90 |
| Mean Shear over total length | 51 inches |
| Shear Forward | 75 " |
| " aft | 29 " |



© 2021

Lloyd's Register
Foundation