



1-5-95



Section at QUARTER DECK

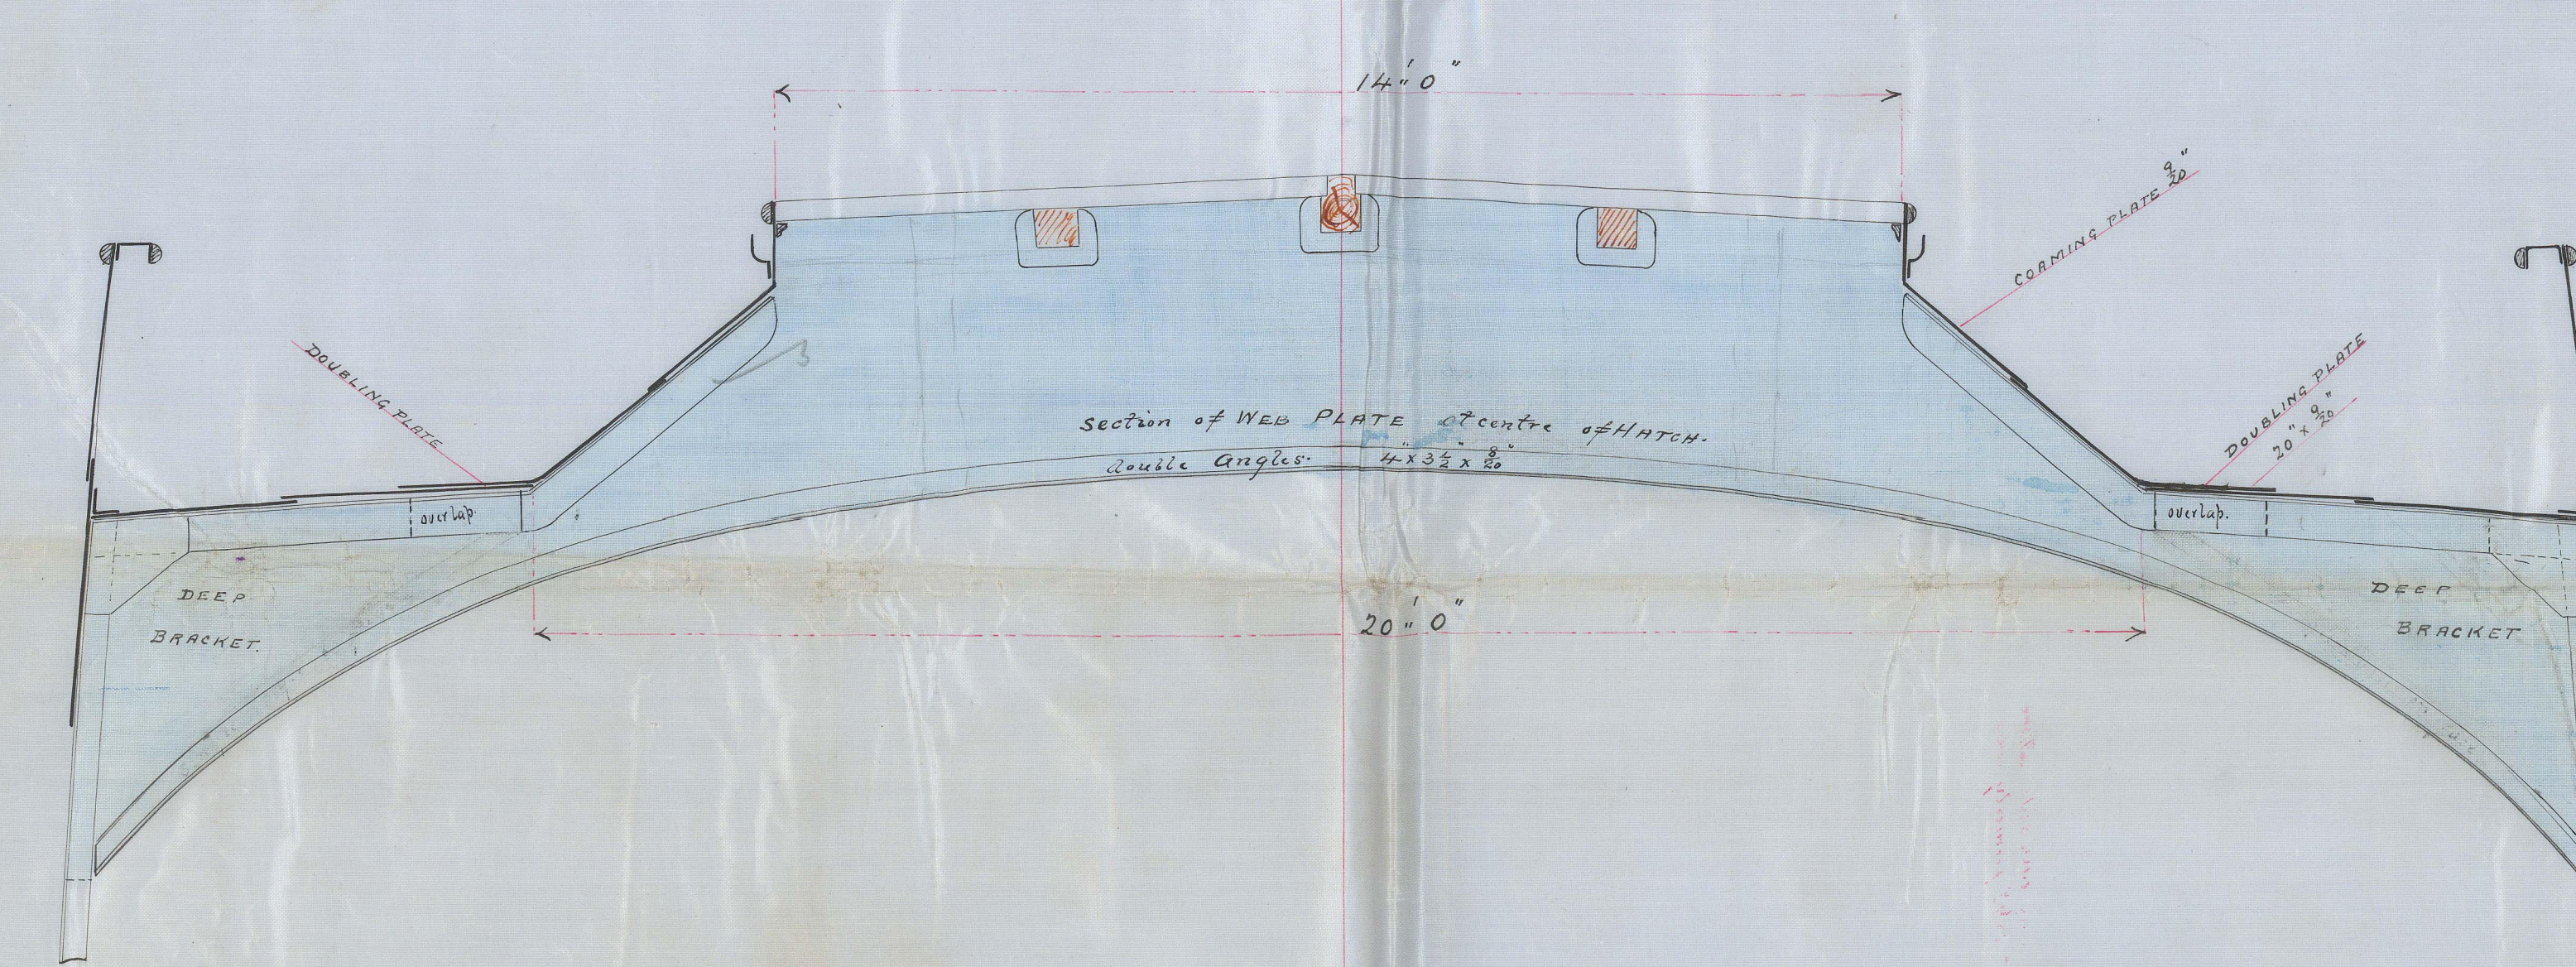

Section at MAIN DECK

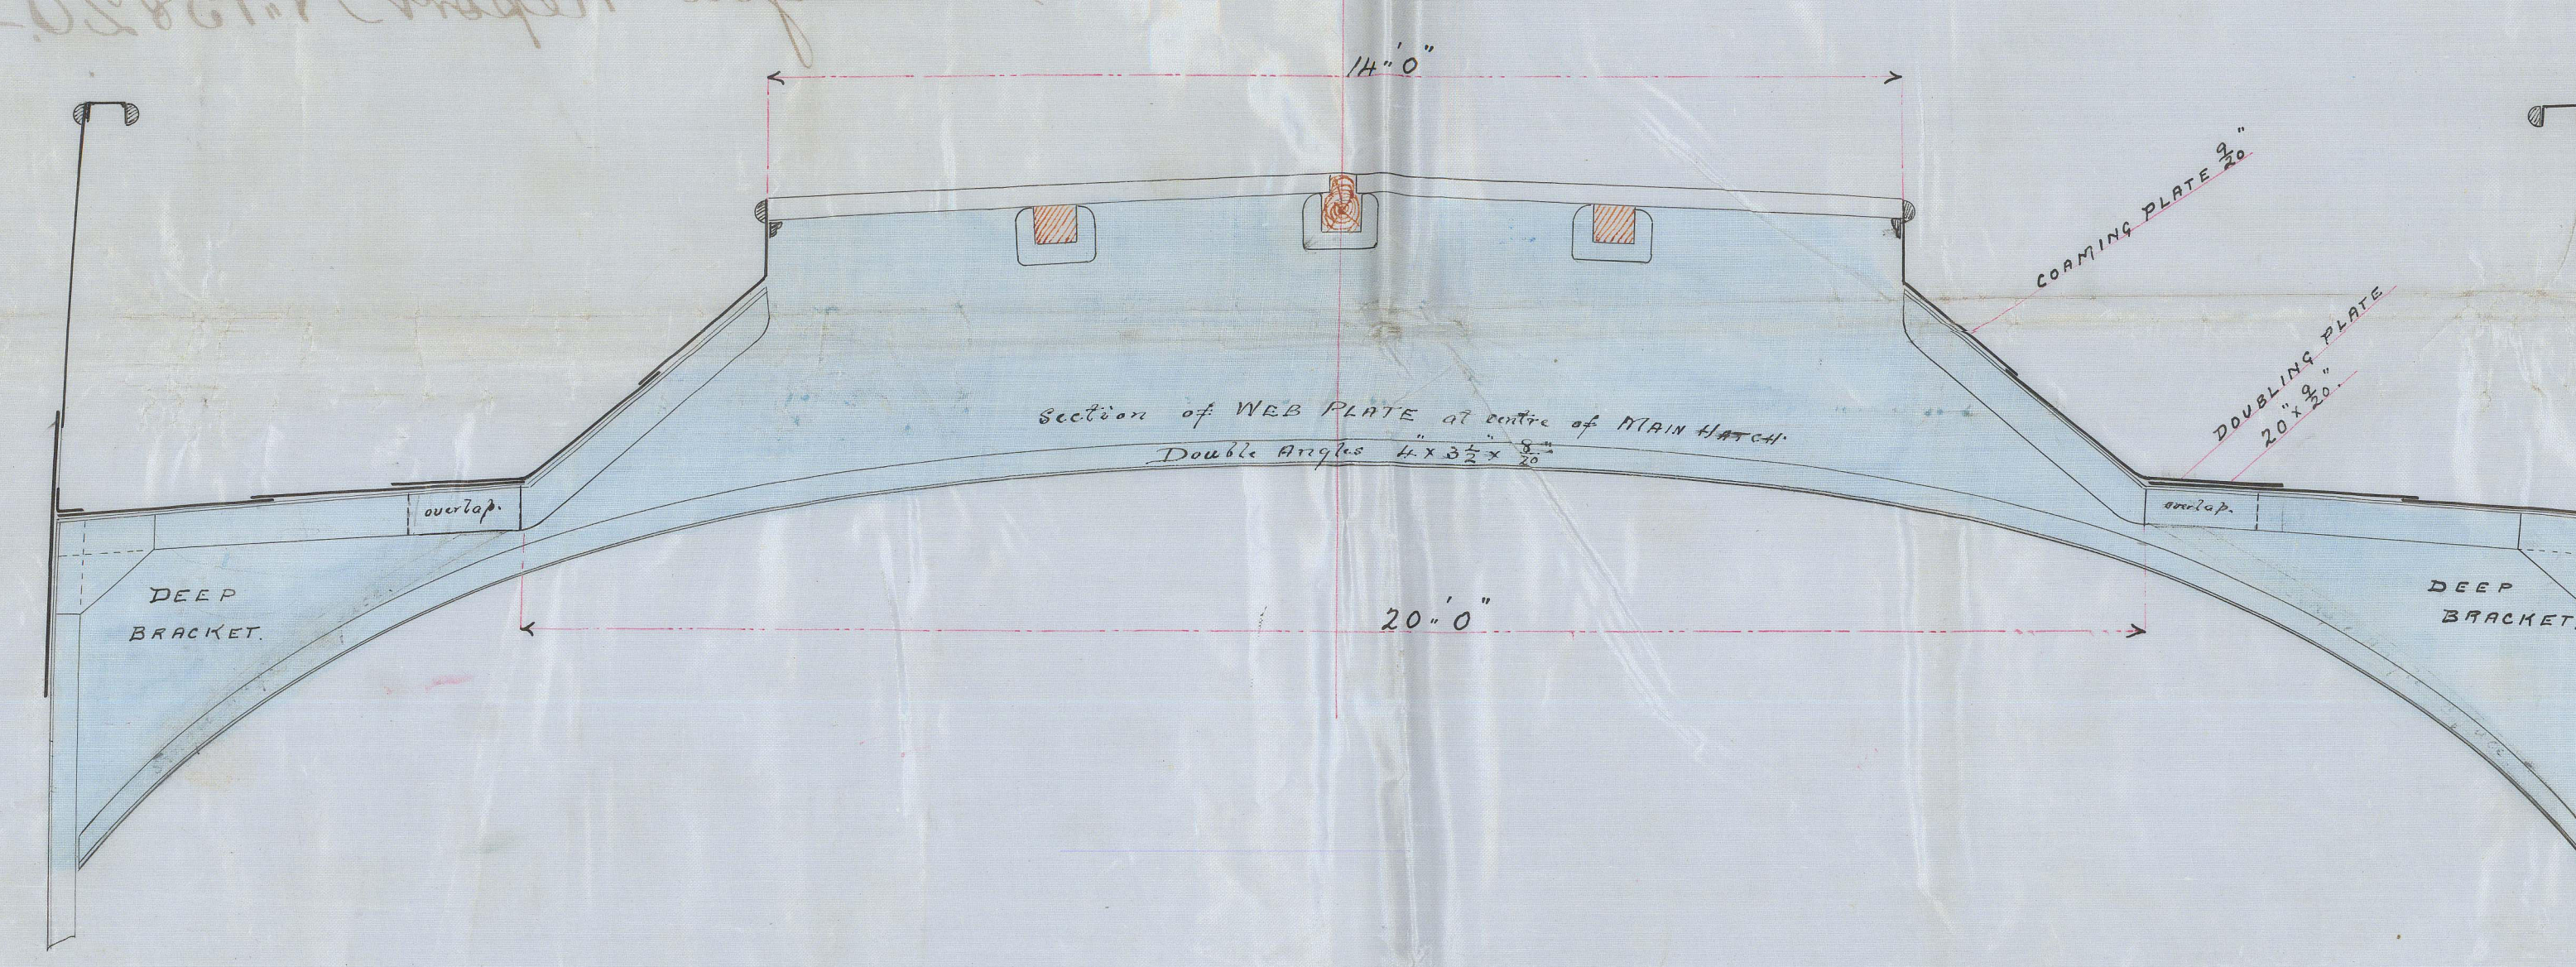

Section of Deck Bracket at Hatch and Beam

  

26 APR 95

2014/95

S. S. Meraggio "now Inner"
Glasgow Report No. 13820.

GLS249-0064



© 2021

Lloyd's Register
Foundation