


<div>Percentages</div> <div>Board of Inds. Lloyd's</div>		
Plate	84.02	84.02
Rivets	90.16	84-84

Rivet Holes $1\frac{7}{16}$ " Butts $1\frac{7}{16}$ "

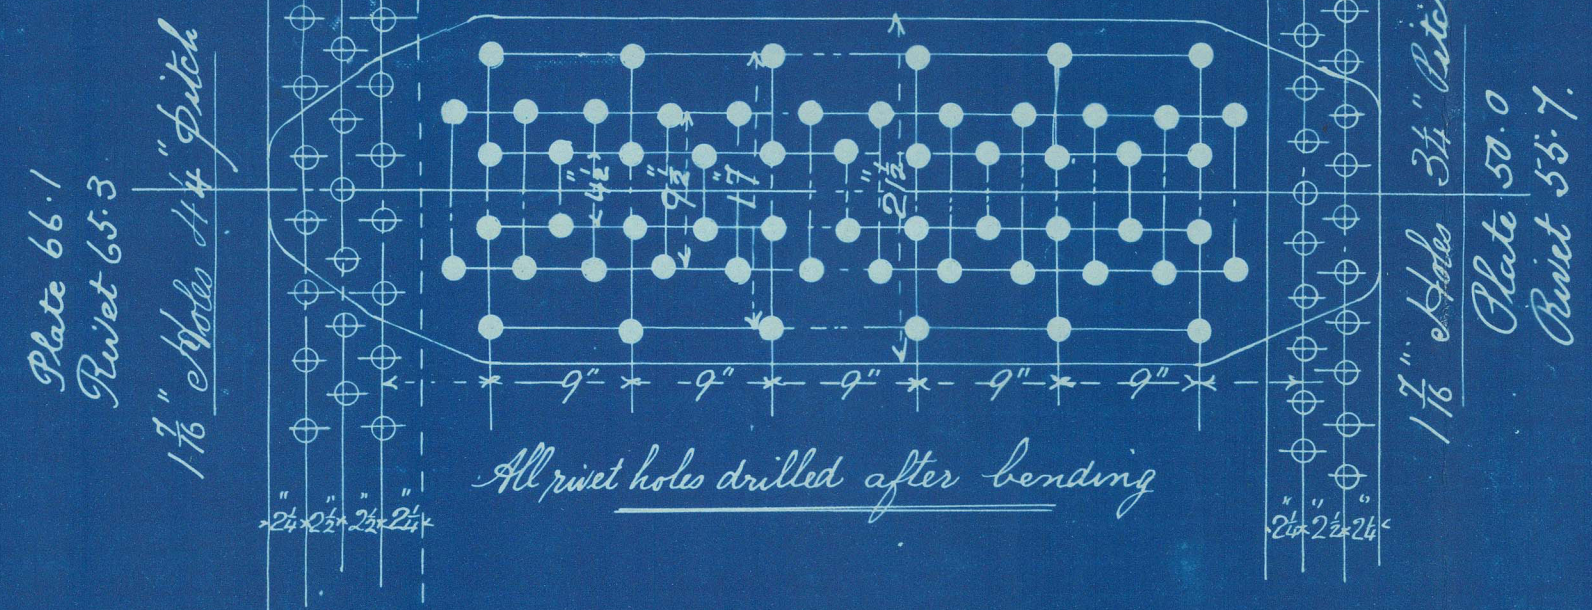

Note:- Rings are drawn are not in their right position


BACK RINGS TO BE KEPT AS SHORT AS POSSIBLE

Plates Rivets and Stays steel
Working pressure 180 lbs per sq inch
71 " " " " 360 " " " "

MAIN BOILER N° 378. 2 OFF.
Scale 1" = 1 foot. - 3 OFF N° 382, 3 OFF N° 383.

Bailers
S.S. "Mayne" - Glasgow Report No. 13845.

Wm Henderson
p. 382

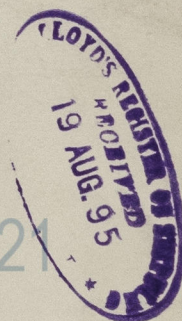

© 2021

Lloyd's Register
Foundation

GLS249-0109