

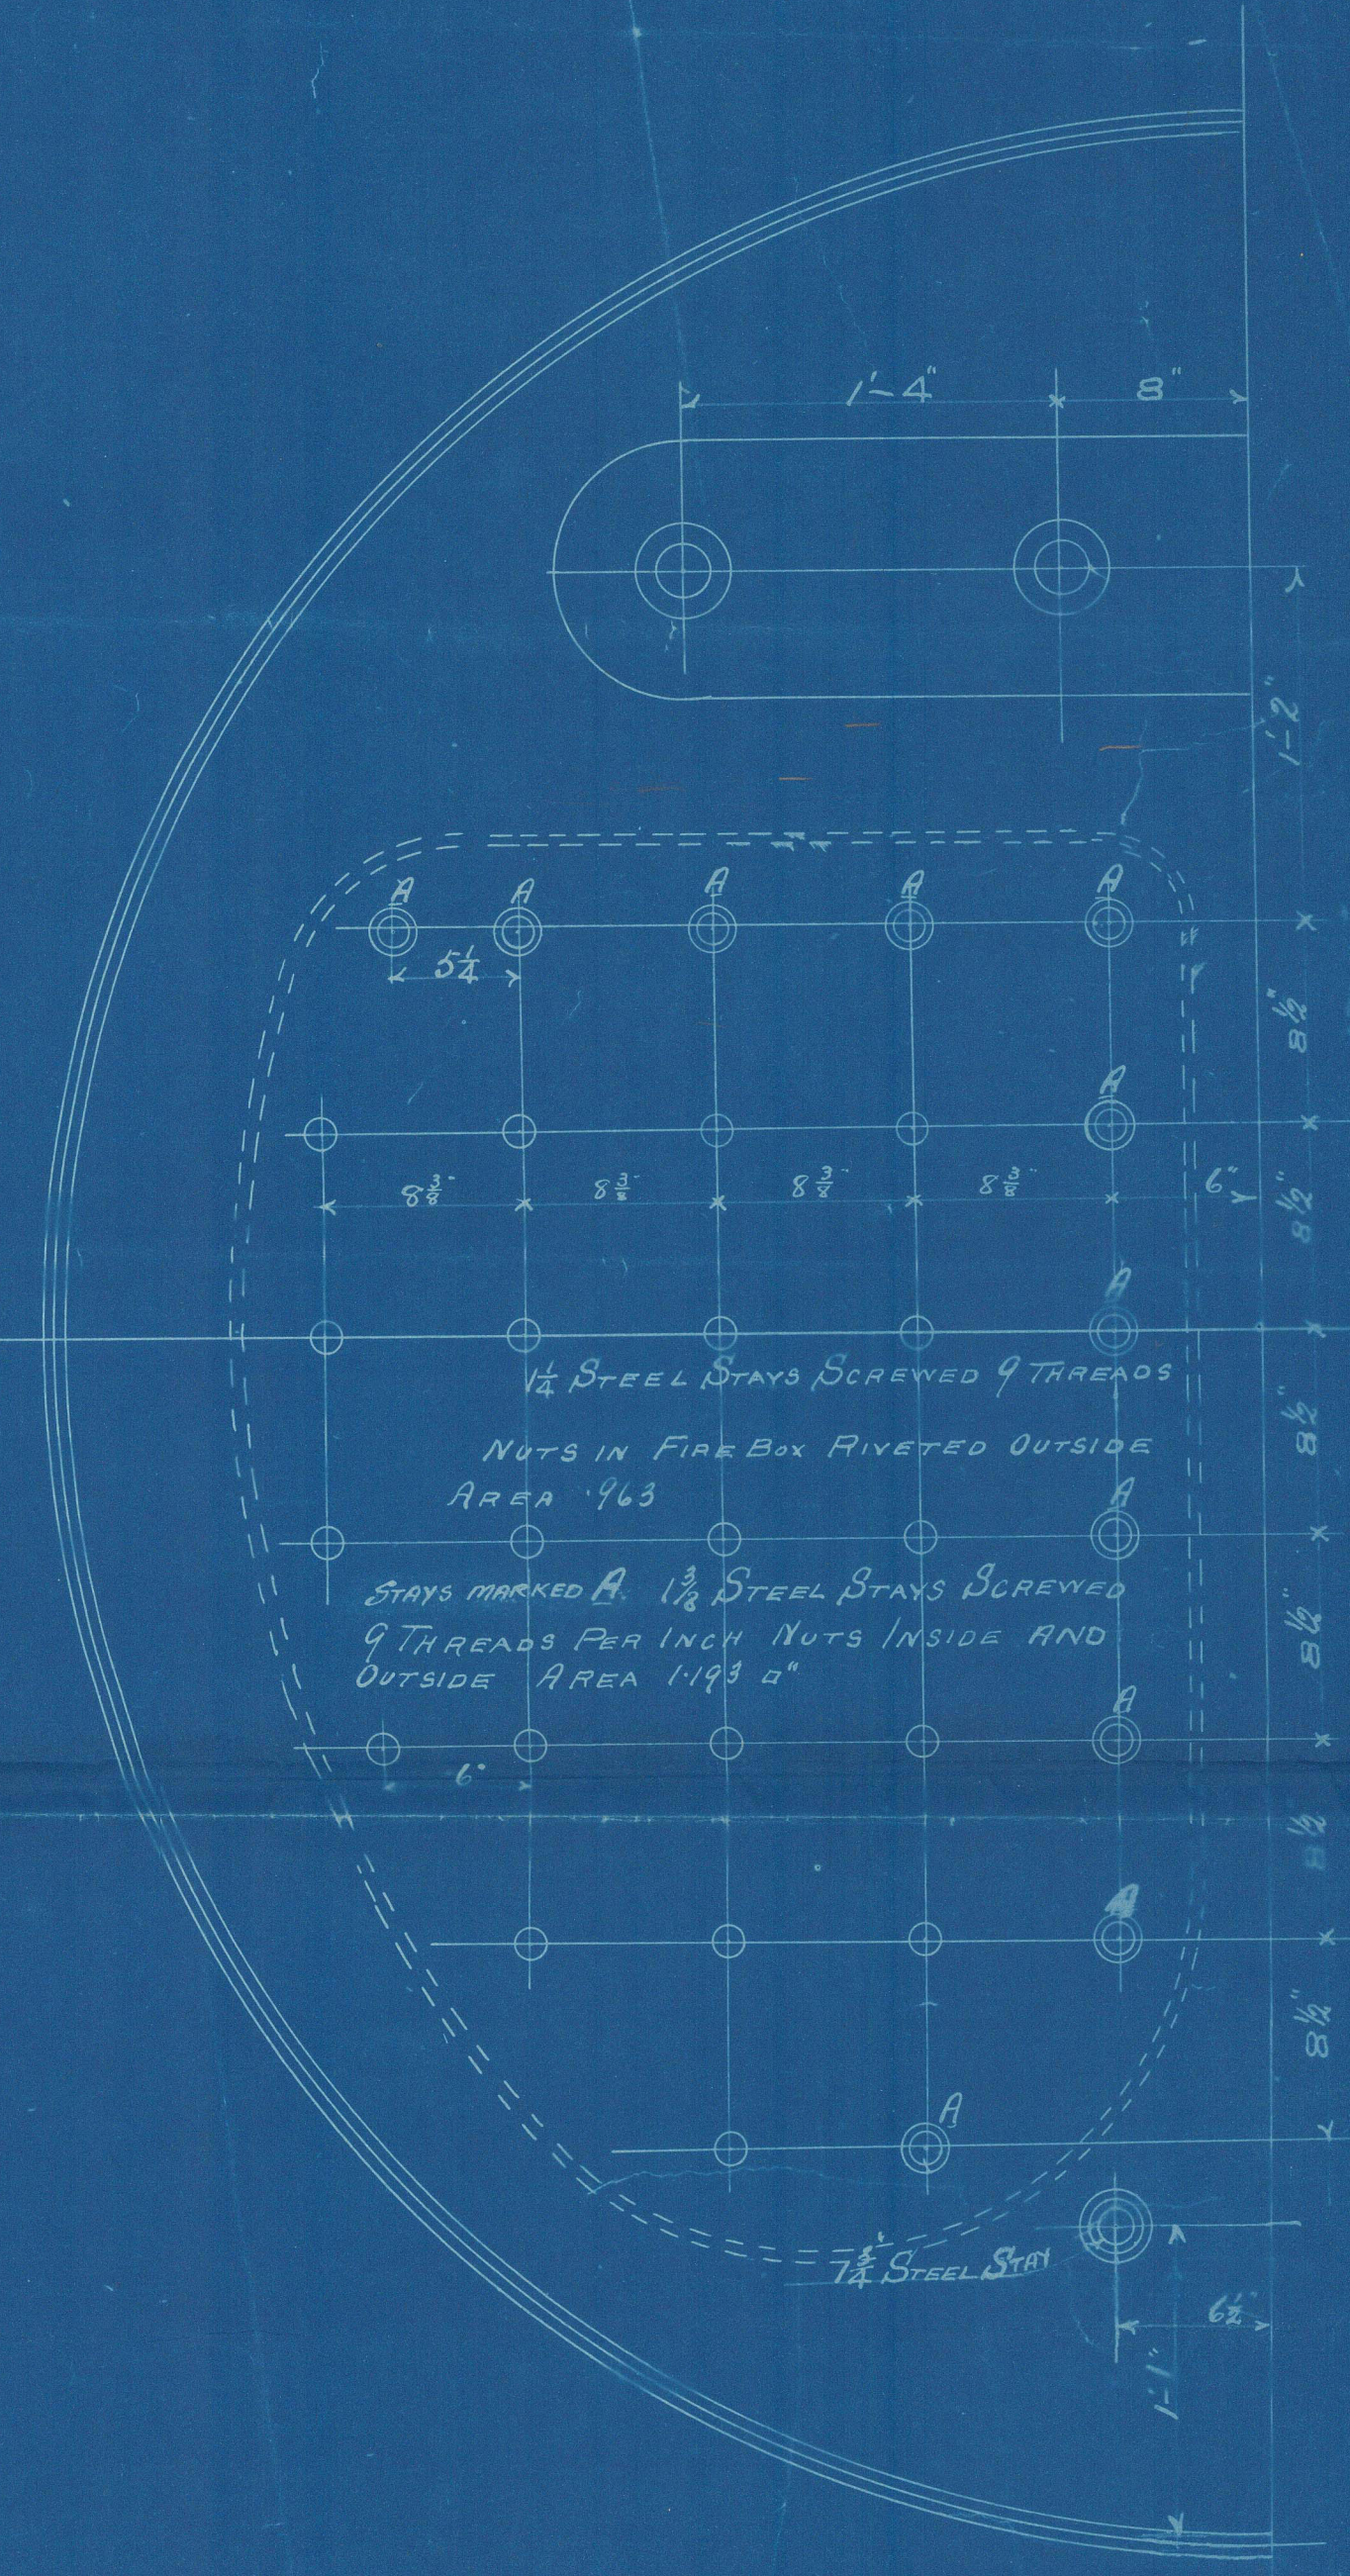
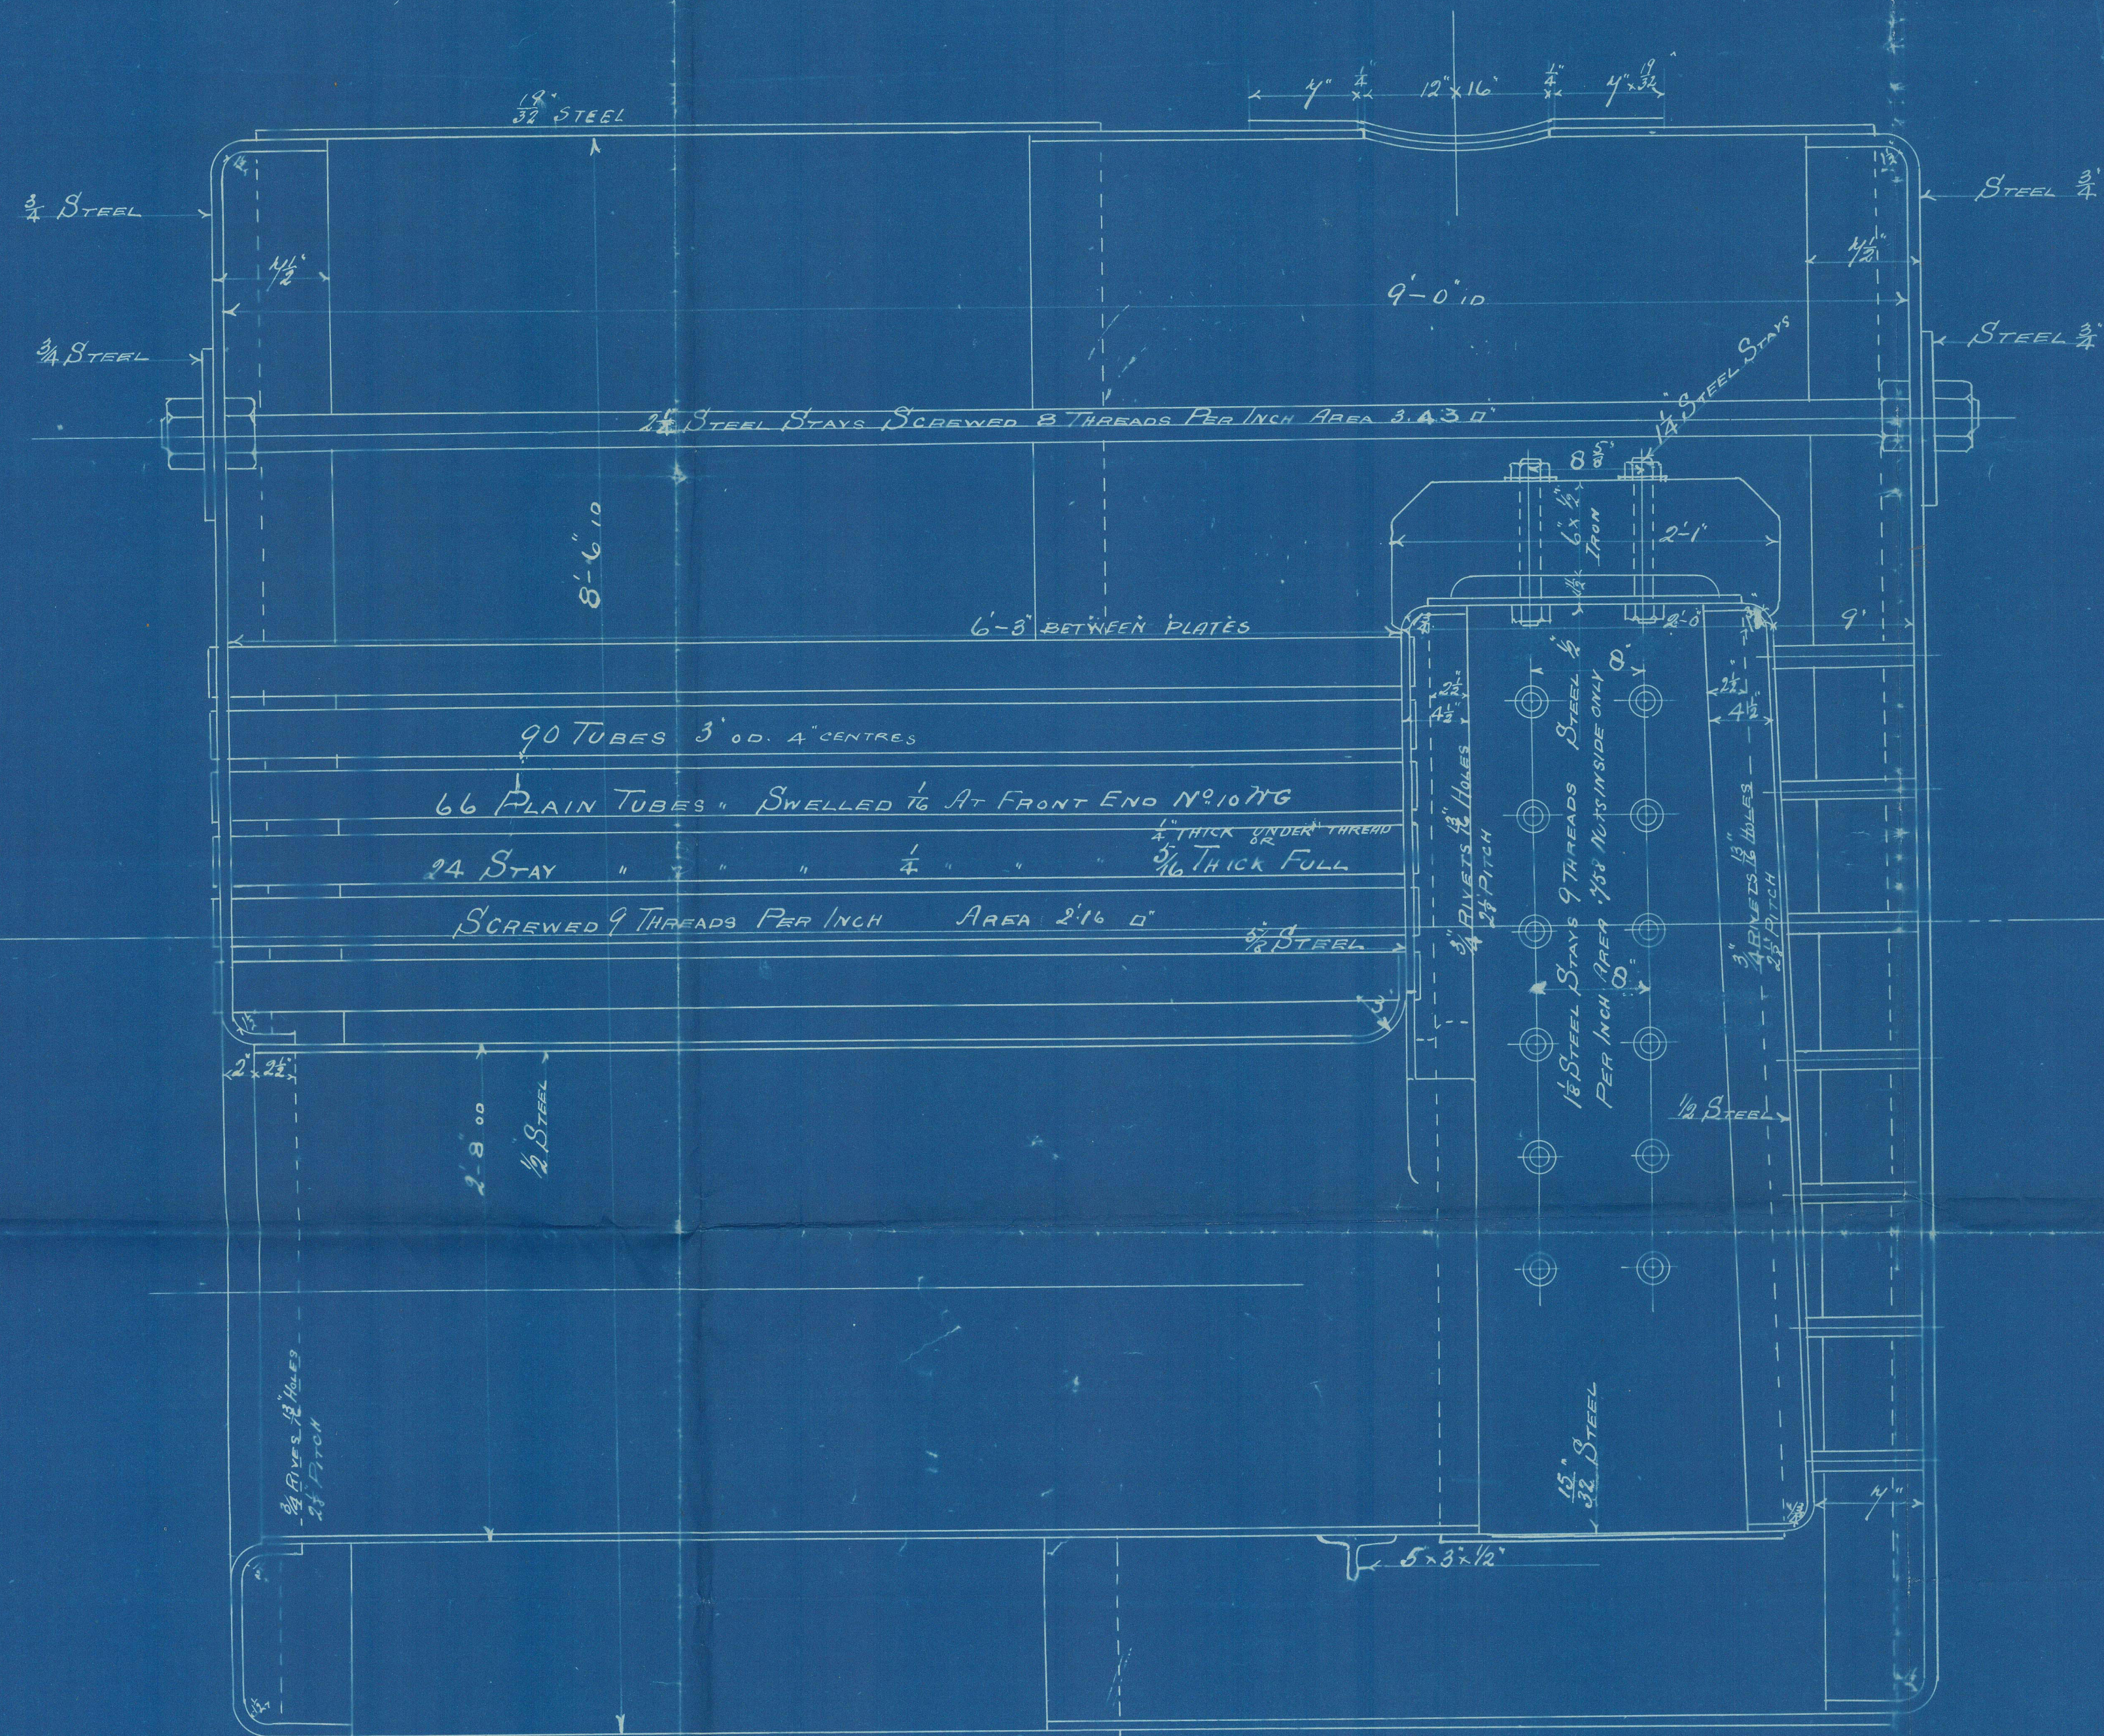



21.10.95

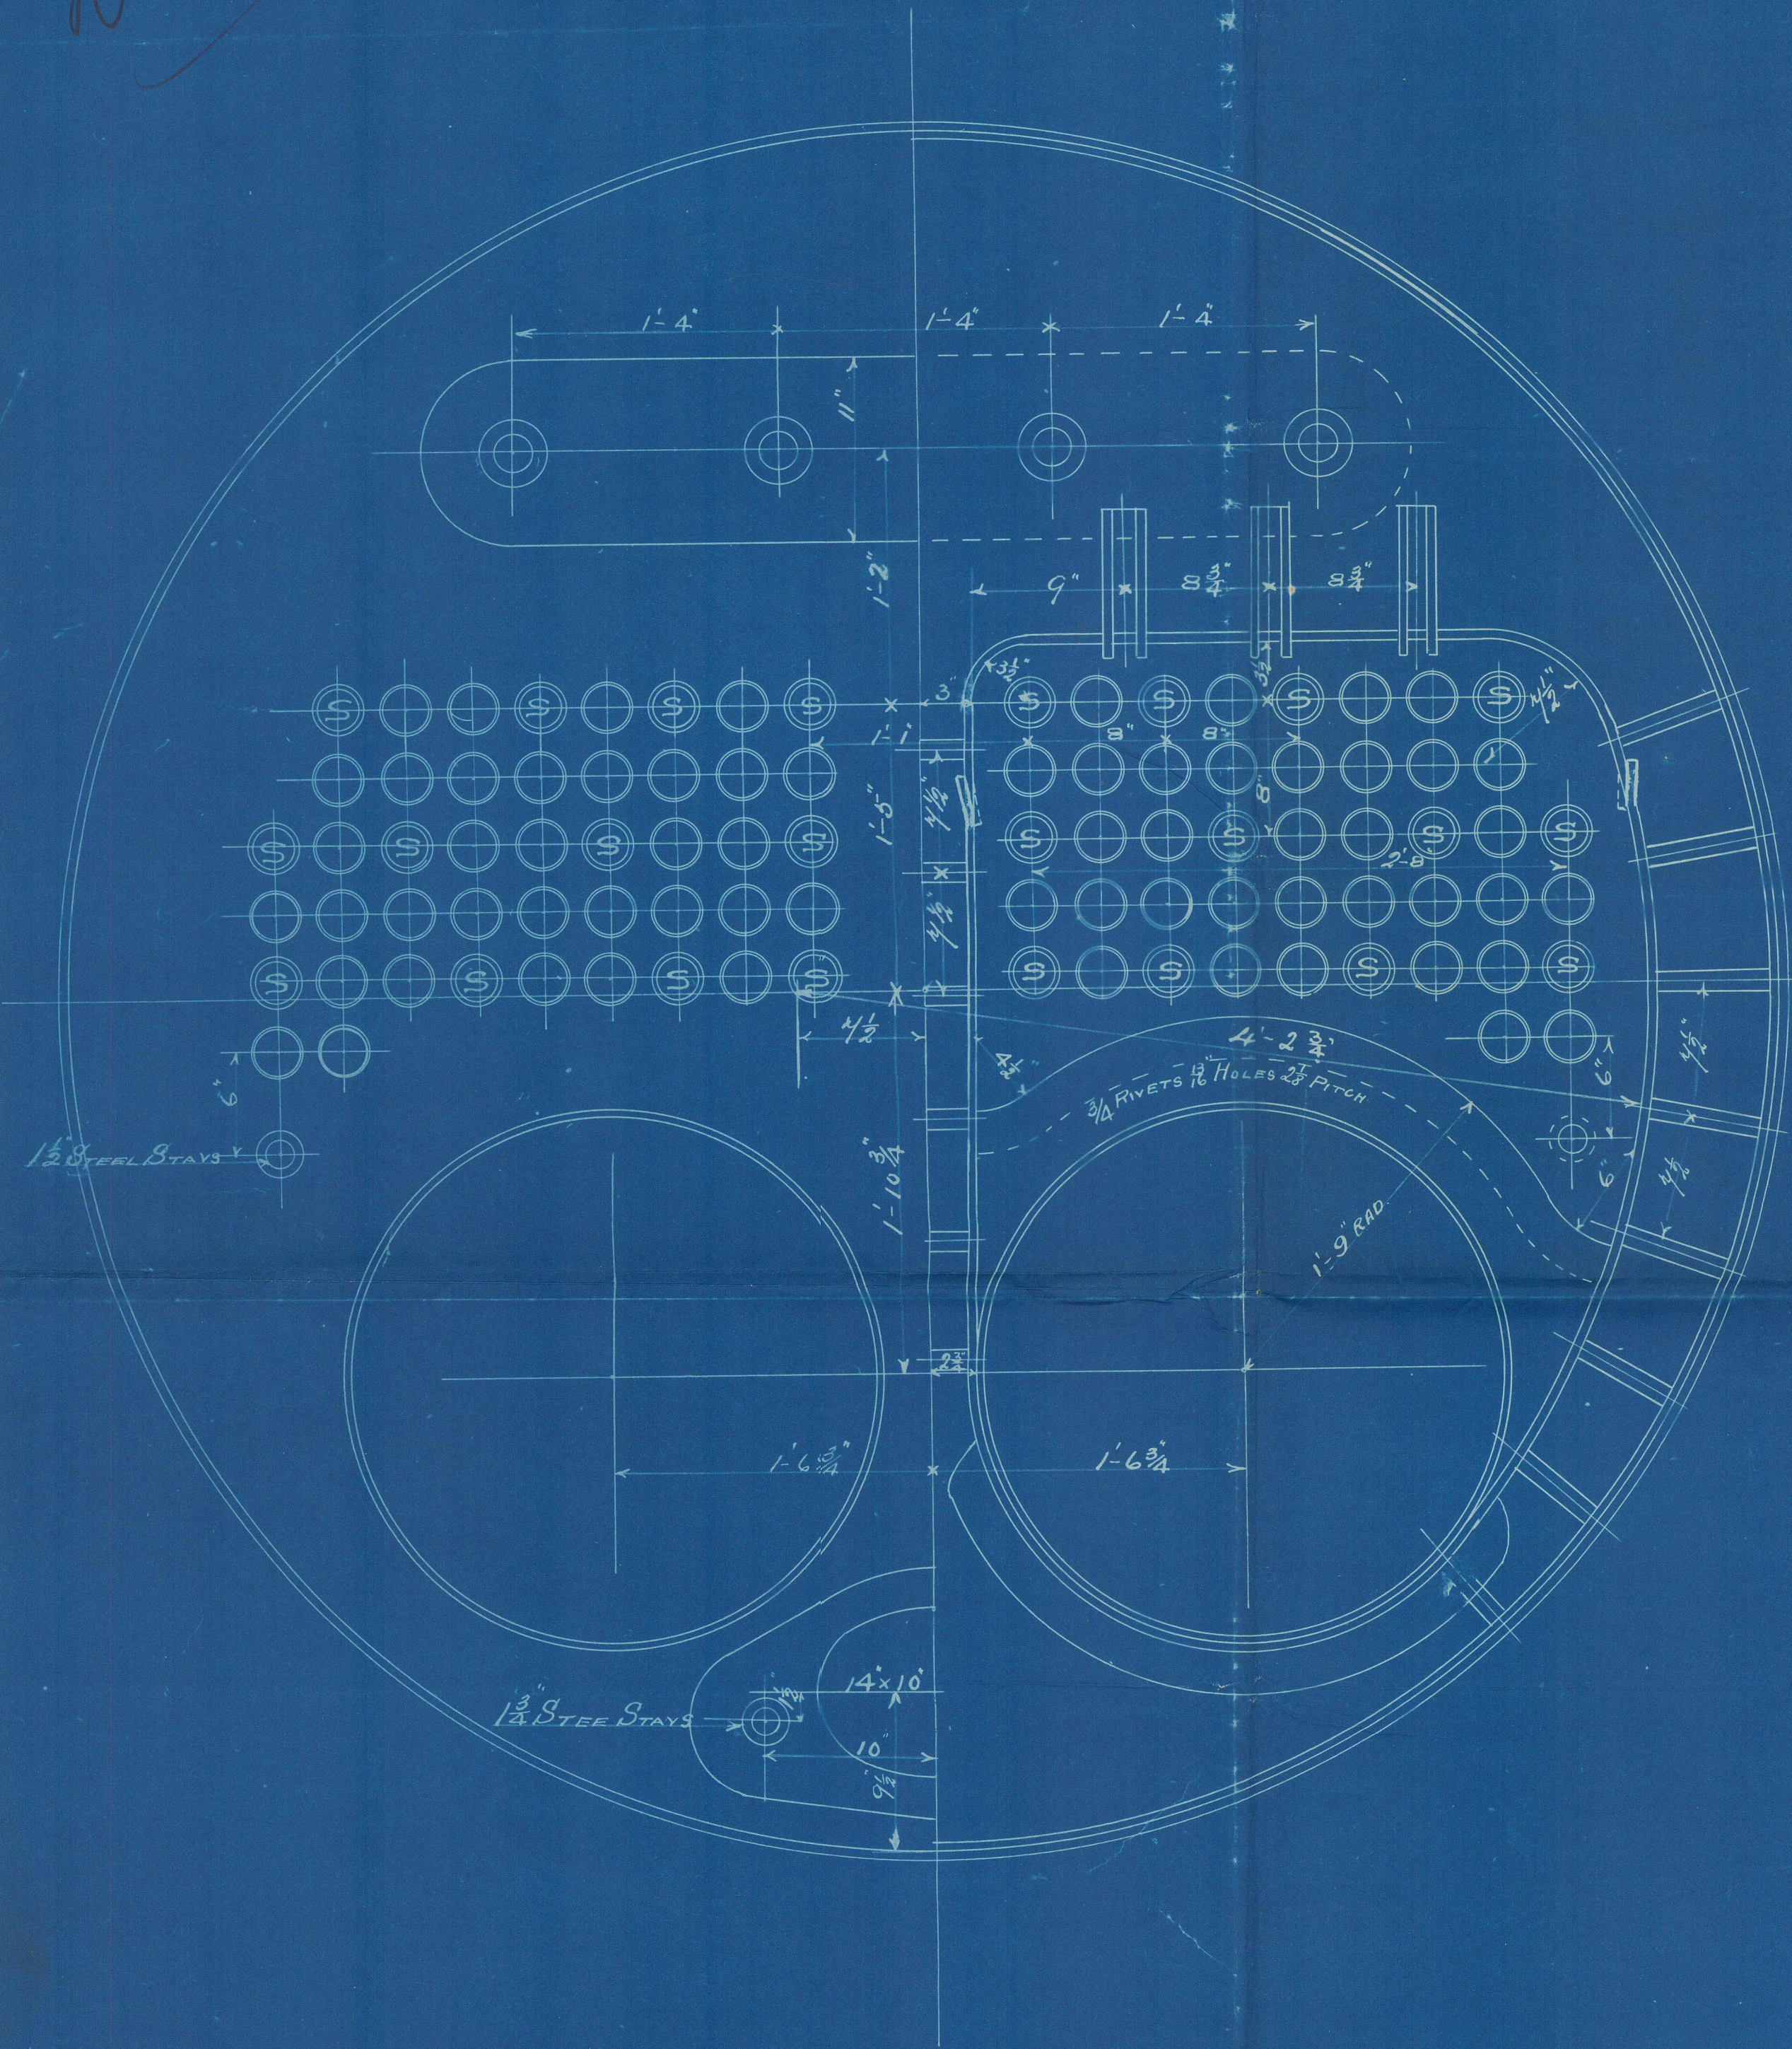

MARINE BOILER
 8'-6" x 9'-0" FOR 100 LBS WP TO LLOYDS BOT
 SCALE 1/2" = ONE FOOT

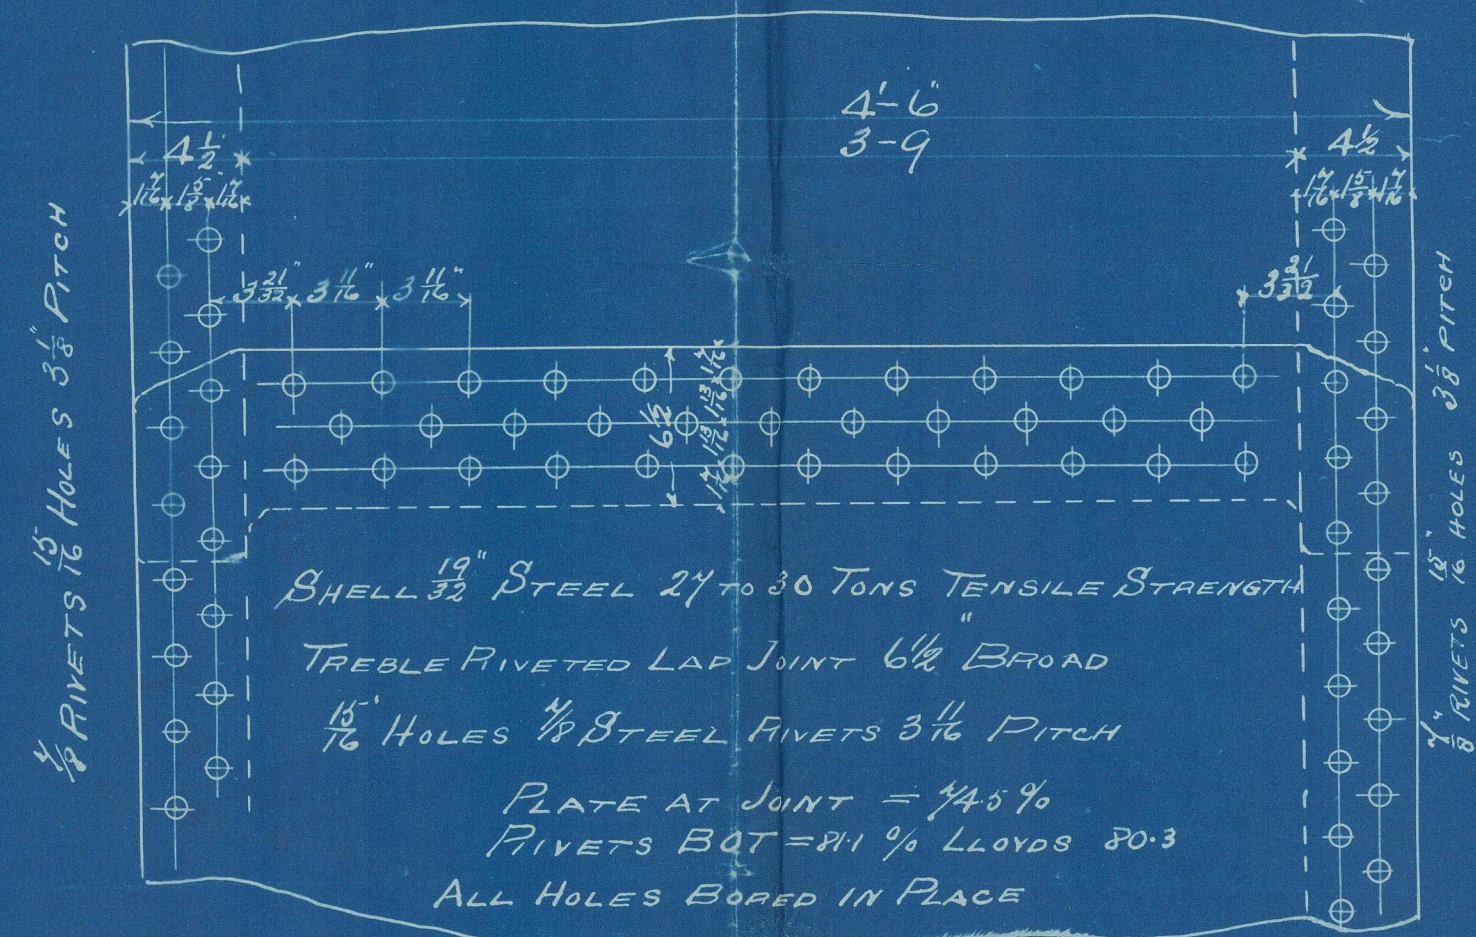

HS IN TUBES	441
FURNACES	58.6
CHAMBER 4 TP	81
TOTAL HS	580.6
GRATE AREA 4'-0" DIA	20.6

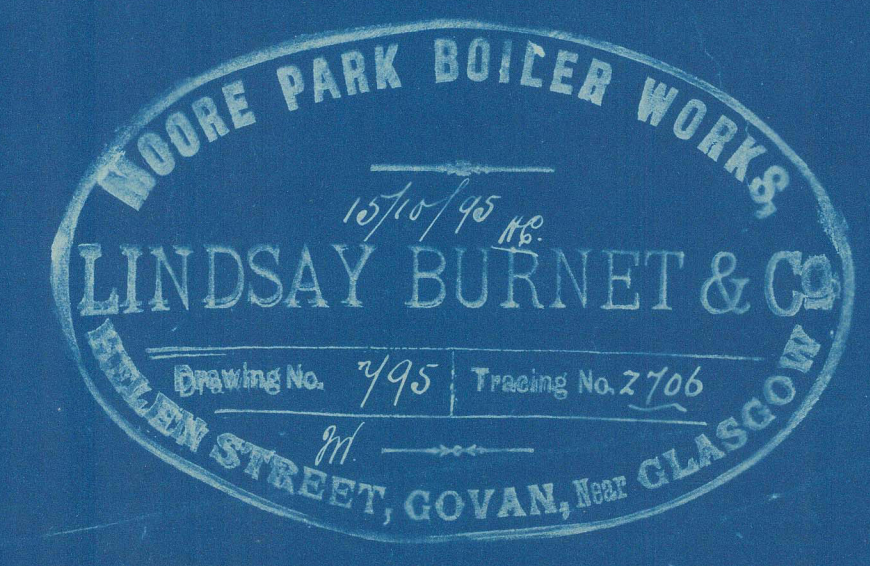

R. S. 19/10/1915

BLR. N° 621



Lindsay Burnet & Co
No 621
J.B. Leath & Co No 297
Shanks Morris & Co No 20
"Brunon"
Glasgow Report
No 14228

8110-25254



© 2021

Lloyd's Register
Foundation