

 
 


25.9.95

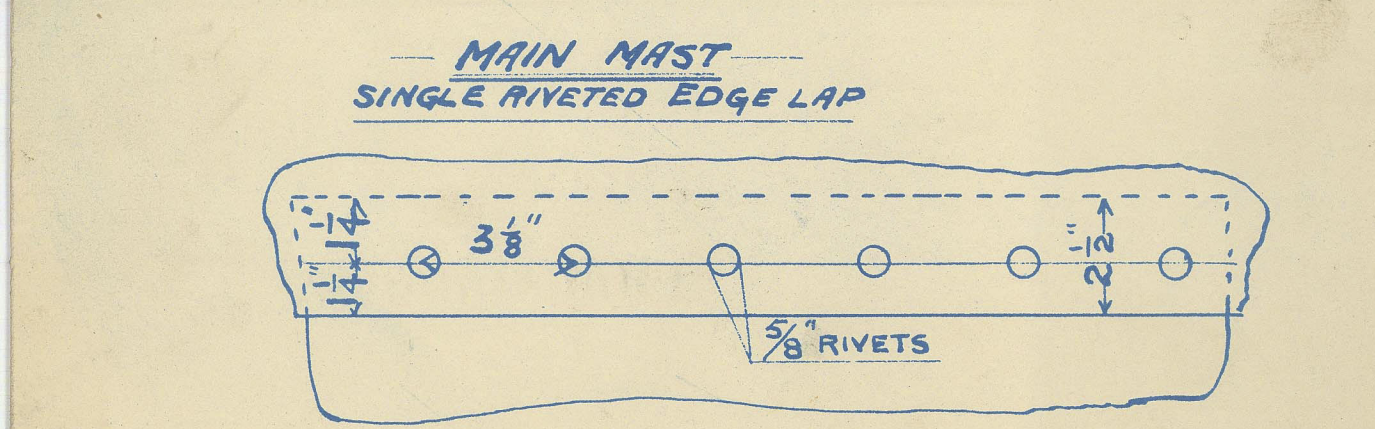

— SKETCH OF MAST RIVETING —
SCALE 3" = ONE FOOT.

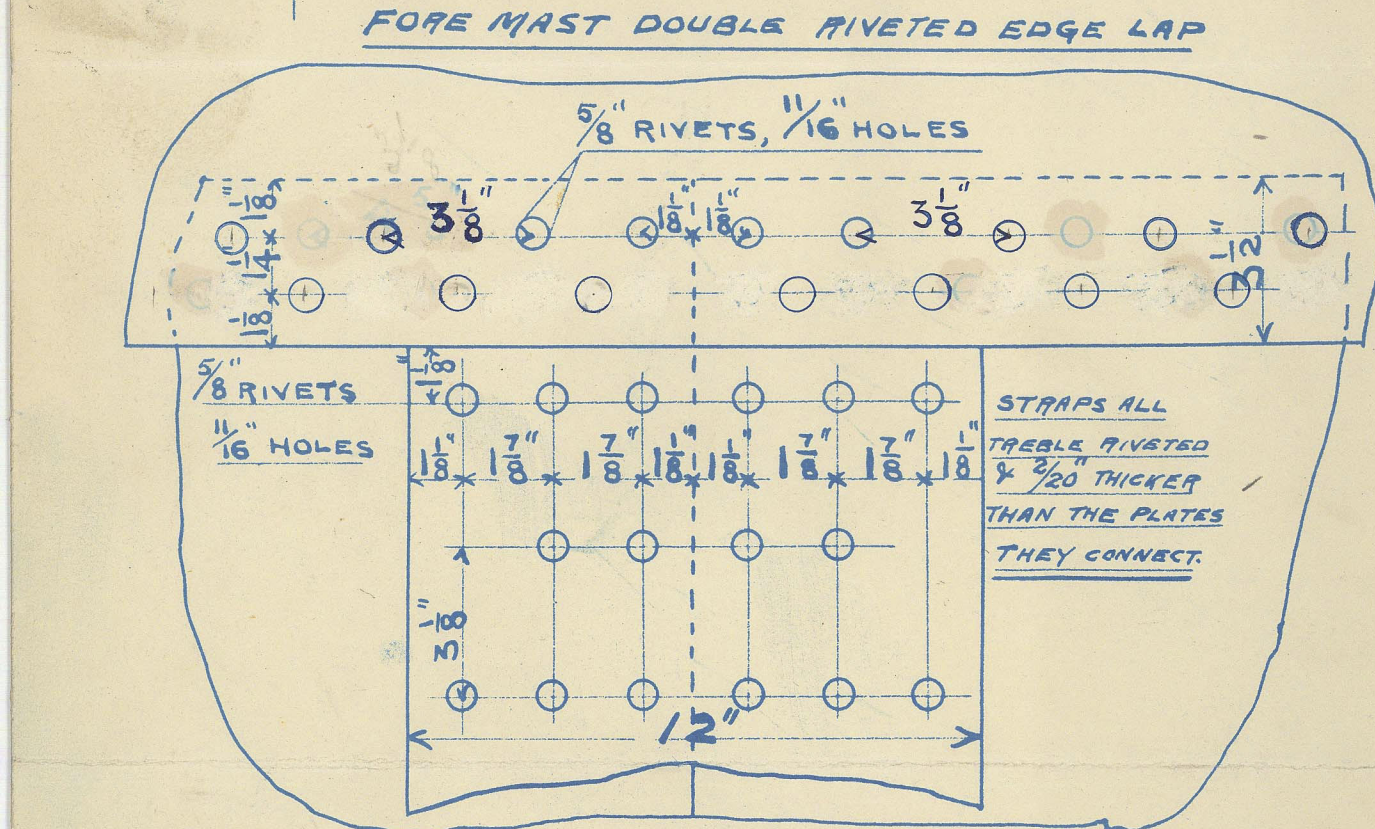

— LOBNITZ & CO —
ENGINEERS & SHIPBUILDERS
RENFREW.

— STEEL MASTS FOR S. S. N° 435. —
— SCALE 1/2" = ONE FOOT FOR LENGTH —
— SCALE 1" = ONE FOOT FOR DIAMETER —

17 1/2"
15"
13 3/4"
16 1/2"

257
1995

LOBNITZ & CO. RENFREW.
Ship No. 435
Drawn by D. Lee
Checked by W. Lee
DATE 23rd Sept. 1895

S. S. "Okinawa Maru" Glasgow Report 1/4333

Book No 435
1864/5

58



© 2021

Lloyd's Register
Foundation

GLS253-0120

RECEIVED
25 SEP. 95
LONDON



© 2021

Lloyd's Register
Foundation