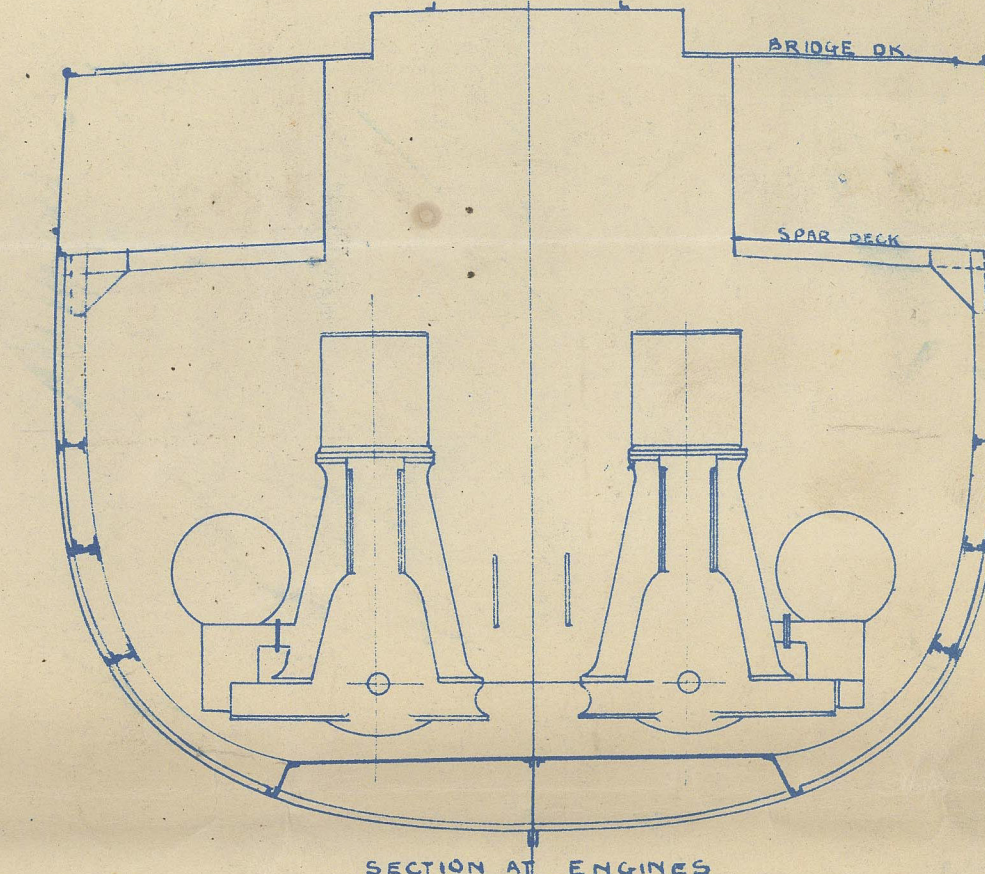


[illegible]



SECTION AT BOILERS

[illegible][illegible]

SCALE $\frac{1}{8}$ INCH = ONE FOOT

Wal
Feb 28 Aug 95

S.S. "Okinawa Maru" Glasgow Report N^o. 14333.—

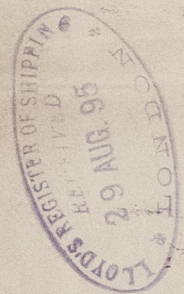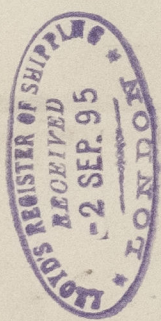

© 2021

Lloyd's Register
Foundation