



Dr. 30. 12. 95.

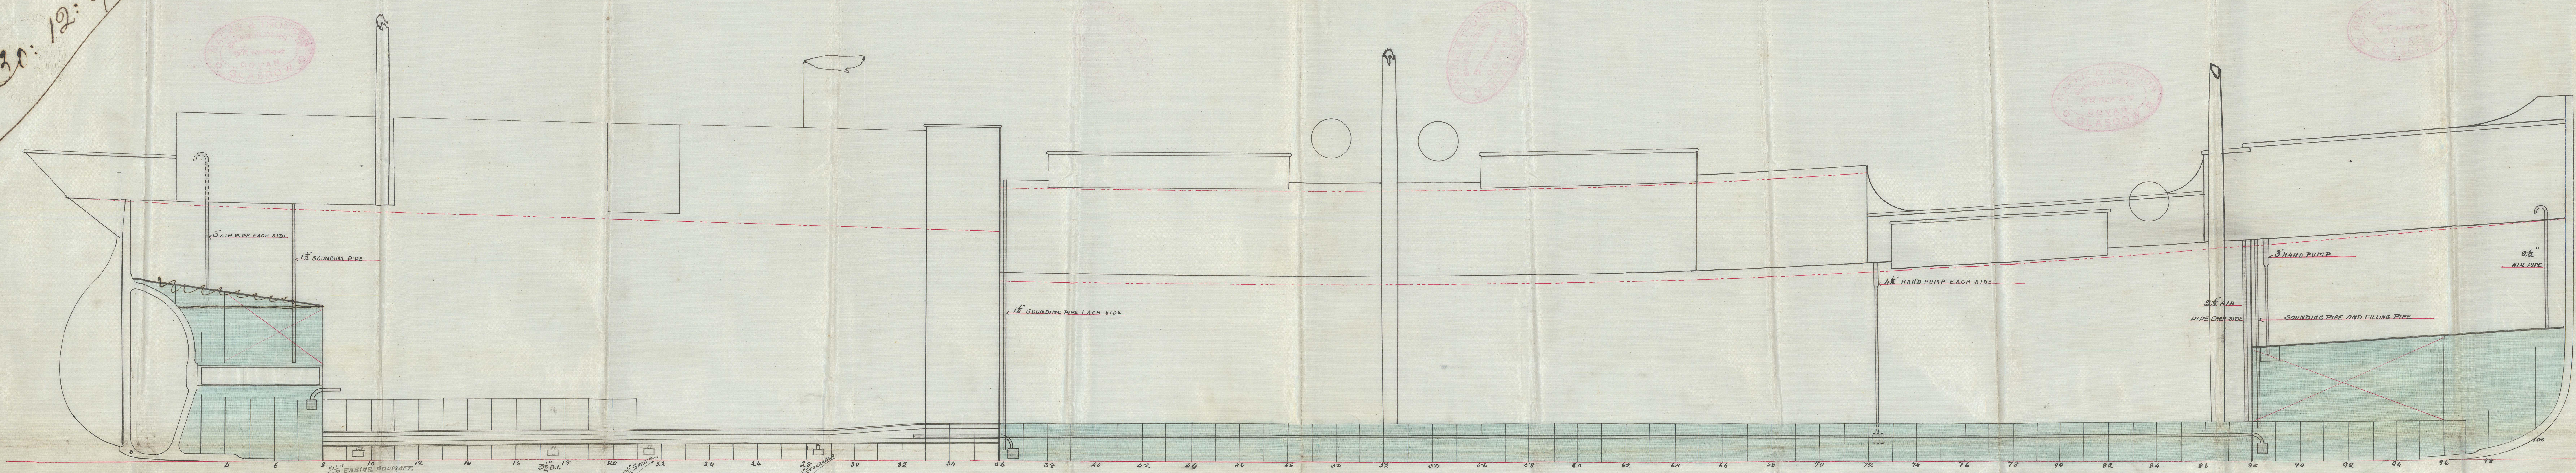

**PUMPING ARRANGEMENT N°107**  
SCALE 1/4" = 1 FOOT

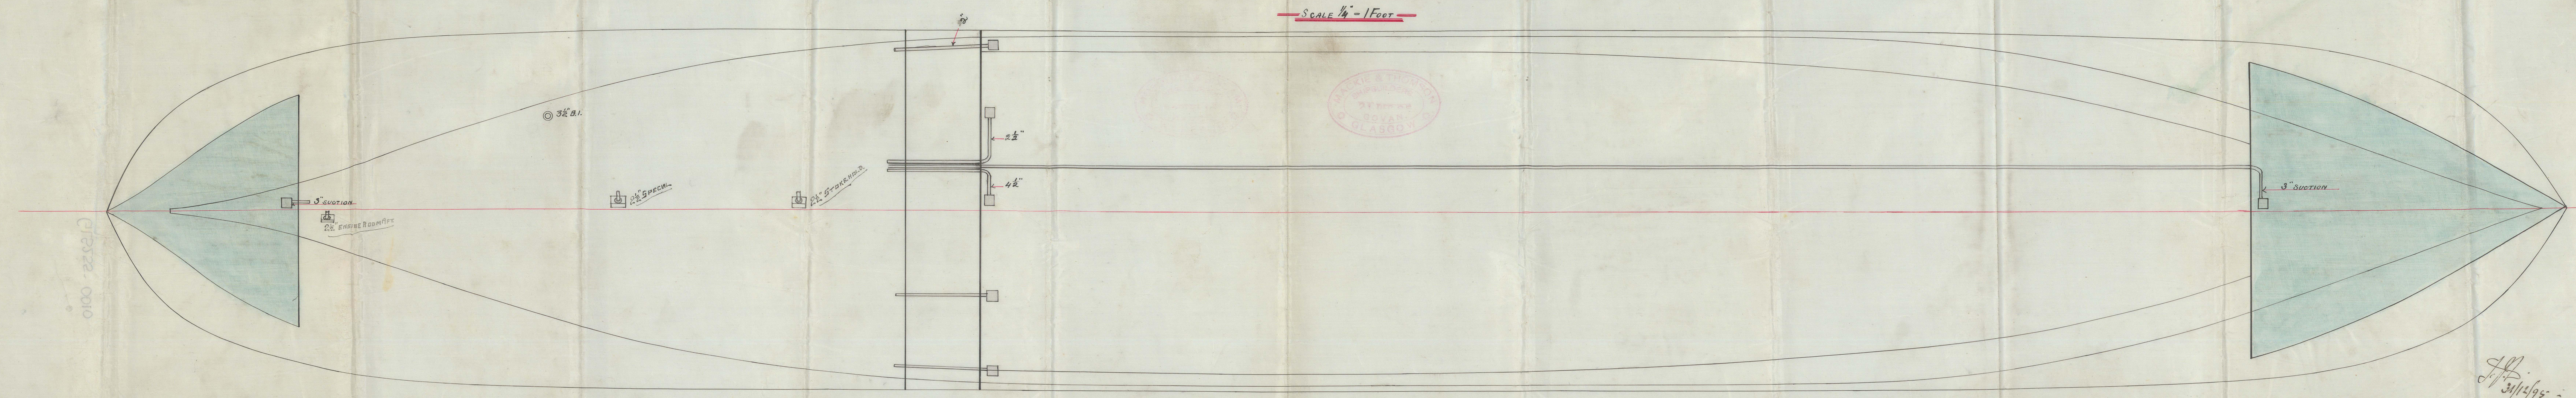

Dr. 30. 12. 95.


J.M.  
28/12/95  
J.P.  
31/12/95



S. S. Countess "Glasgow Report No. 14464."

SHIPPING  
REGISTERED  
20 DEC 1895  
LONDON

GLS255-0010

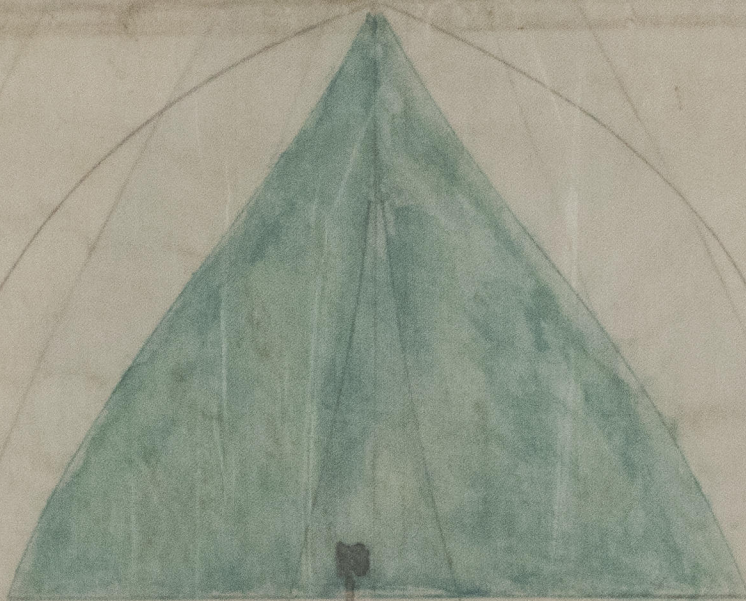

© 2021

Lloyd's Register  
Foundation