

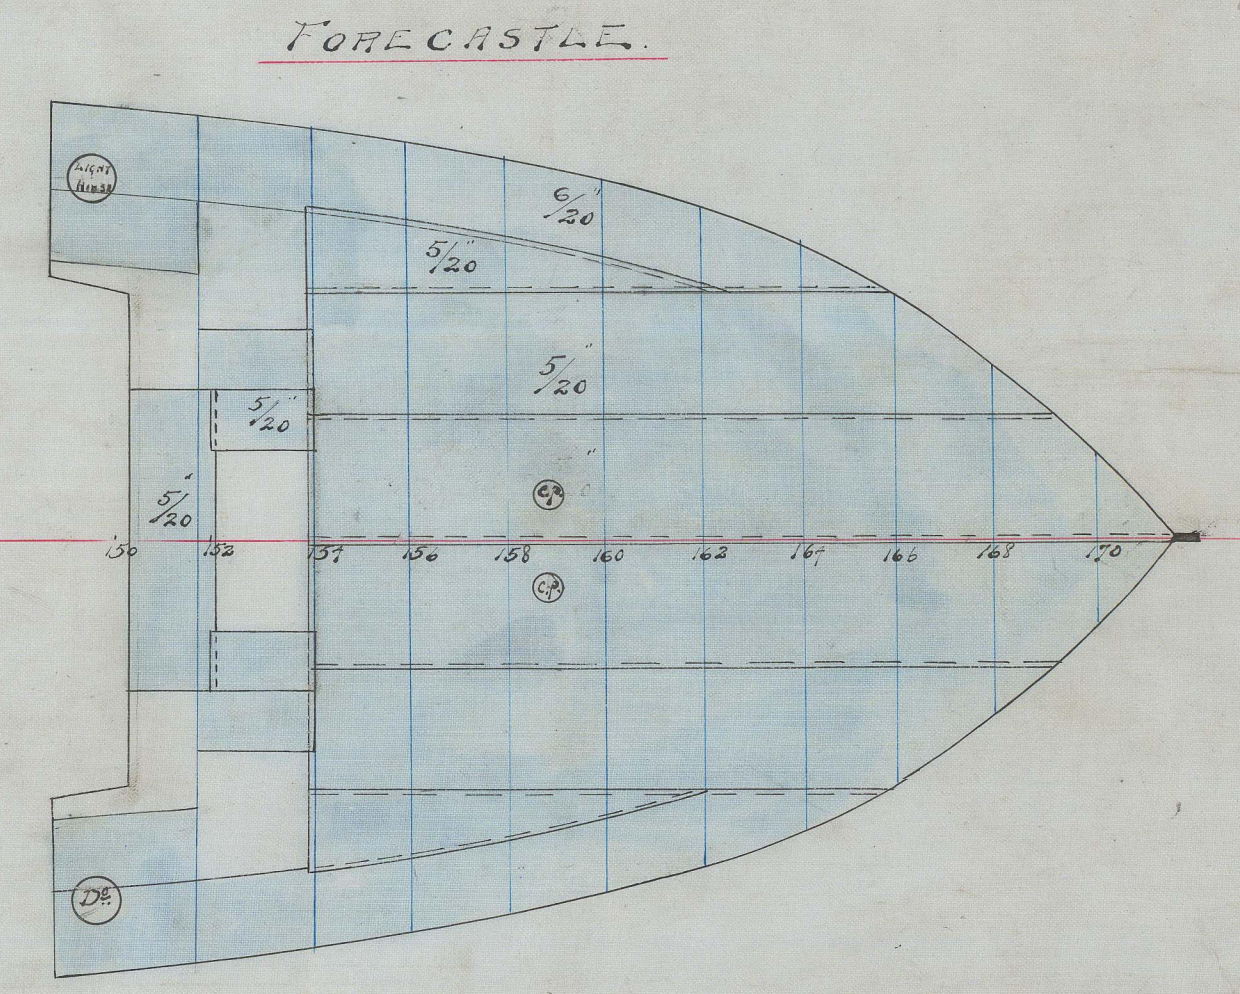
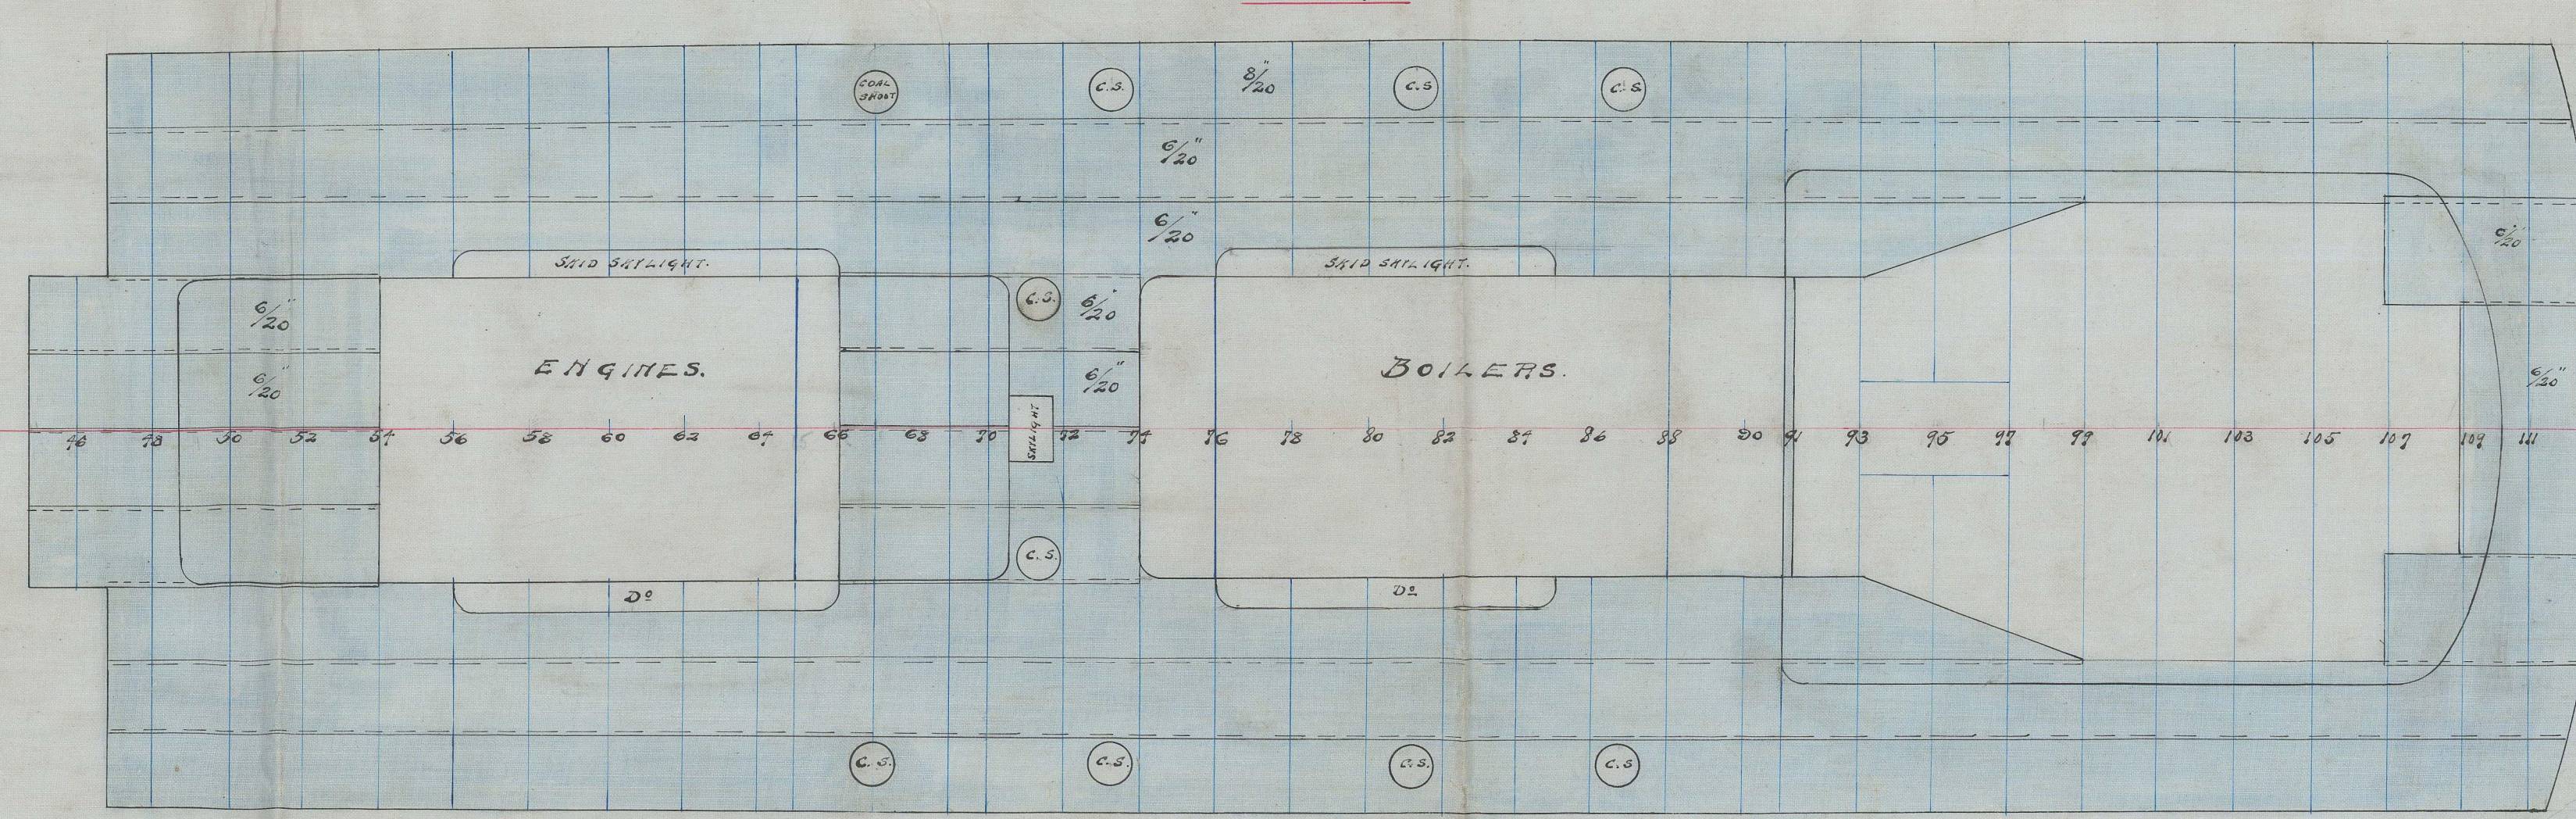
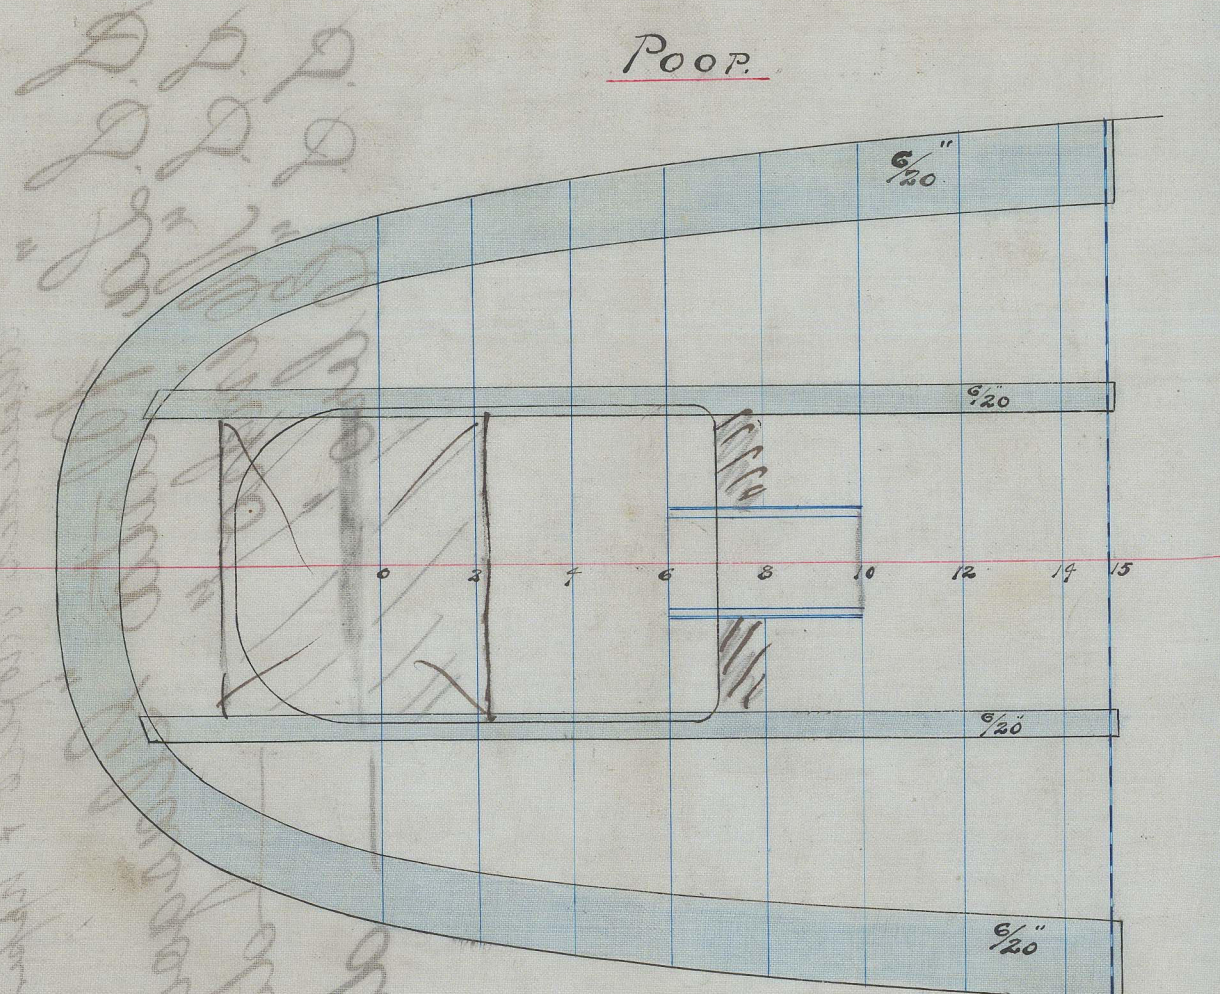
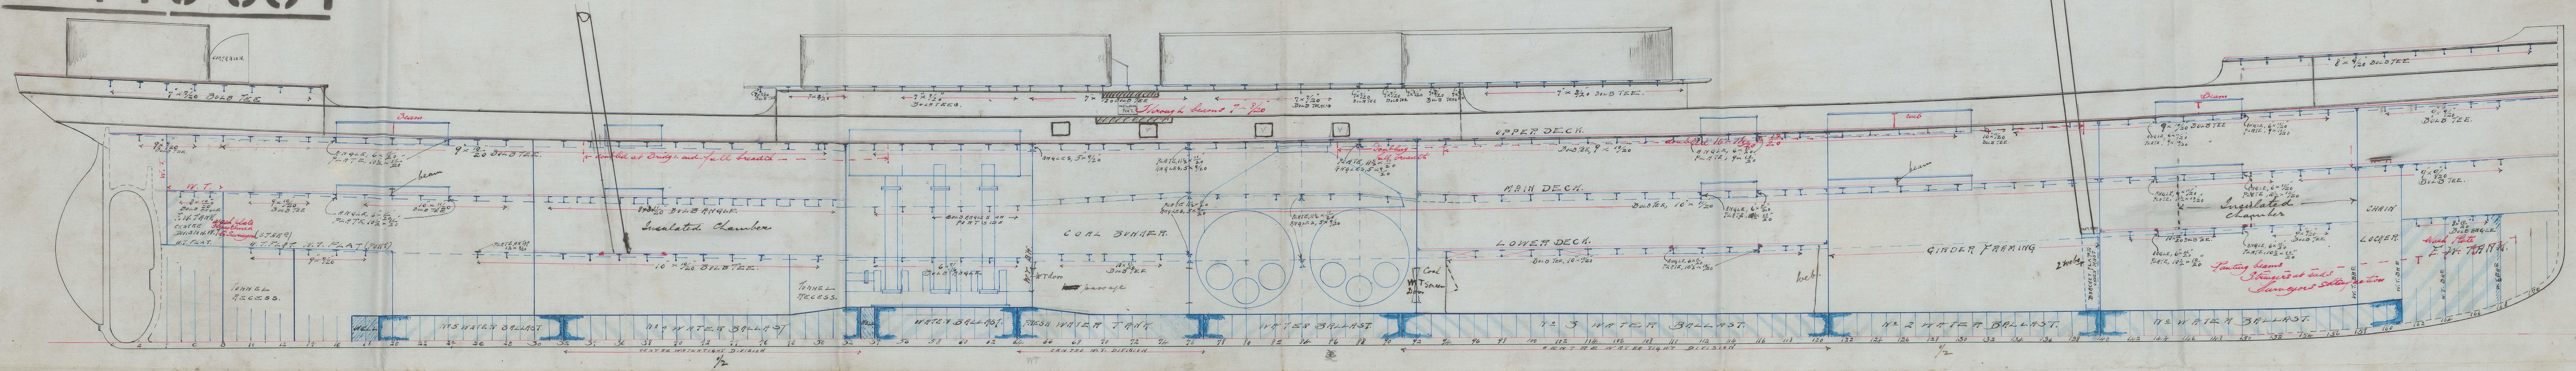


27855
Nº 4-4-9-50-1

ARRANGEMENT OF BEAMS, BULKHEADS &c.
 SCALE 1/4" = ONE FOOT
 BUILDERS DIMENSIONS: 37'5" x 39'6" x 27' 7" OVER DECK

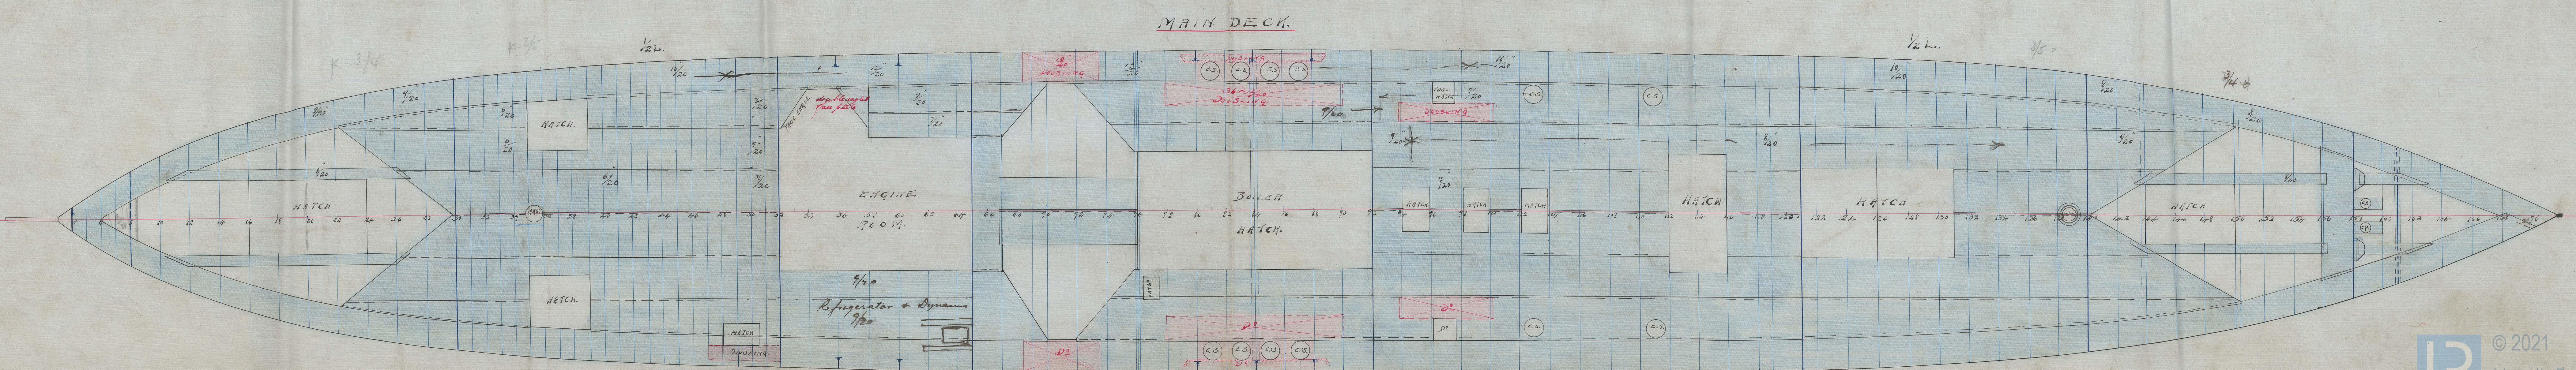

*Plans of ship as being built
 with rotations as on approved*

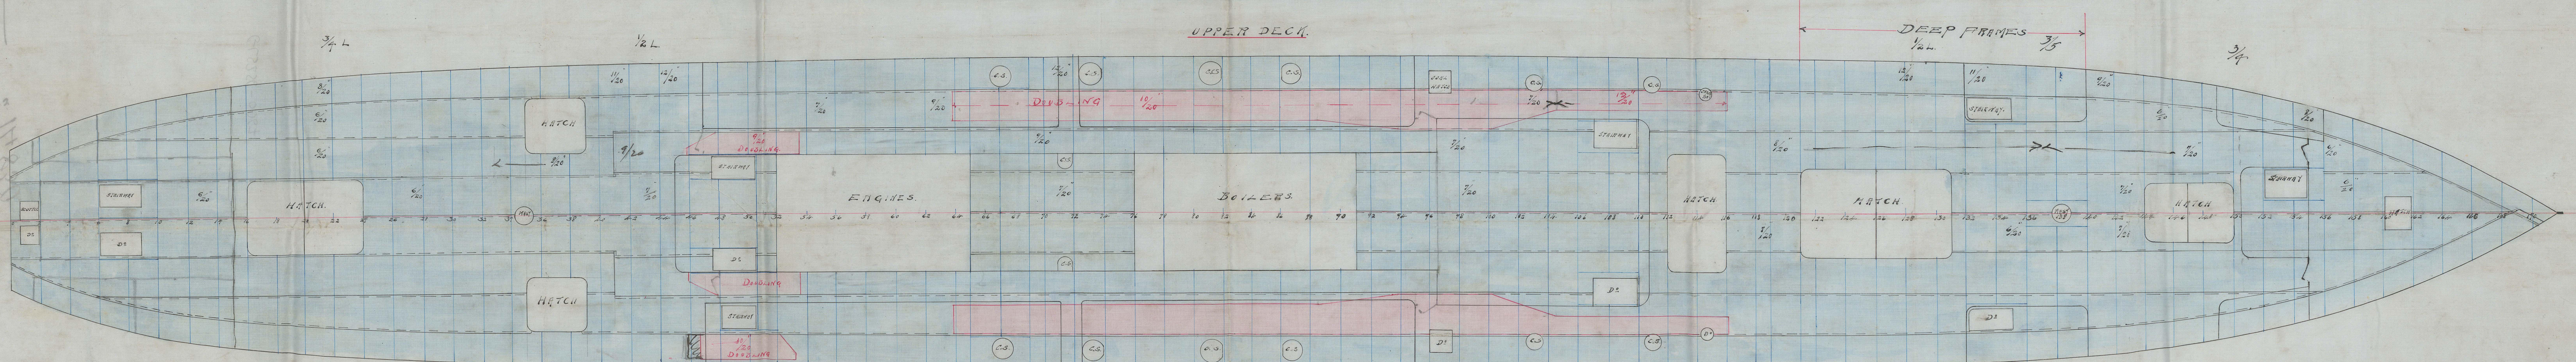

Amended Profile + Upper + Main SK plans
S.S. La Plata "Glasgow Report No 14620
S.S. "Minho" — do — " 14413.
S.S. "Ebro" — do — " 14850.

GLS256-0067



Lloyd's Register
Foundation