
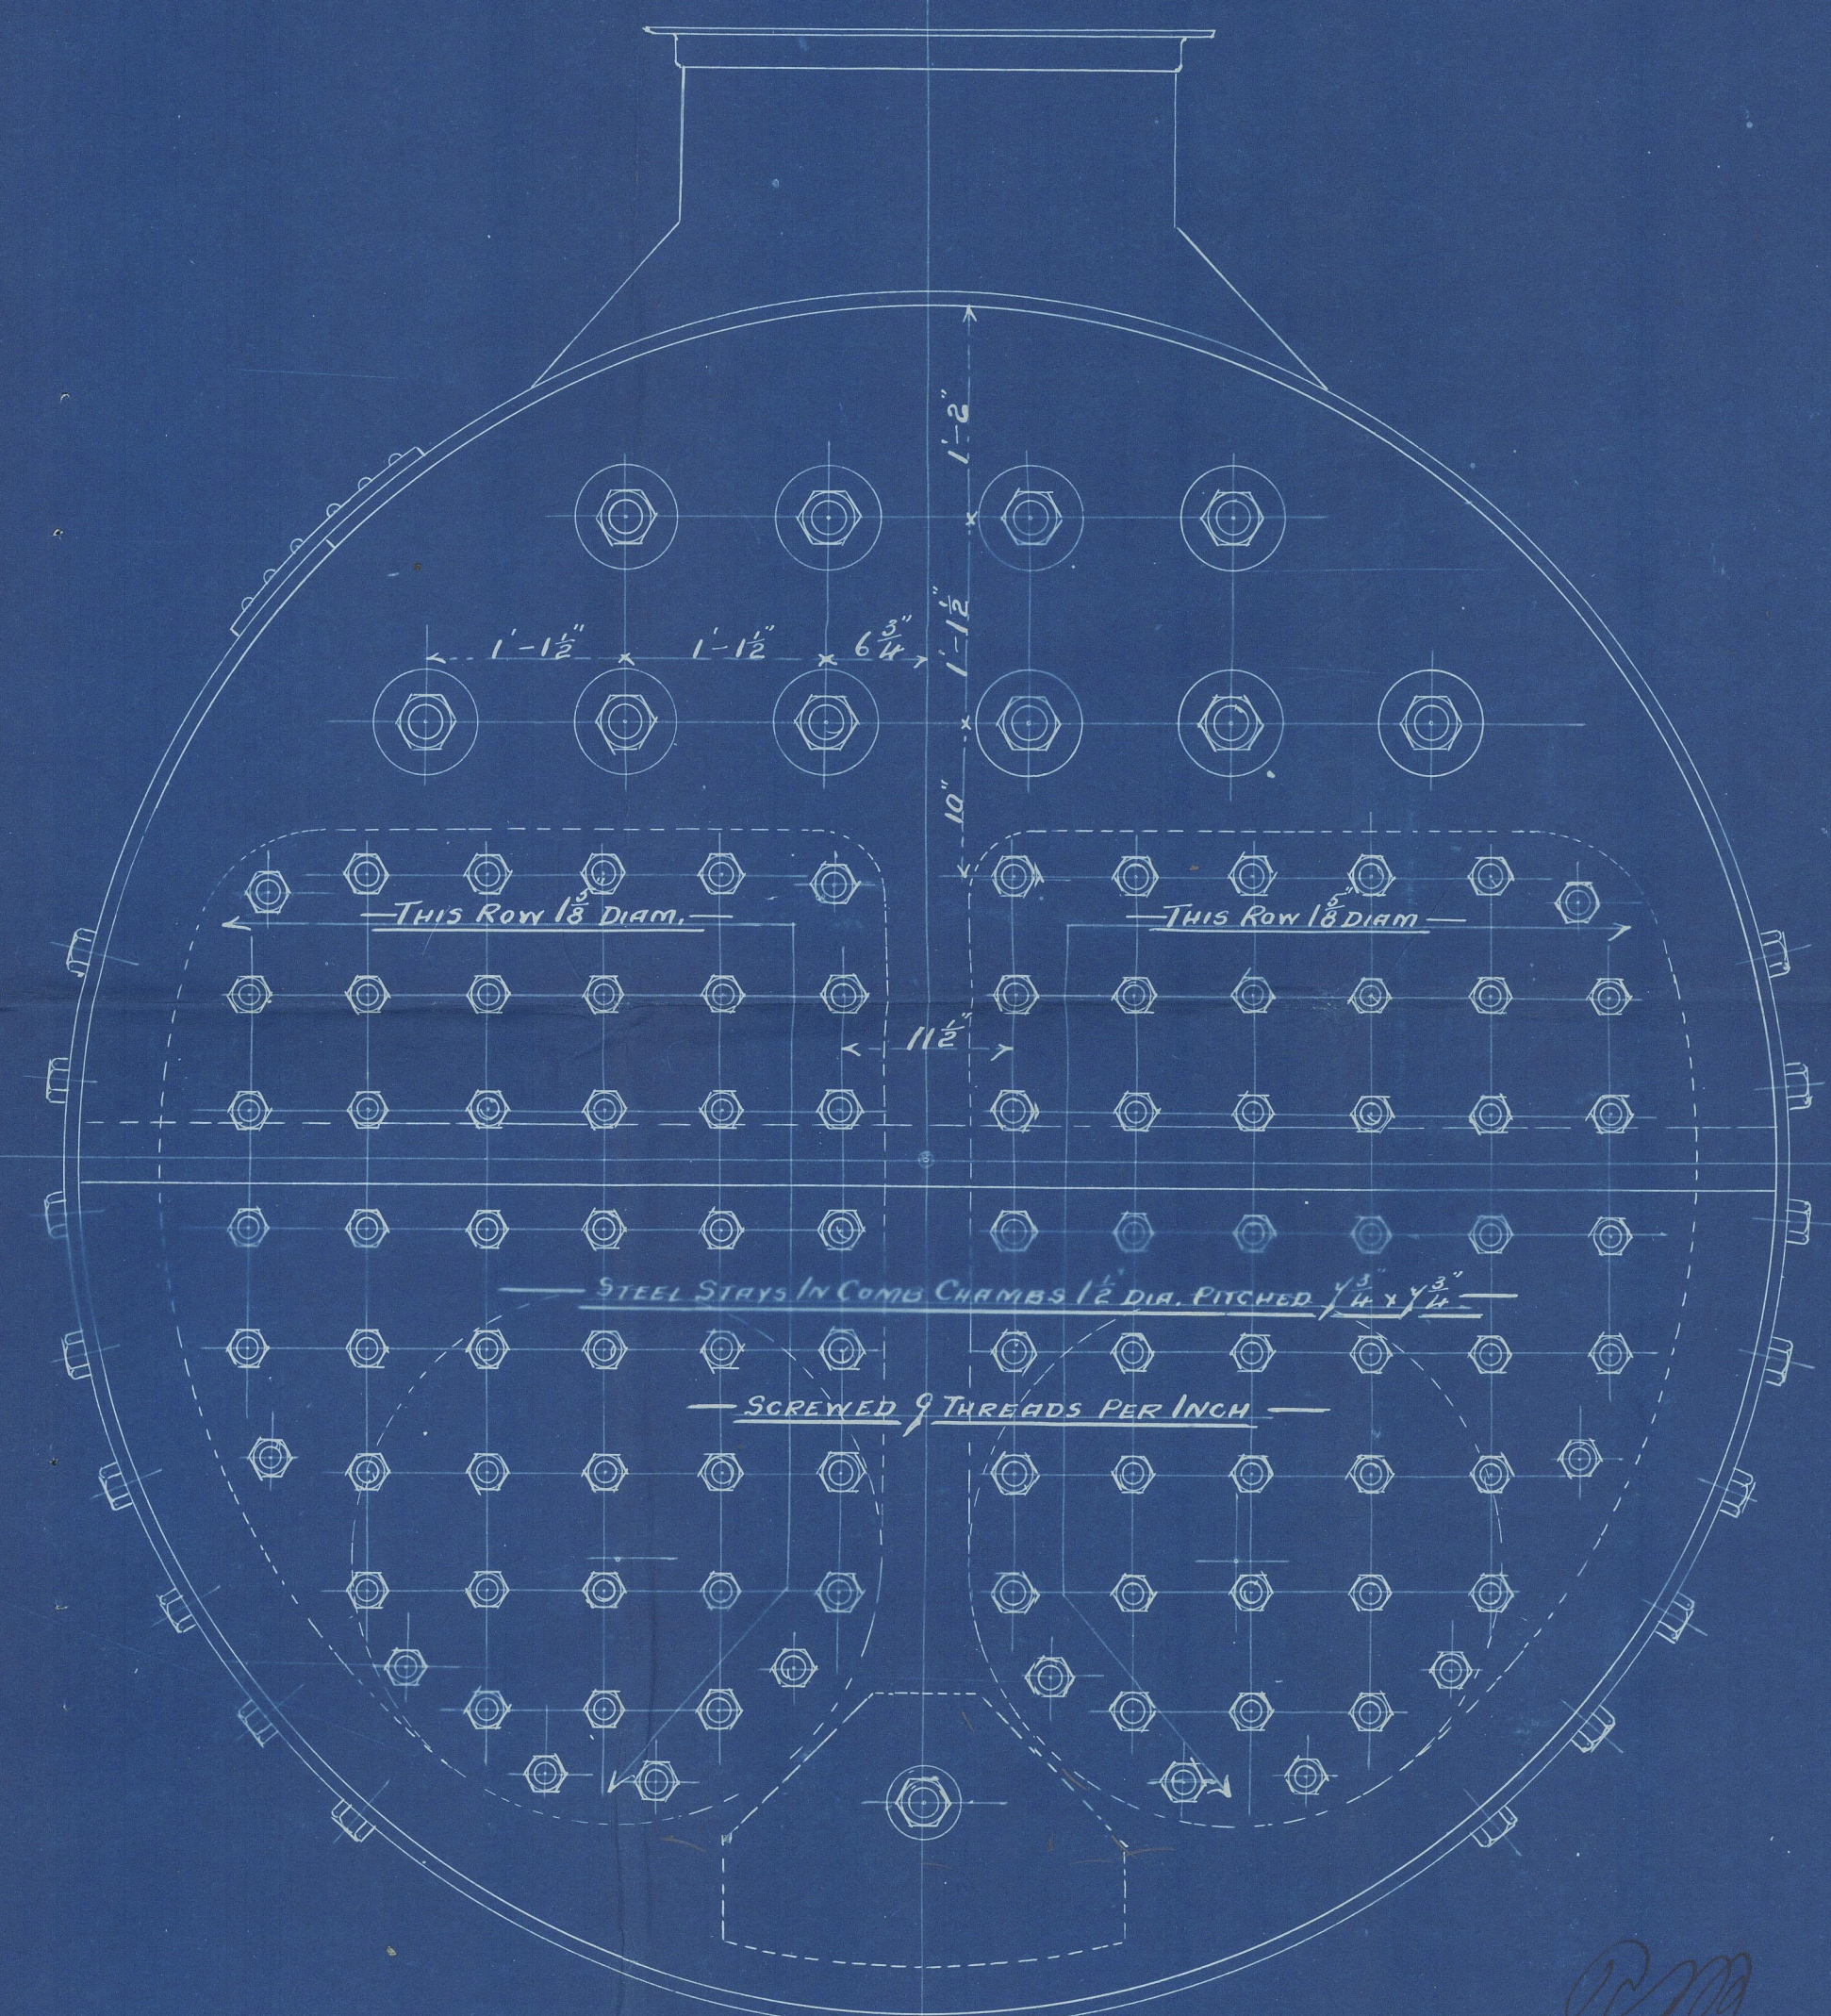
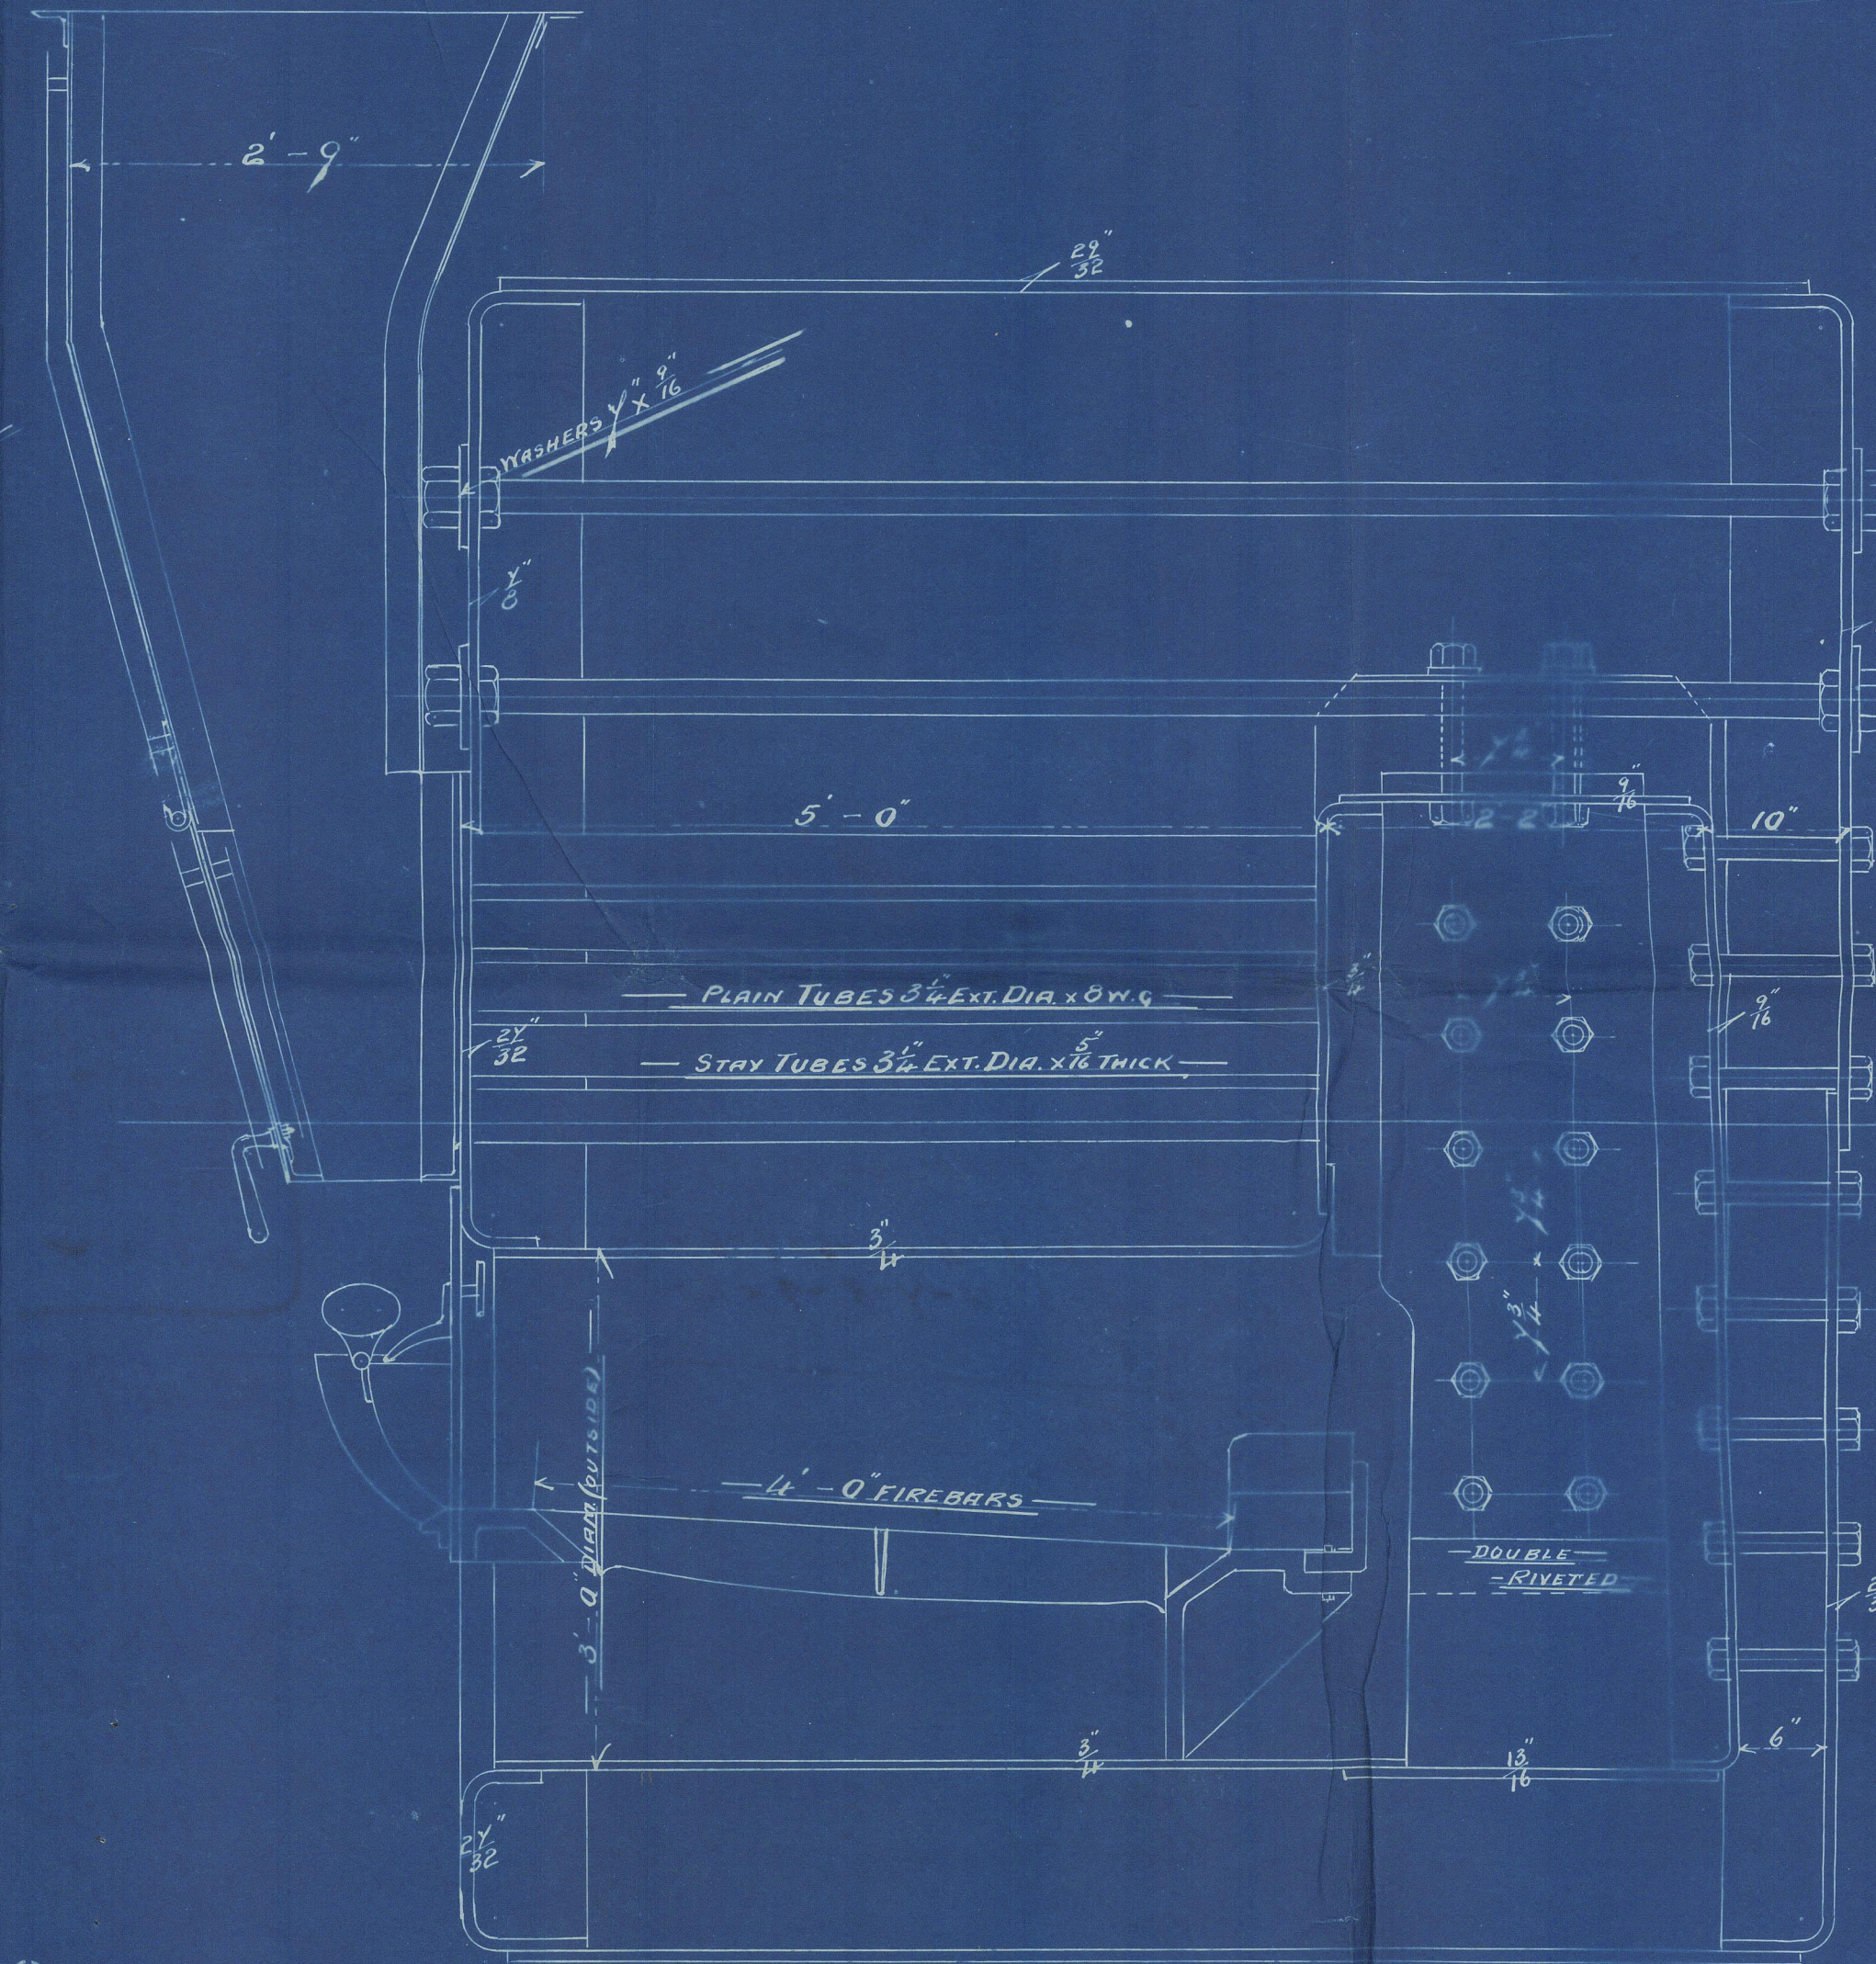



MARINE BOILER N° 320

SCALE 1 INCH = 1 FOOT

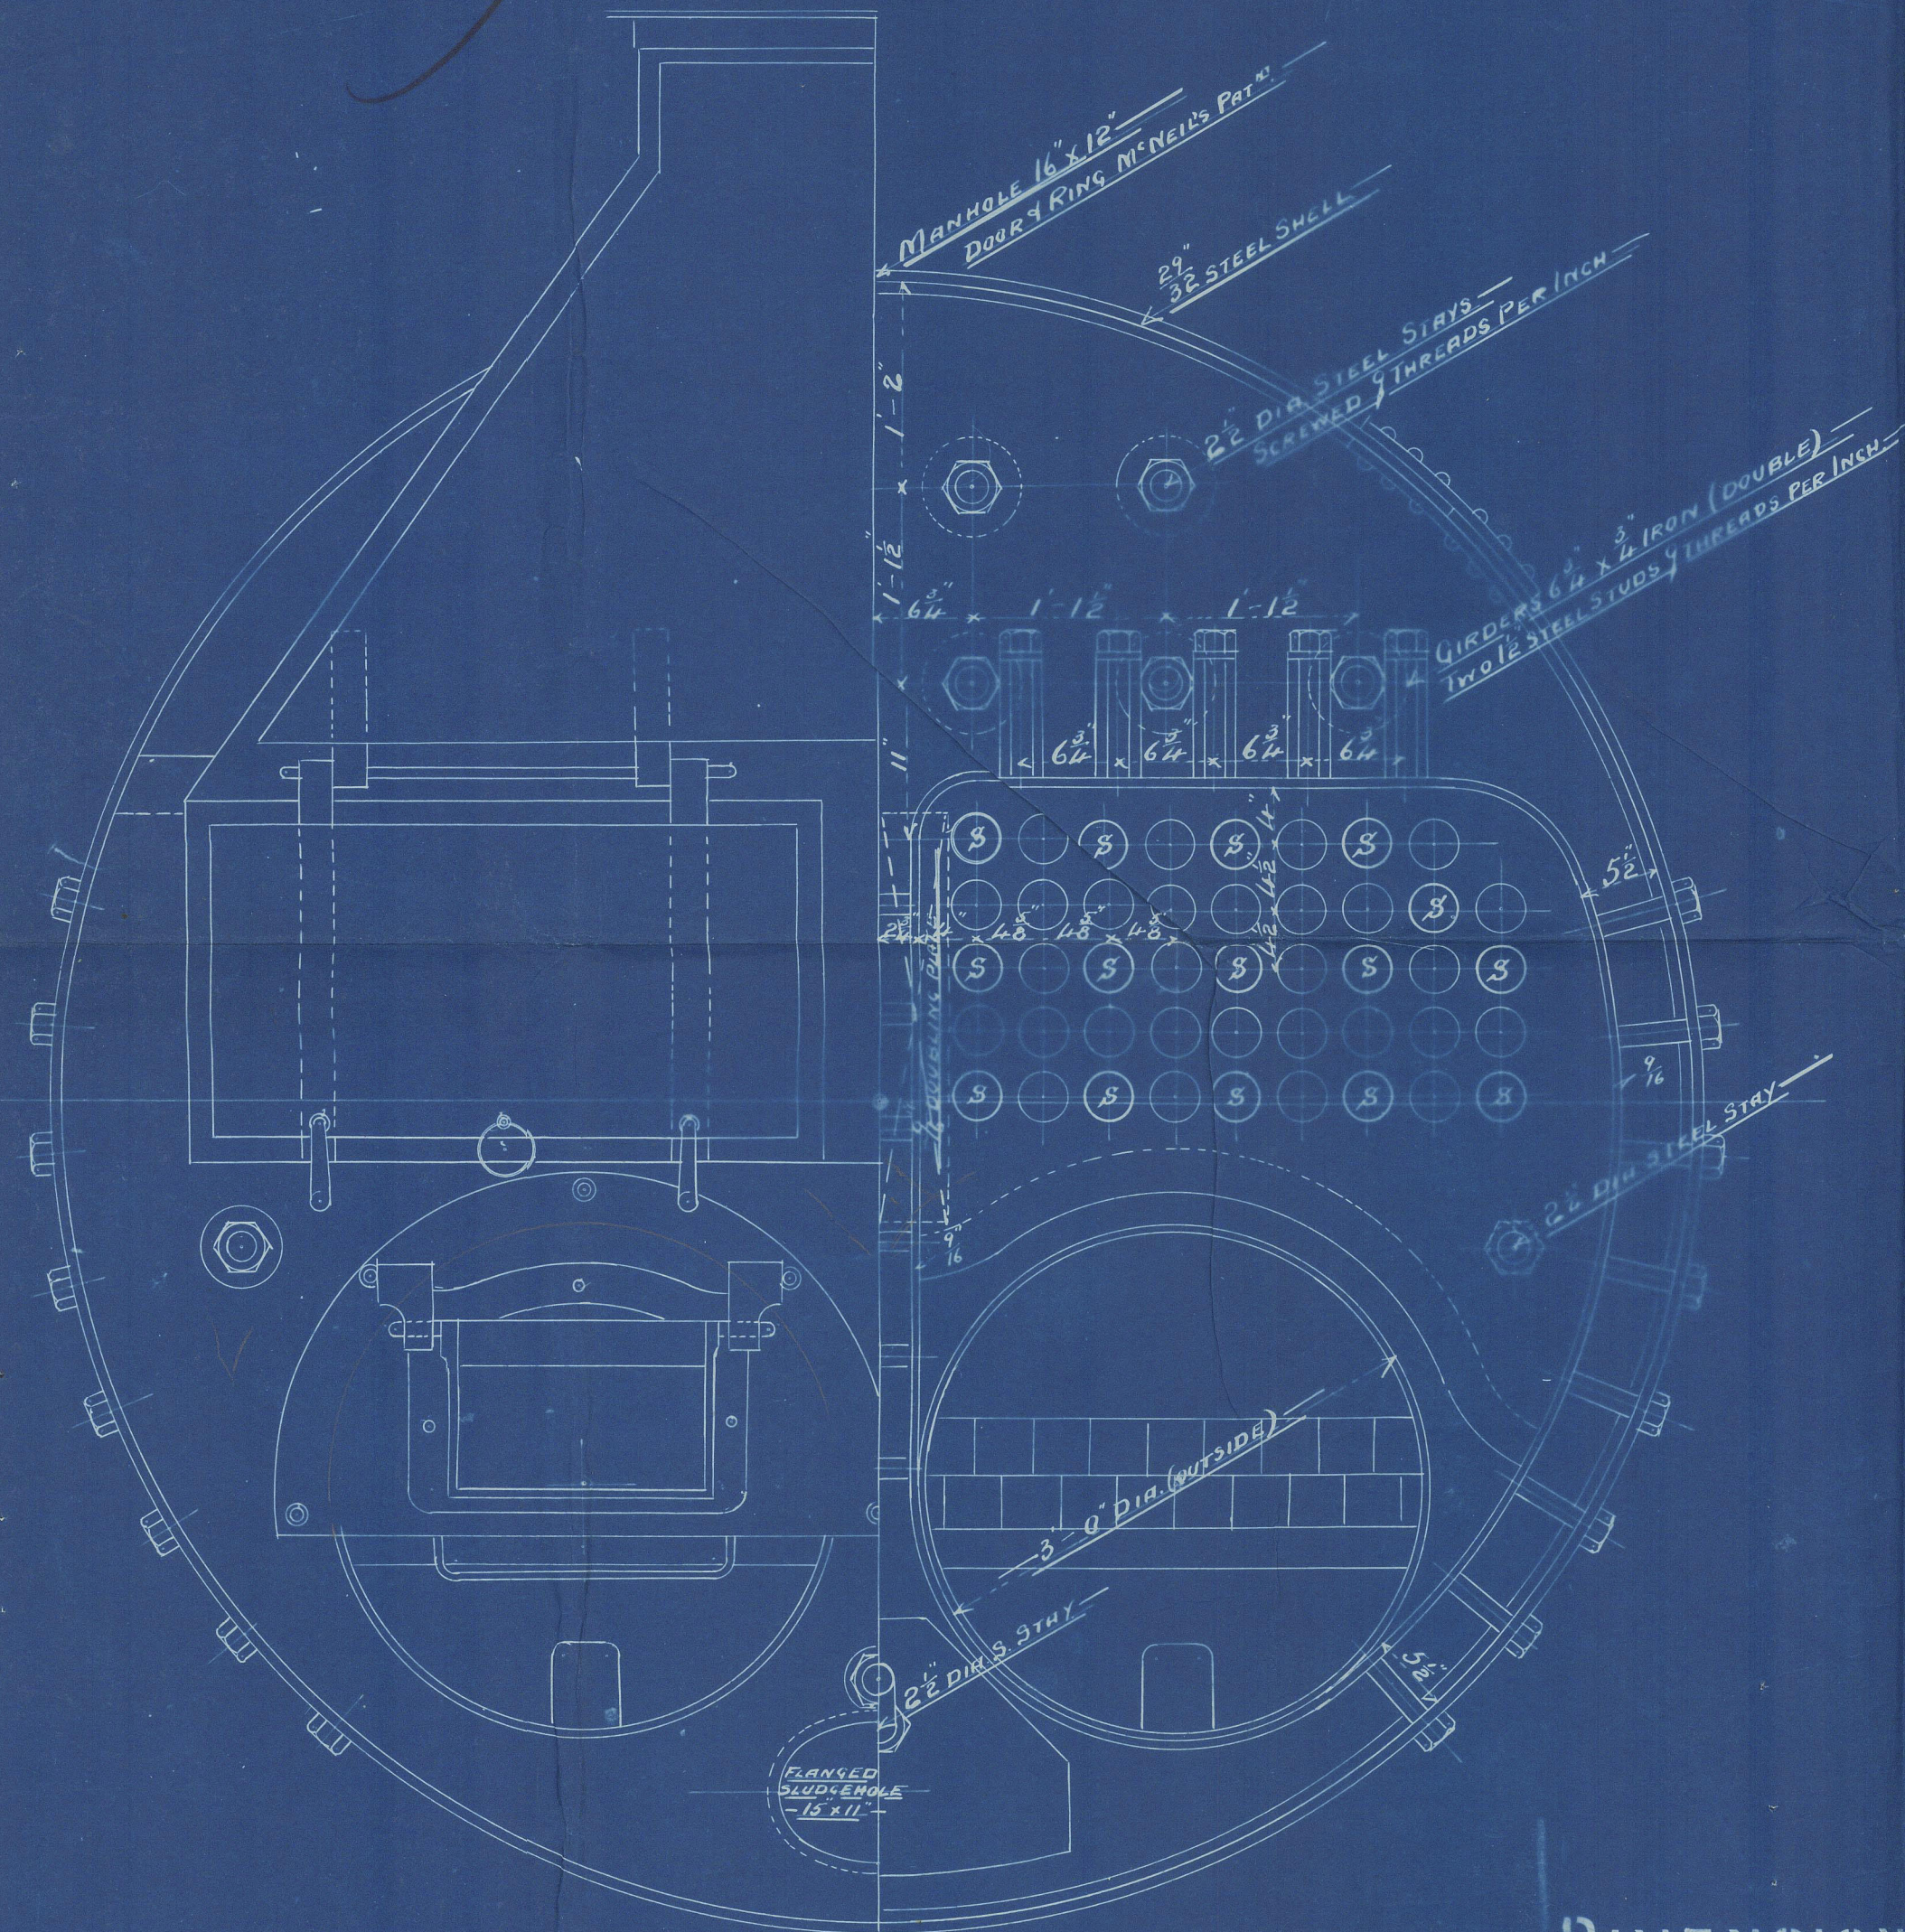

DIMENSIONS

Diameter of Boiler (INSIDE)	9'-6"
Length of Boiler	8'-0"
Diameter of Furnace (OUTSIDE)	3'-0"
Number of Plain Tubes	58
Number of Stay Tubes	30
Total Number of Tubes	88
Total Heating Surface	536 sq ft
Total Firegrate Area	23 sq ft
Working Pressure	100 lbs Per Squ Inch

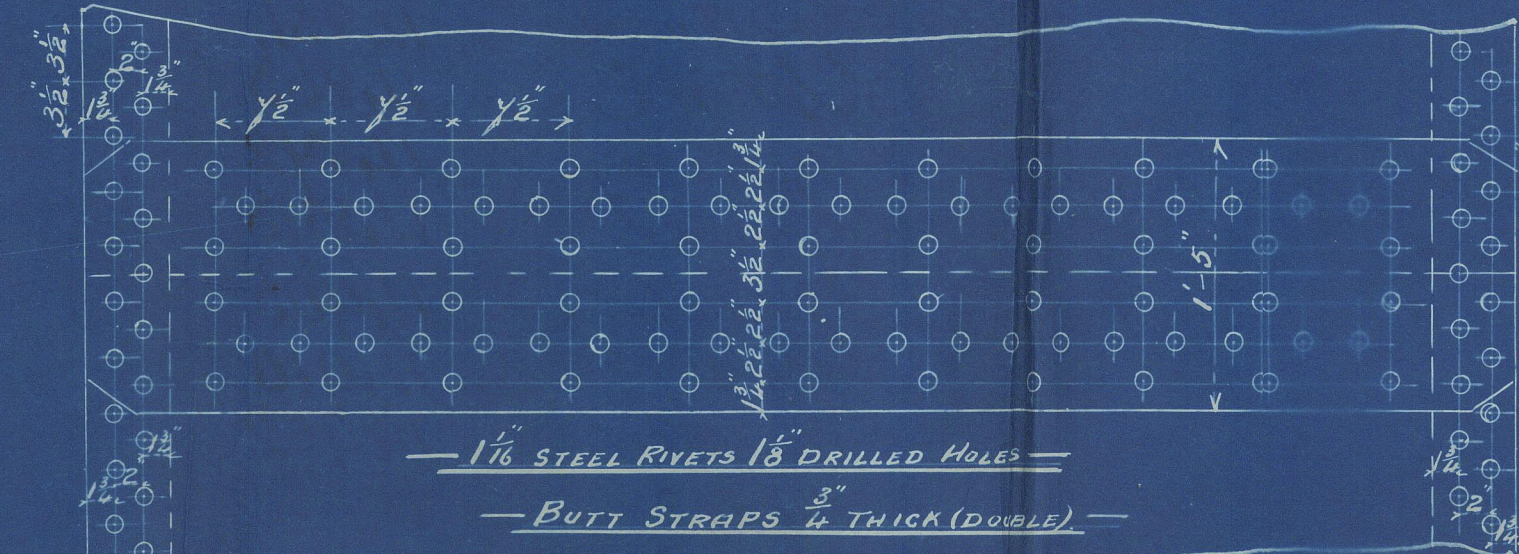

GL8257-0004

Muir Haunstons 320-1-2-3-4-7-8-9-330-1-2-3-4

Mackie & Thomsons SS. 114-5-6-7-8

119-120-1-2-3-4-5-6-7-8-9-130-1
132-3-4-5-6-7-8-9-140-1-2-3
144-145



SS. Centaur Gls Rph No 14690
" Chameleon " 14691
" Coeur " 14703
" Crater " 14750
" Cygnus " 14751
" Delft " 14752
" Lynx " 14748
" Aberdeen " 14798
" Bradford " 14799
" Cardiff " 14815
" Dover " 14816
" Grestbourne " 14851
" Hoptwood " 14863
" Grimsby " 14842
" Harwich " 14843
" Ipswich " 14905
" Jersey " 14910
" Kingston " 14952
" Leeds " 14962

SS. Margate No 14942
" Knebthorpe " 14998
" Oxford " 15013
" Peterborough " 15024
" Rugenstern " 15044
" Richmond " 15060
" Scarborough " 15044
" Ulceby " 15100
" Kentnor " 15136
" Waltham " 15141
" Xania " 15206
" Yarmouth " 15231
" Zenor " 15266