



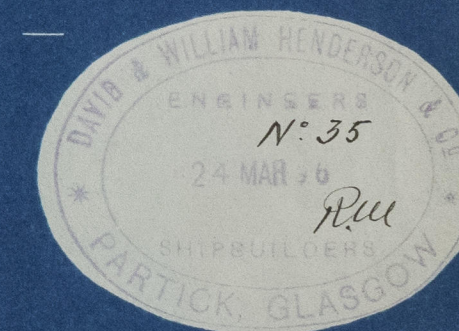


T.S.S. N^o 394-5 also 396 ^{1st} app 497d
Scale $\frac{1}{4}$ " = 1 Foot 4 398 199d

28-3-96

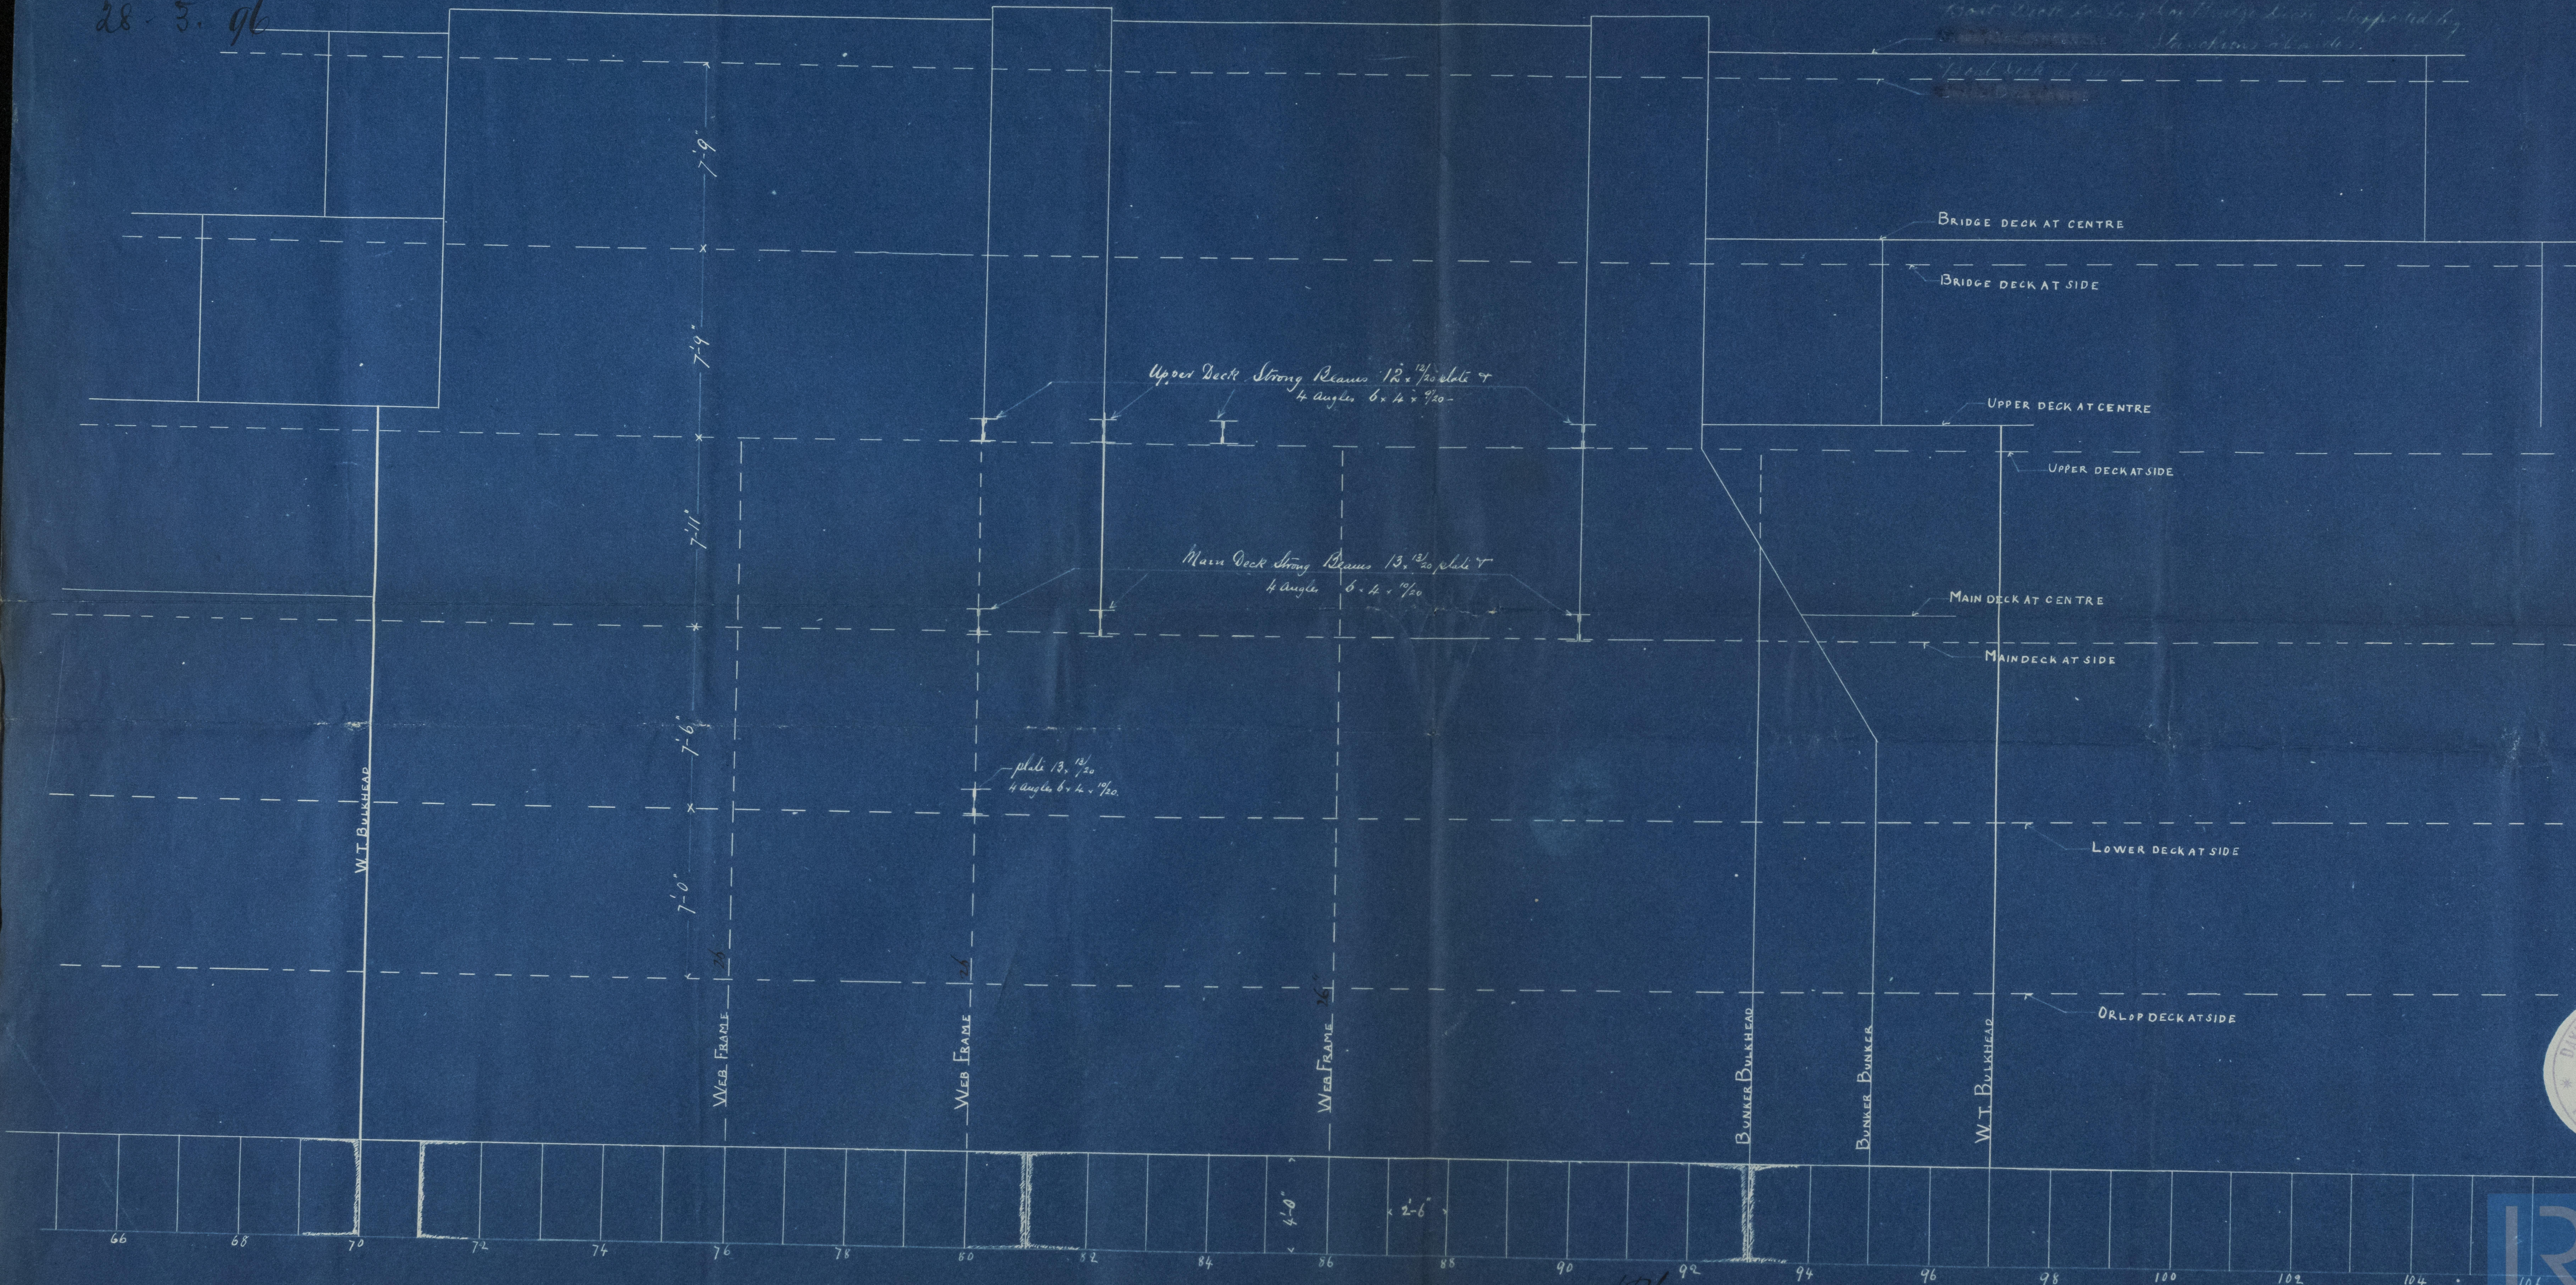

Lloyd's Register
Foundation

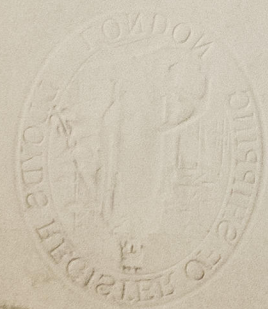

S. S. "Wanagawa Maru" Glasgow Report No. 1840.-
S. S. "Wanagawa Maru" — do — " 15019.-
S. S. "Wanagawa Maru" — do — " 15113.-
S. S. "Wanagawa Maru" — do — " 15422.-
S. S. "Wanagawa Maru" — do — " 15666.-

Hendersons
394 + 395 =
396, 7, 48
Strong, James
in Eng & B. Space

