



GLS2525-0051

31.7.96

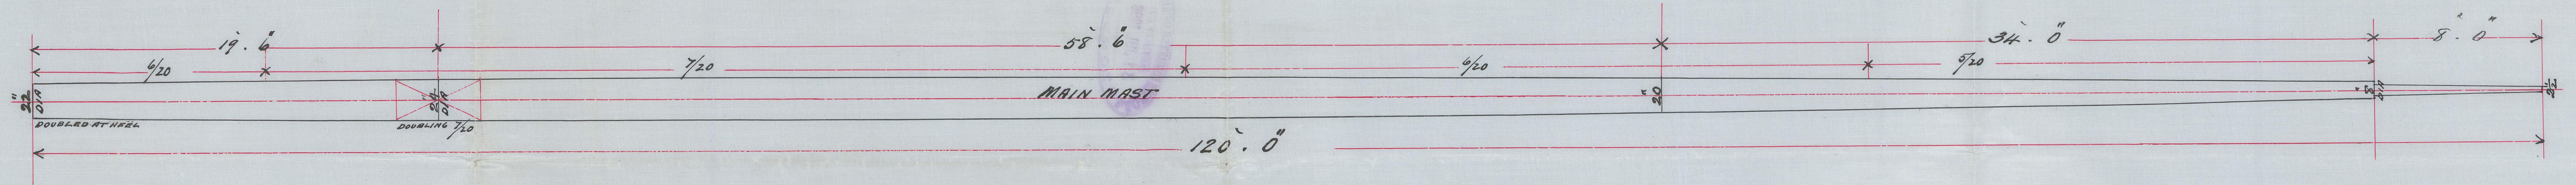

MAST PLAN
N 369

TWO PLATES IN ROUND. BUTTS CONNECTED BY BUTTS STRAPS
7/20 THICKER THAN THE PLATES THEY CONNECT AND TRIPLE RIVETTED
SINGLE RIVETTED LANDINGS

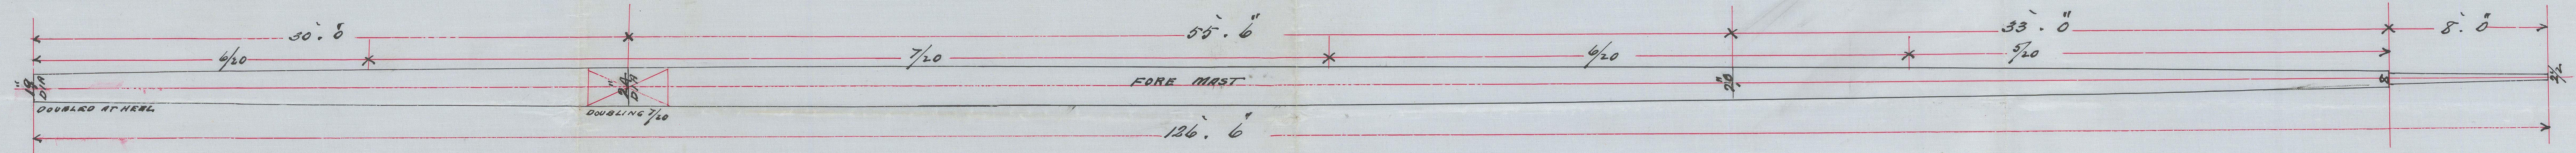

SCALE 1/4 INCH TO A FOOT


Alex^r Stephen & Sons.
SHIPBUILDERS & ENGINEERS
GLASGOW

DRAWING No 7880
29/7/96
J.W.
30/7/96

SPR 11 1/2" diameter "with 1/2"

J.H.
3/7/96

GLS259-0024

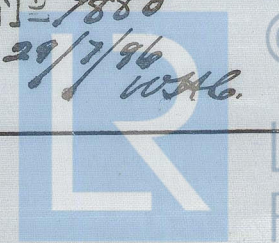

© 2021
Lloyd's Register
Foundation

S. S. "Pisa" Glasgow Report N^o 14892.—

747

amplitude 1/50

139° 0'

LOBE WEST

1/50 0.25

22° 0'

14 30

14 30

1/50

14 30

22° 0'

GLS259-0024



© 2021

Lloyd's Register
Foundation

